

Notes for Hastings Street Elevation only:

The eastern door is to be a solid timber door with timber panels. The panel above the doors will also be solid timber.


The western door will have glazed vision panels at the top and bottom. Glazing to be obscure, toughened glass.

Both door sets to Oak with a varnished finish.

1 South Elevation - Hastings Street - As Proposed  
Scale 1:100



2 South Elevation - Hastings Street Disabled Access Entrance, Western Door - As Proposed  
Scale 1:50

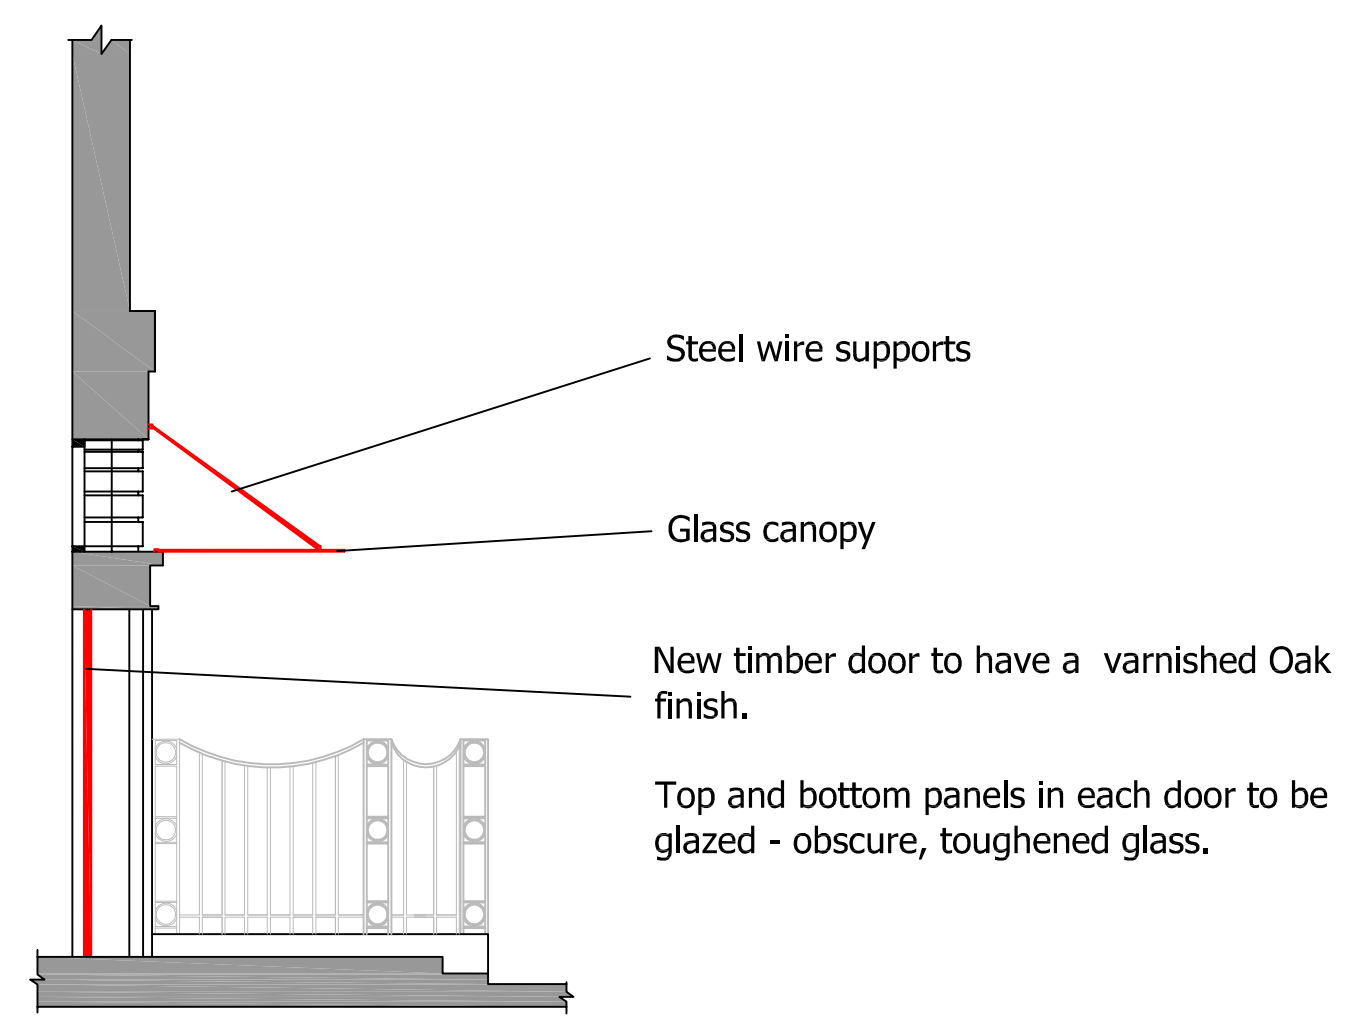

3 Section Elevation (South) - Hastings Street Disabled Access Entrance Section - As Proposed  
Scale 1:50



4 South Elevation - Hastings Street, Eastern Door - As Proposed  
Scale 1:50

REV.	REVISION NOTE	REV.DATE	REV.BY

Note: No dimensions are to be scaled from this drawing. All dimensions stated must be checked on site. Errors, discrepancies and inconsistencies must be notified to the Contract Administrator immediately.

Client:  
National Union of Teachers  
Hamilton House  
Mabledon Place  
WC1H 9BD

Site Address:  
Hamilton House  
Mabledon Place  
London  
WC1H 9BD

Drawing No. D3938/007	Rev. -	Scale: As Shown @ A1	Checked by:
--------------------------	-----------	-------------------------	-------------

Drawing Status:  
**FINAL**

Drawing Title: South Elevation Hastings Street As Proposed	Drawn by: MJB
	Date drawn: 3.1.13

2 Lucastes Mews, Paddockhall Road,  
Haywards Heath, West Sussex RH16 1HE  
Tel: (01444) 452 004 Fax: (01444) 459088  
e-mail: mh@gouldco.co.uk

Hamilton House, Mabledon Place,  
London WC1H 9BD  
Tel: (020) 7121 3310 Fax: (020) 7388 1404  
e-mail: lon@gouldco.co.uk  
www.gouldco.co.uk