


1 Partial (West) Front Elevation - Mabledon Place - As Existing
Scale 1:100

3 Partial (West) Front Elevation - Mabledon Place - As Proposed
Scale 1:100



2 Front Door Detail - Mabledon Place - As Existing
Scale 1:50

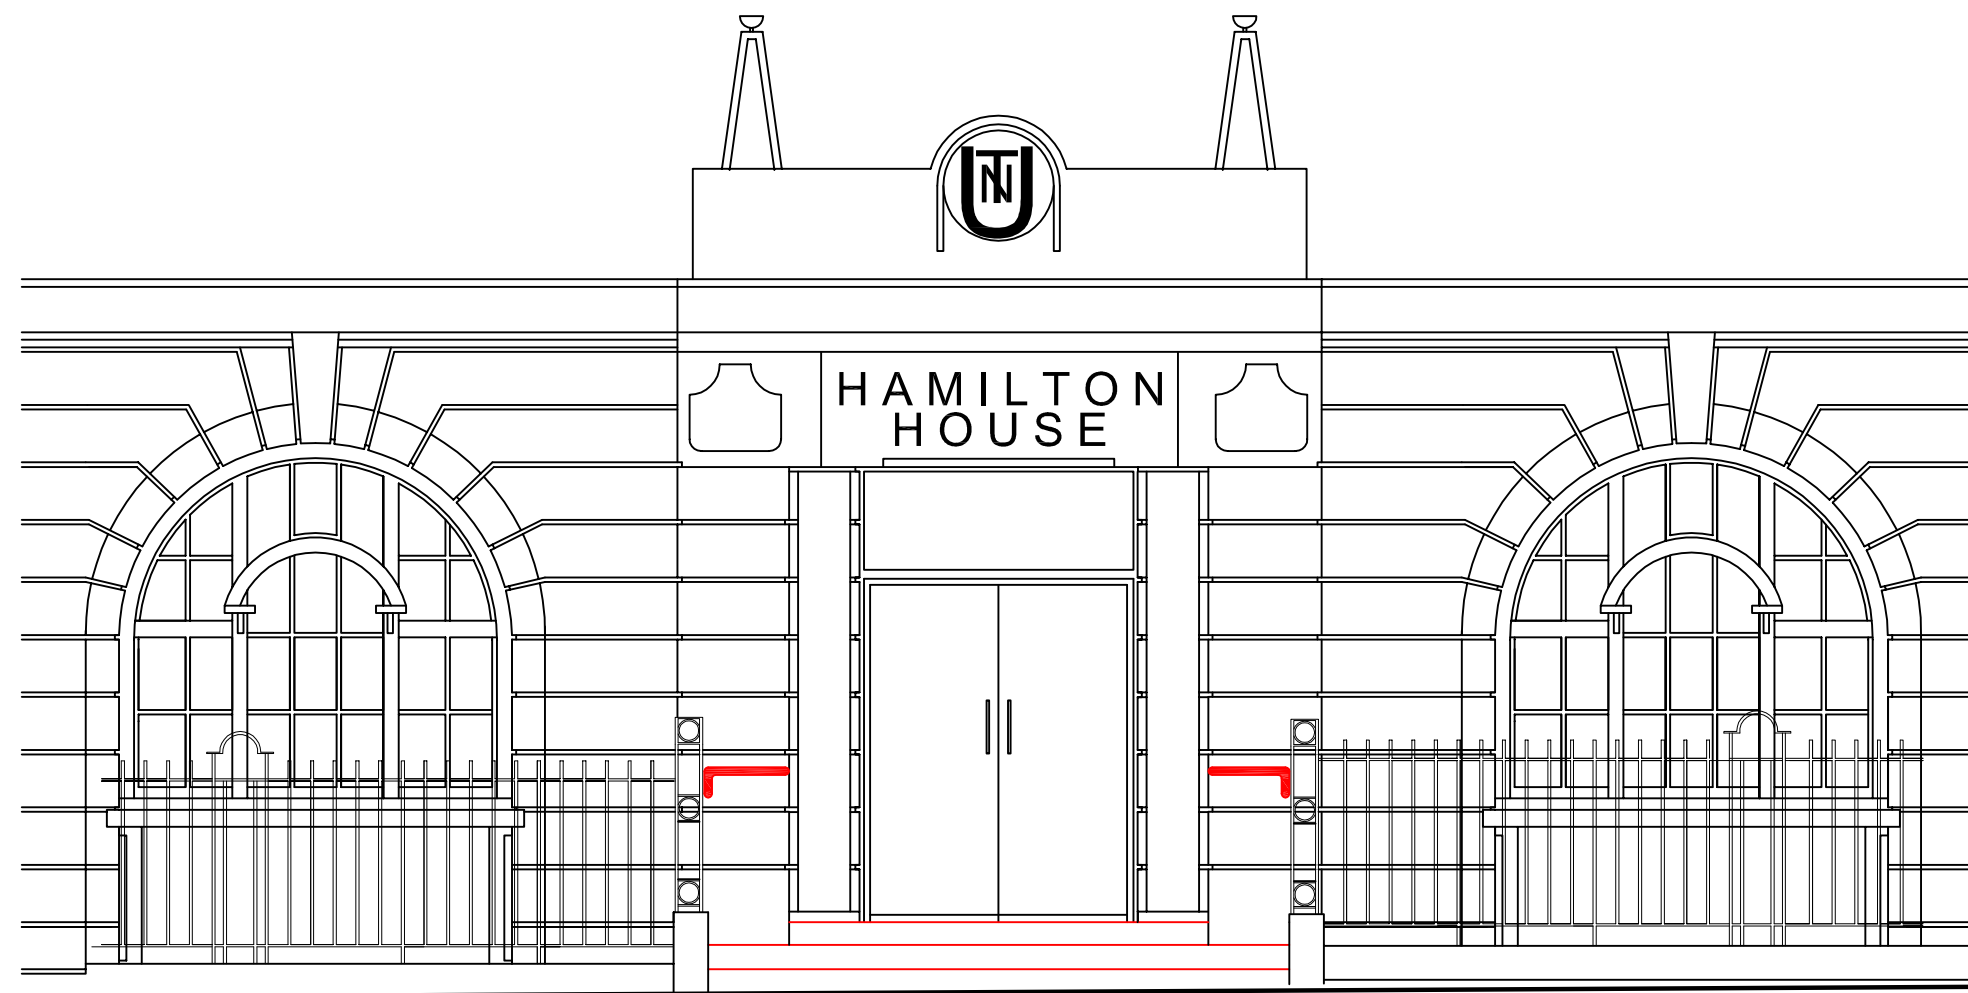

4 Front Door Detail - Mabledon Place - As Proposed
Scale 1:50

New hand rails shown are to have a Satin finish Stainless Steel.

The new entrance steps are to be re clad in Smooth Ground, Conservation Silver Grey with integral contrast nosing by Marshalls

REV.	REVISION NOTE	REV.DATE	REV.BY

Note: No dimensions are to be scaled from this drawing. All dimensions stated must be checked on site. Errors, discrepancies and inconsistencies must be notified to the Contract Administrator immediately.

Client:
National Union of Teachers
Hamilton House
Mabledon Place
WC1H 9BD

Site Address:
Hamilton House
Mabledon Place
London
WC1H 9BD

Drawing No. D3938/006	Rev. -	Scale: As Shown @ A1	Checked by:
--------------------------	-----------	-------------------------	-------------

Drawing Status:
FINAL

Drawing Title: Partial West Elevation Mabledon Place As Existing and Proposed	Drawn by: MJB
	Date drawn: 21.12.12



Gould
AND COMPANY
CHARTERED SURVEYORS

2 Lucastes Mews, Paddockhall Road,
Haywards Heath, West Sussex RH16 1HE
Tel: (01444) 452 604 Fax: (01444) 459088
e-mail: hh@gouldco.co.uk

Hamilton House, Mabledon Place,
London WC1H 9BD
Tel: (020) 7121 3310 Fax: (020) 7388 1404
e-mail: lon@gouldco.co.uk

www.gouldco.co.uk