


1 Partial North Elevation - Bidborough Street - As Existing
Scale 1:100

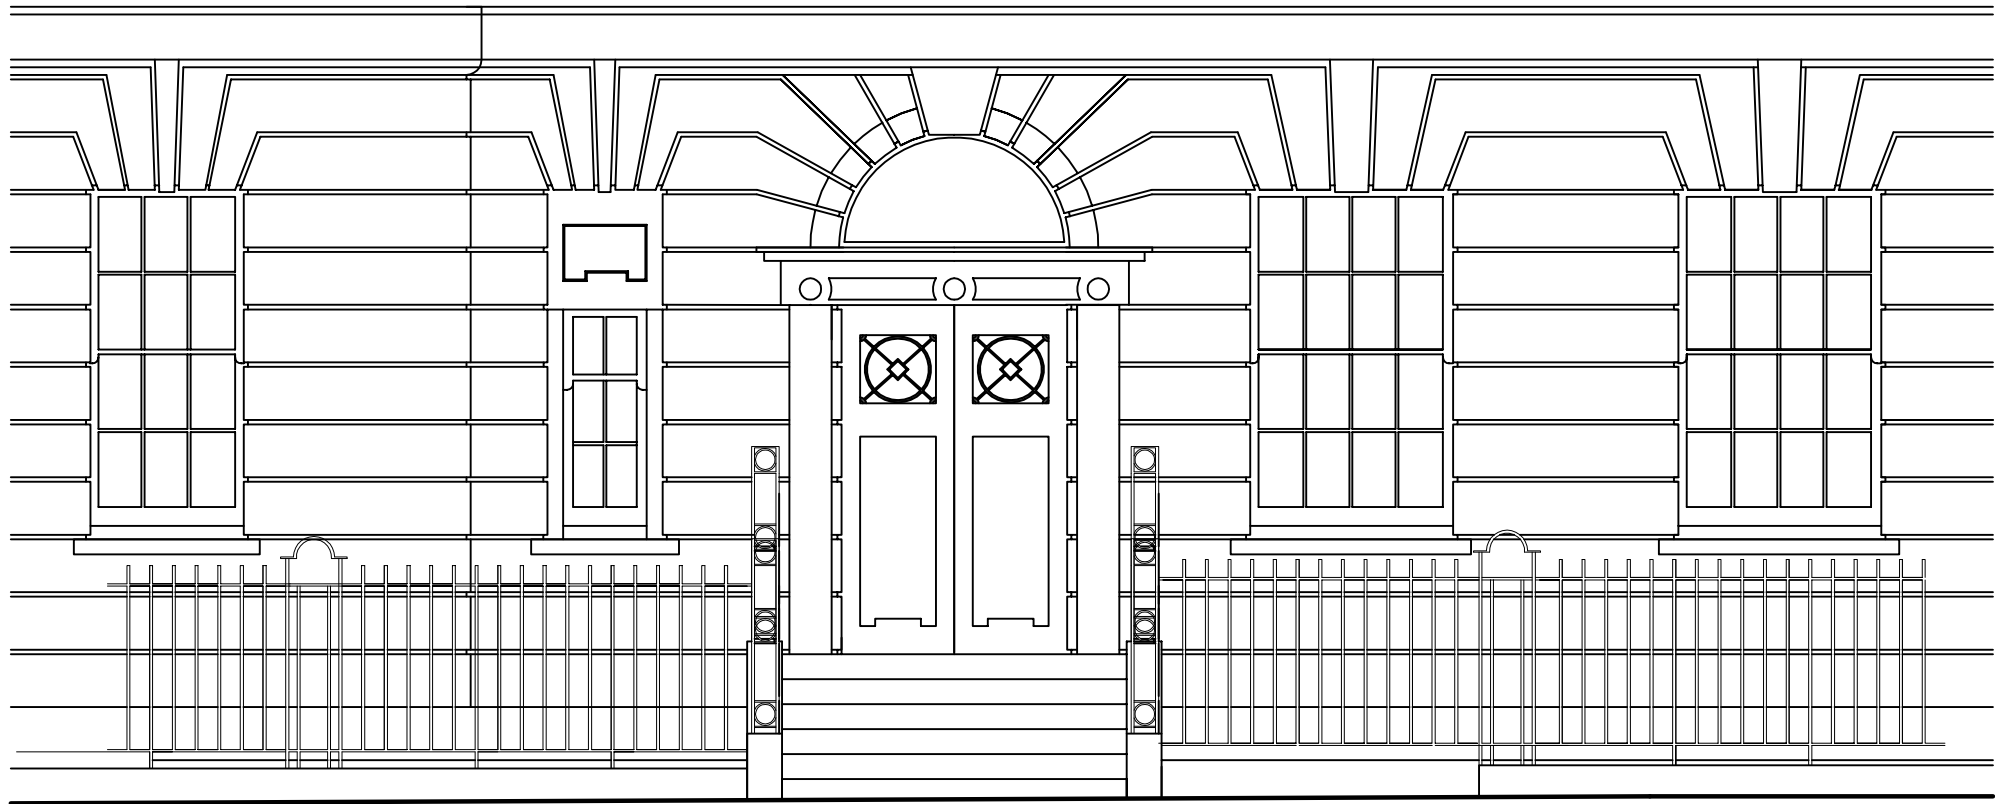

2 Existing Door Area - Bidborough Street
Scale 1:50

REV.	REVISION NOTE	REV.DATE	REV.BY

Note: No dimensions are to be scaled from this drawing. All dimensions stated must be checked on site. Errors, discrepancies and inconsistencies must be notified to the Contract Administrator immediately.

Client:
National Union of Teachers
Hamilton House
Mabledon Place
WC1H 9BD

Site Address:
Hamilton House
Mabledon Place
London
WC1H 9BD

Drawing No. D3938/005	Rev. -	Scale: As Shown @ A1	Checked by:
--------------------------	-----------	-------------------------	-------------

Drawing Status:
FINAL

Drawing Title:
Partial North Elevation
Bidborough Street
As Existing

Drawn by:
MJB
Date drawn:
21.12.12



2 Lucastes Mews, Paddockhall Road,
Haywards Heath, West Sussex RH16 1HE
Tel: (01444) 452 604 Fax: (01444) 450088
e-mail: hh@gouldco.co.uk

Hamilton House, Mabledon Place,
London WC1H 9BB
Tel: (020) 7121 3310 Fax: (020) 7388 1404
e-mail: lon@gouldco.co.uk

www.gouldco.co.uk