




1 South Elevation - Hastings Street - As Existing
Scale 1:100



2 South Elevation - Hastings Street Disabled Access Entrance - As Existing
Scale 1:50

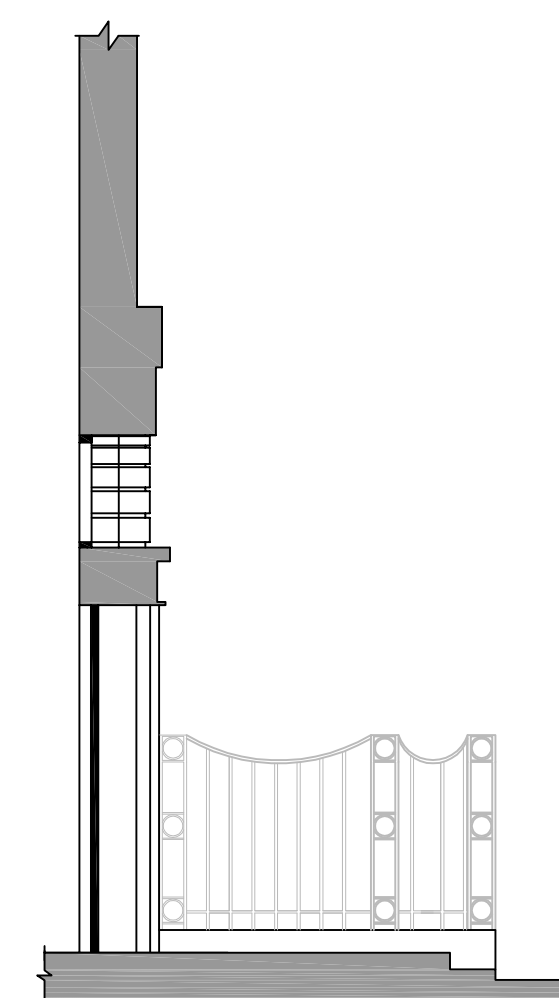

3 Section Elevation (South) - Hastings Street Disabled Access Entrance Section - As Existing
Scale 1:50

REV.	REVISION NOTE	REV. DATE	REV. BY

Note: No dimensions are to be scaled from this drawing. All dimensions stated must be checked on site. Errors, discrepancies and inconsistencies must be notified to the Contract Administrator immediately.

Client:
National Union of Teachers
Hamilton House
Mabledon Place
WC1H 9BD

Site Address:
Hamilton House
Mabledon Place
London
WC1H 9BD

Drawing No.
D3938/004

Rev.	Scale:	Checked by:
-	As Shown @ A1	

Scale:
As Shown @ A:

Checked by:

Drawing Status:
FINAL

Drawing Title:
South Elevation
Hastings Street
As Existing

Drawn by:
MJB

Date drawn:
18/10/12



2 Lucastes Mews, Paddockhall Road,
Haywards Heath, West Sussex RH16 1HE
Tel: (01444) 452 604 Fax: (01444) 459088
e-mail: hh@gouldco.co.uk

Hamilton House, Mabledon Place,
London WC1H 9BB
Tel: (020) 7121 3310 Fax: (020) 7388 140
e-mail: lon@gouldco.co.uk

www.gouldco.co.uk