


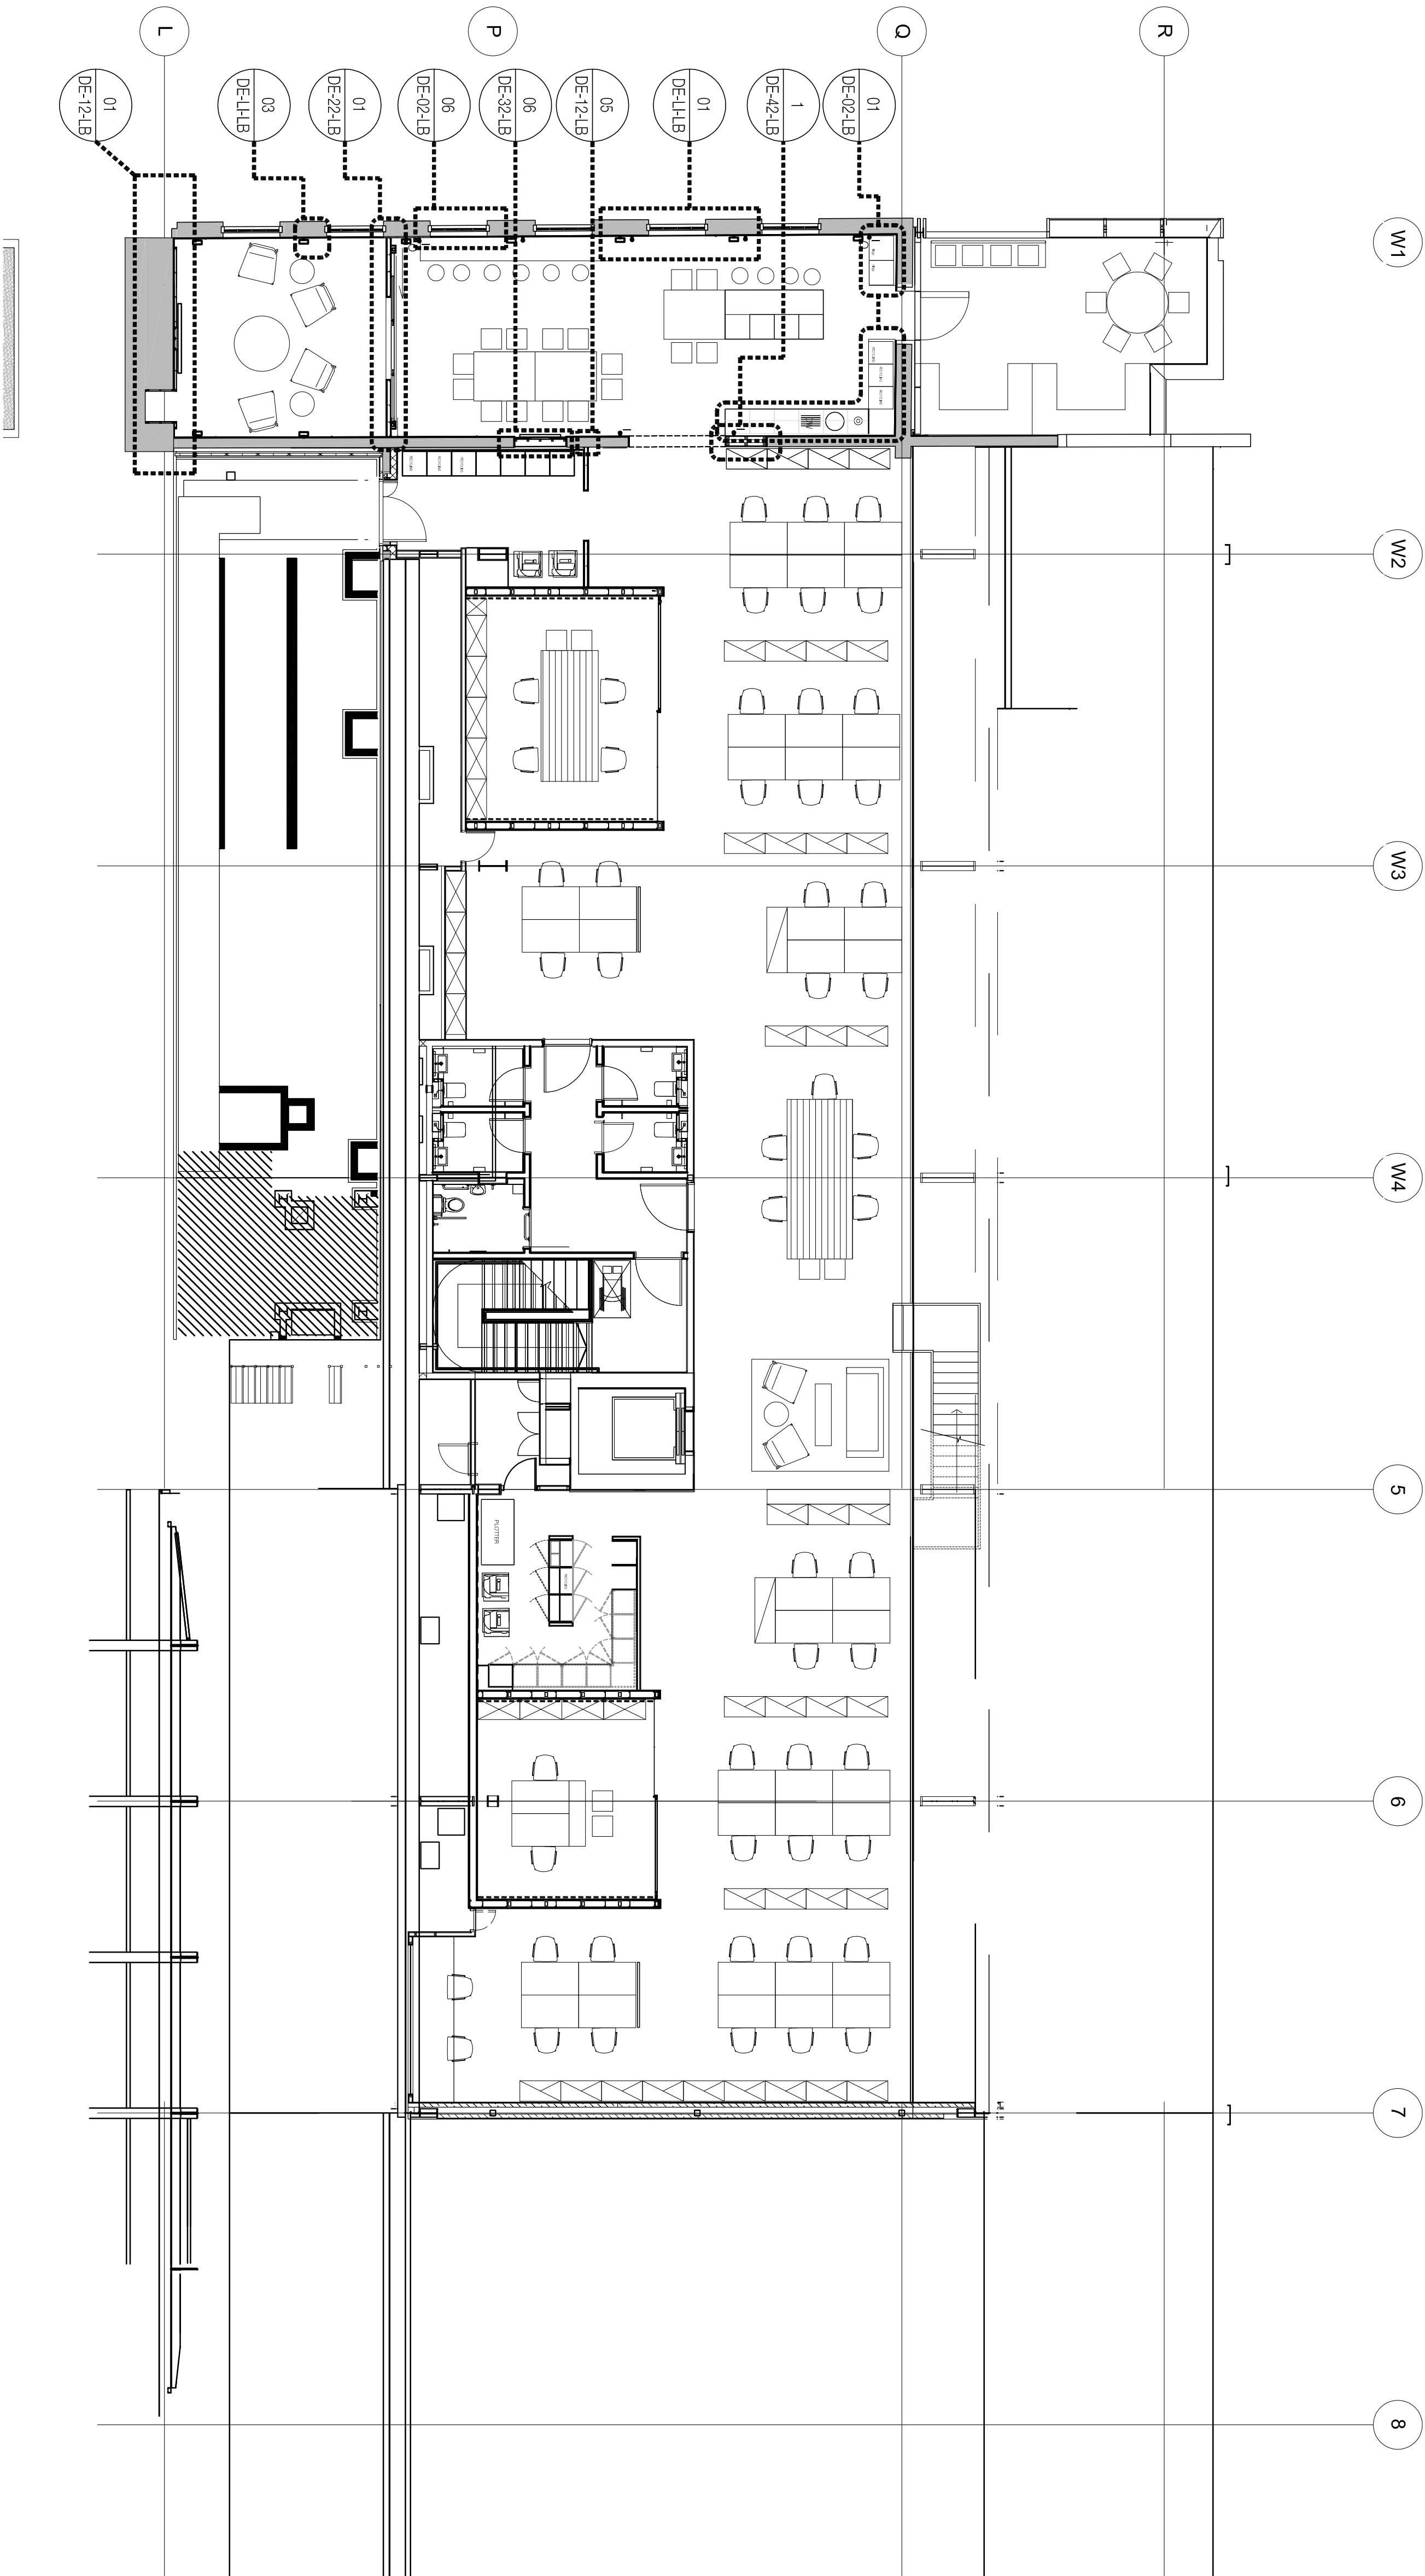

01 SECOND FLOOR LISTED BUILDING PLAN
SCALE: 1/50 @ A1: 1200 x 900

MoreySmith
nib

24 Market Street
London SE1 1TF
Tel: 020 7278 3272
Fax: 020 7278 3273
www.moreysmith.com

ISSUED FOR APPROVAL

PROJECT NOMAD
ARGENT RELOCATION
WESTERN TRANSIT SHED
KINGS CROSS DEVELOPMENT

SECOND FLOOR
FOR APPROVAL
FLOOR PLAN

Date: 04/2012 Job no: AR447 Drawing no: GA-02-LB Rev: 1
Scale: 1/50 @ A1 Drawn by: JF Checked: NO

Do not scale from this drawing, all dimensions to be checked on site, any discrepancies must be reported to the design immediately. Always verify.