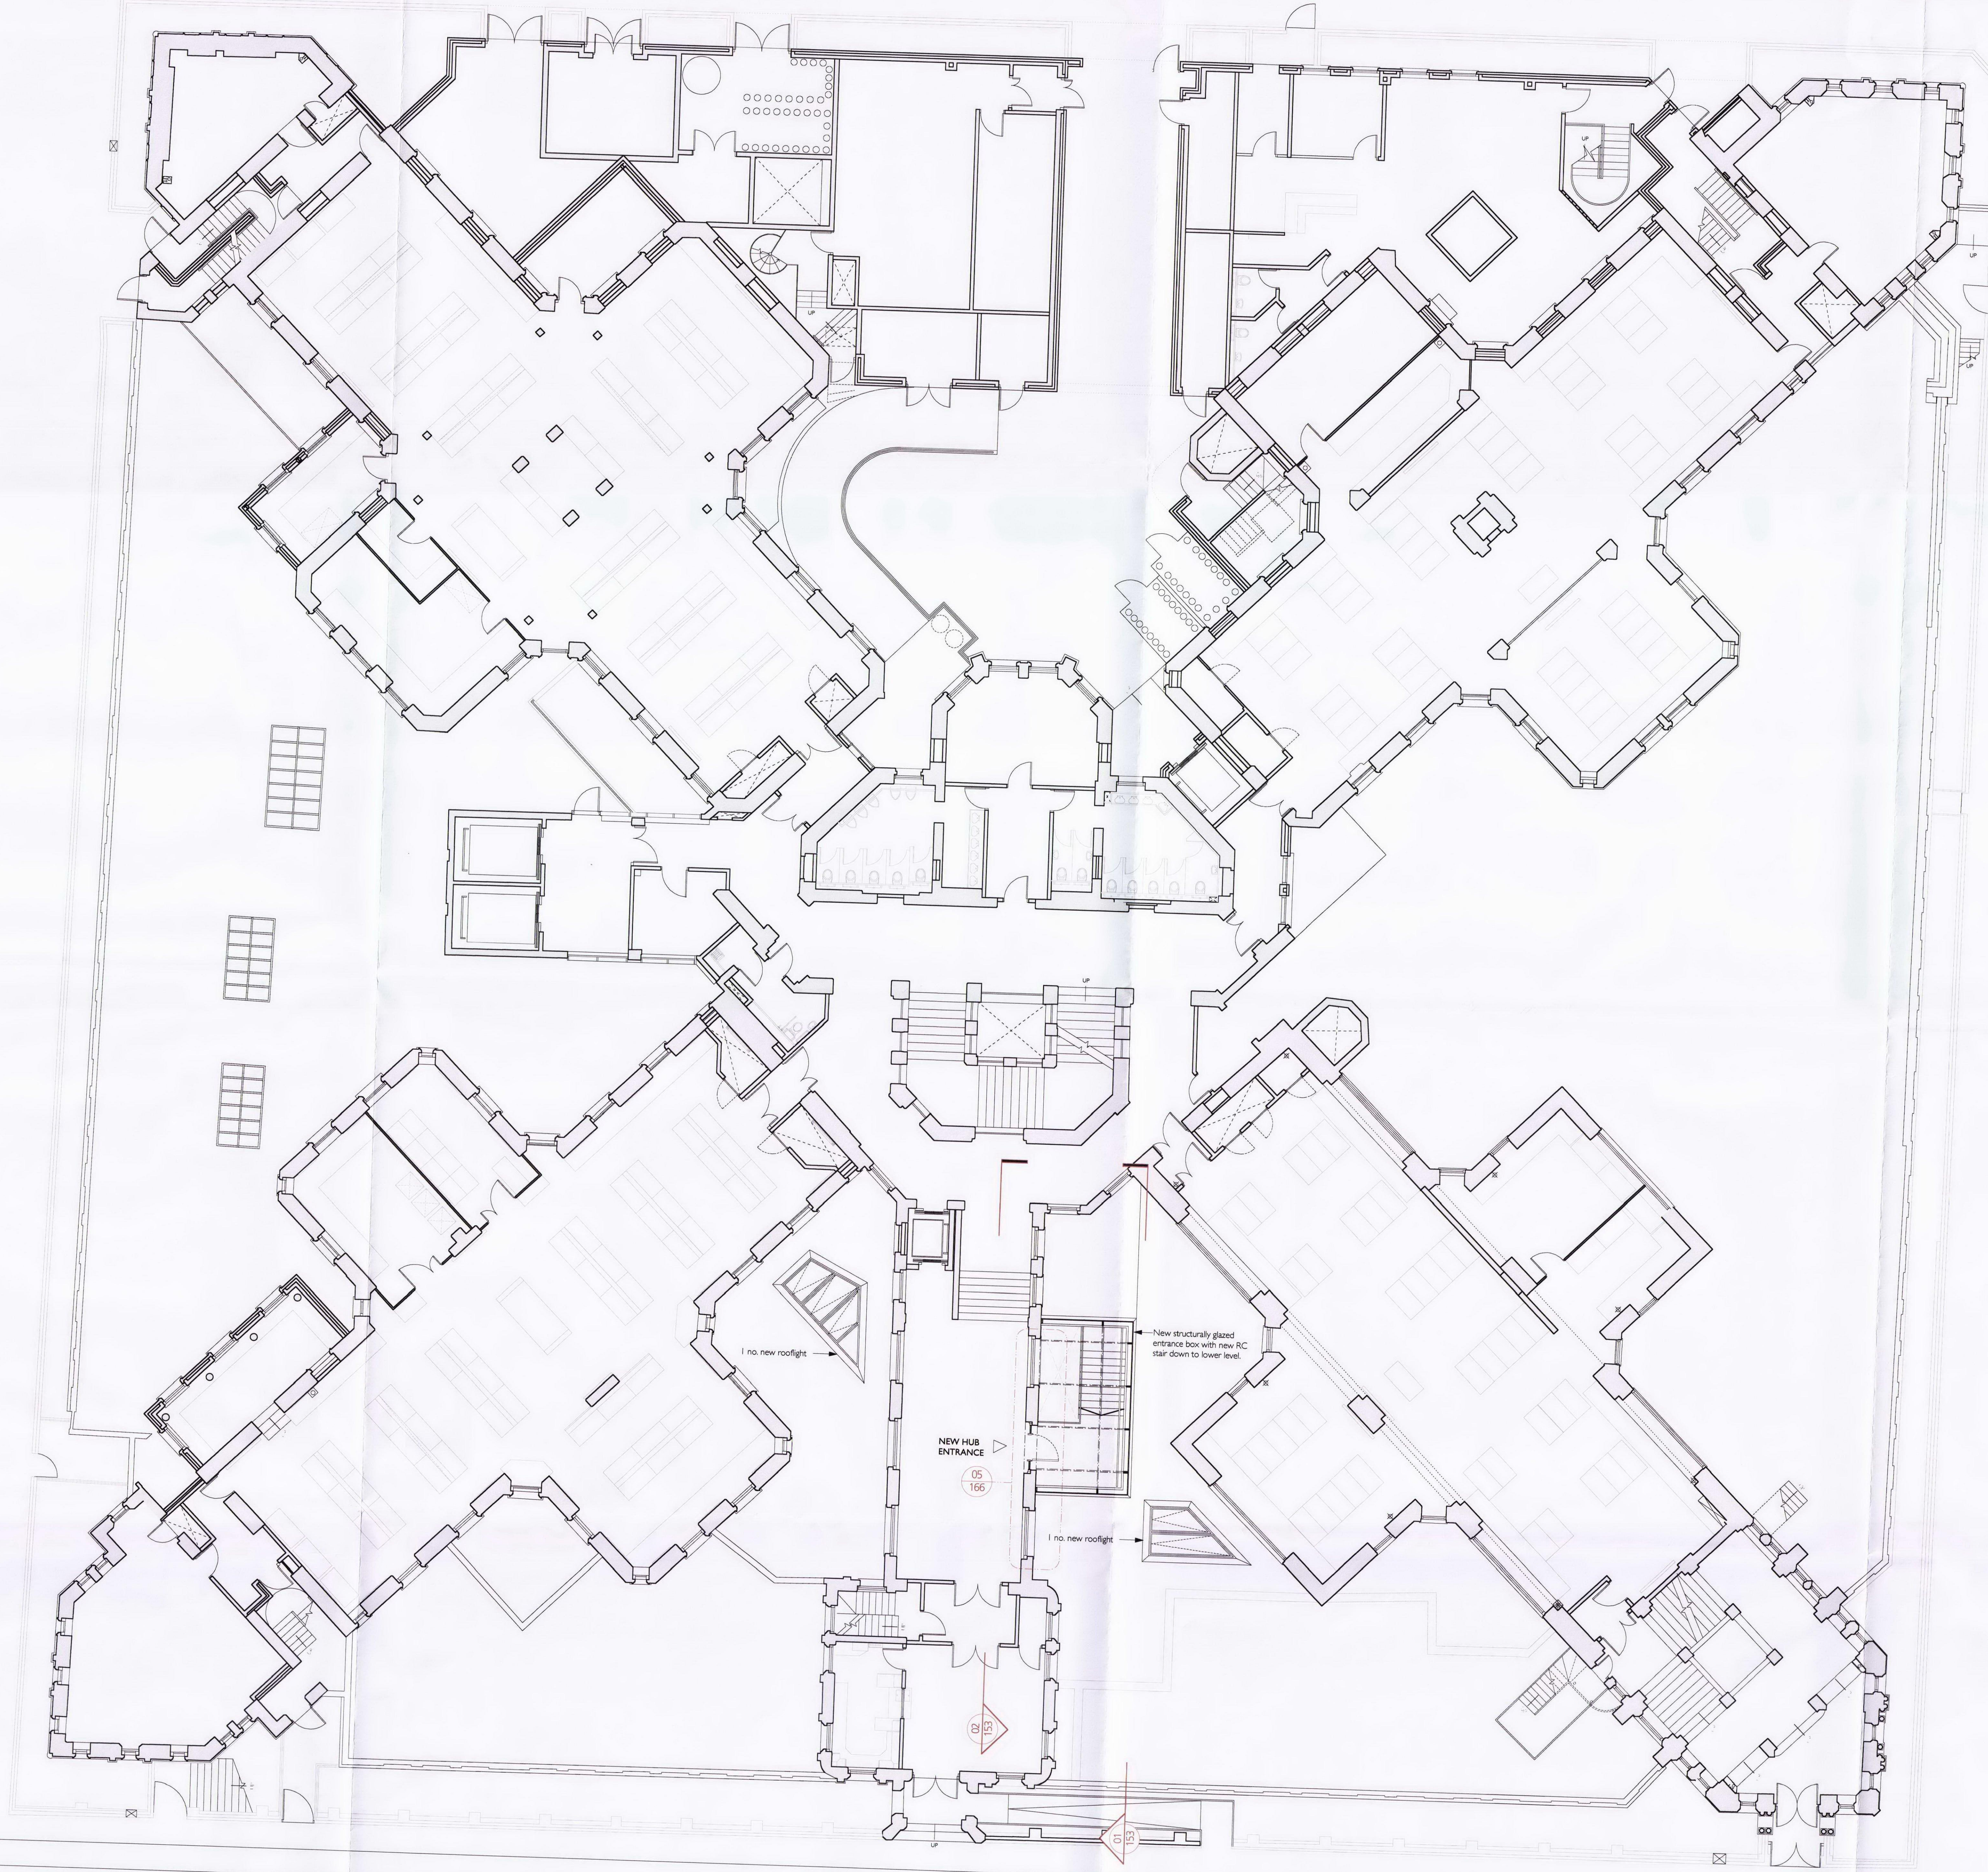


Revision	Date	Amendment
P1	28/1/12	Issued for Planning, Listed Building and Conservation Area Consent

Notes

NO DIMENSIONS ARE TO BE SCALE FROM THIS DRAWING. THE CONTRACTOR SHALL BE RESPONSIBLE FOR CHECKING ALL DIMENSIONS AND CORRECTING ANY DISCREPANCIES. THE DIMENSIONS THE PROPERTY IS BEING ARCHITECTS LTD. COPYRIGHT © 2012 BURWELL DEAKINS ARCHITECTS. ALL RIGHTS RESERVED. THE DIMENSIONS ARE TO BE SCALE FROM THIS DRAWING. THE CONTRACTOR SHALL BE RESPONSIBLE FOR CHECKING ALL DIMENSIONS AND CORRECTING ANY DISCREPANCIES. THE DIMENSIONS THE PROPERTY IS BEING ARCHITECTS LTD. COPYRIGHT © 2012 BURWELL DEAKINS ARCHITECTS. ALL RIGHTS RESERVED.

Client	University College London	burwell deakins : architects	
Project	Cruciform Student Hub Project		
Drawing	Proposed Ground Floor Plan		
Scale	1:100 @ A0	Status	PLANNING
Date	NOV 2012	Drawn	SP
Project No	Drawing No	Revision	
494	494/PL/121	P1	

t	020 8305 6010
f	020 8305 6020
e	info@burwelldeakins.com
w	www.burwelldeakins.com
e	unit 521 calson building dees gateway london SE13 7SF

1 020 8305 6010
2 020 8305 6020
3 info@burwelldeakins.com
4 www.burwelldeakins.com
5 Unit 0.01 California Building Design Gateway London SE13 7SF