




ENTRANCE TO MUGA WC

EXISTING MUGA WALL  
REDUCED AND FENCING  
REPLACED

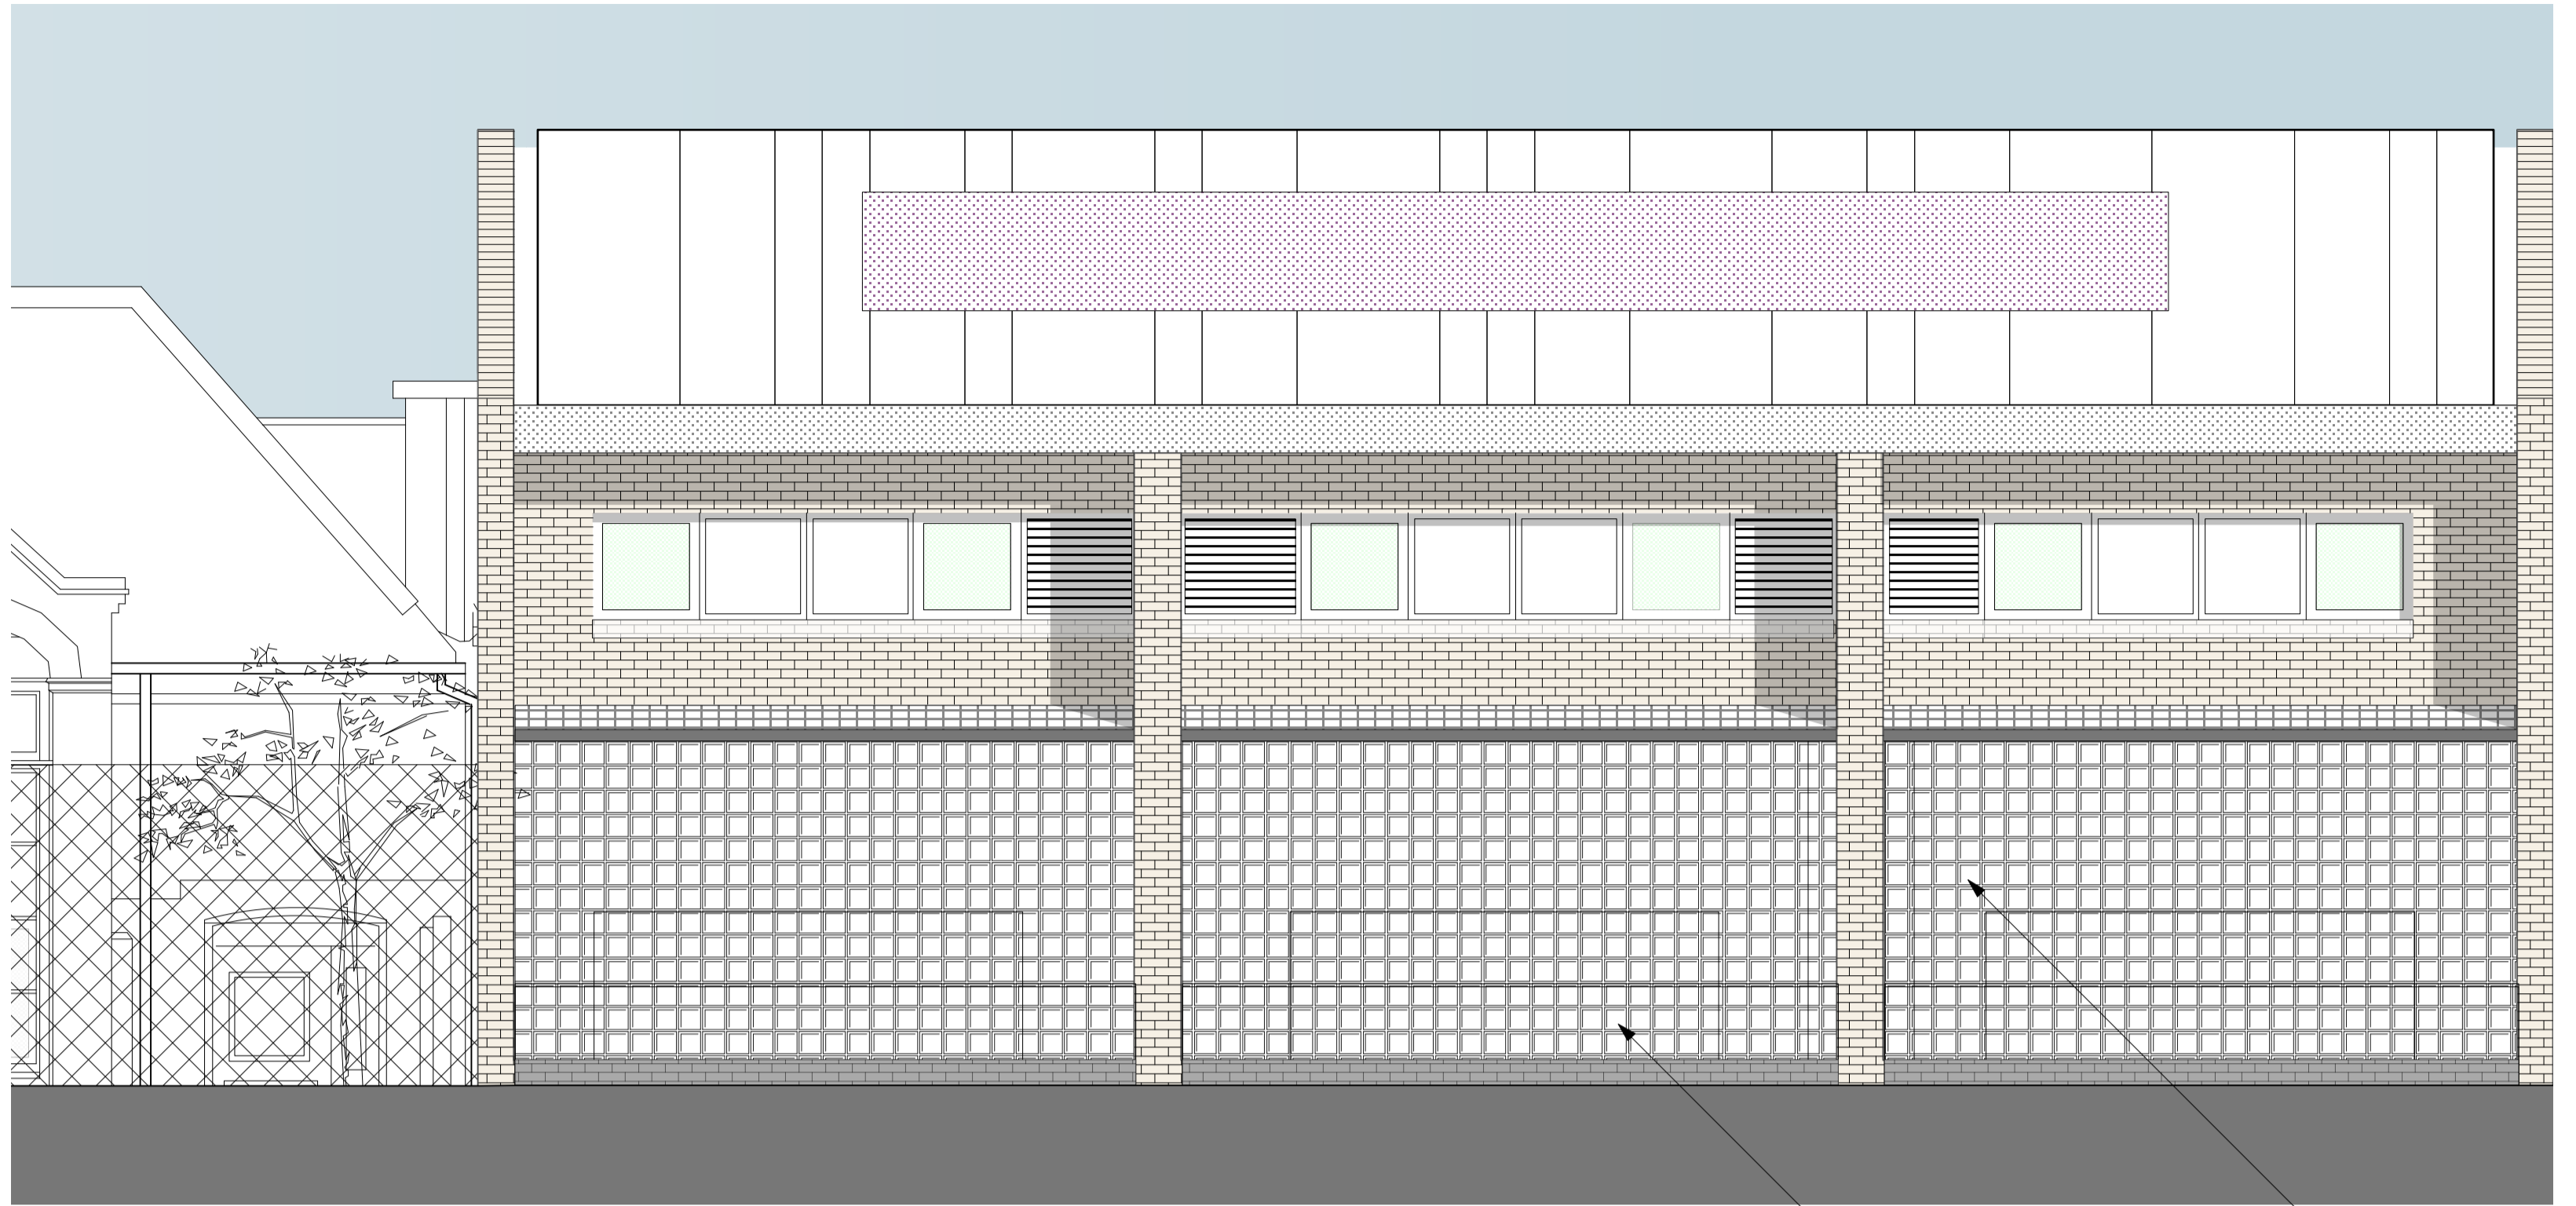

LOW LEVEL VENTILATION  
GLASS BLOCKS

GLASS BLOCK WALL

01 South Elevation





ZINC ROOFING EG STANDING  
SEAM OF IRREGULAR WIDTHS

COLOURED VENTILATION  
GRILLES FOR MVHR

VENTILATION GRILLE AT ANGLE

ACCESS DOOR TO BUFFER  
SPACE

02 South 2 Elevation

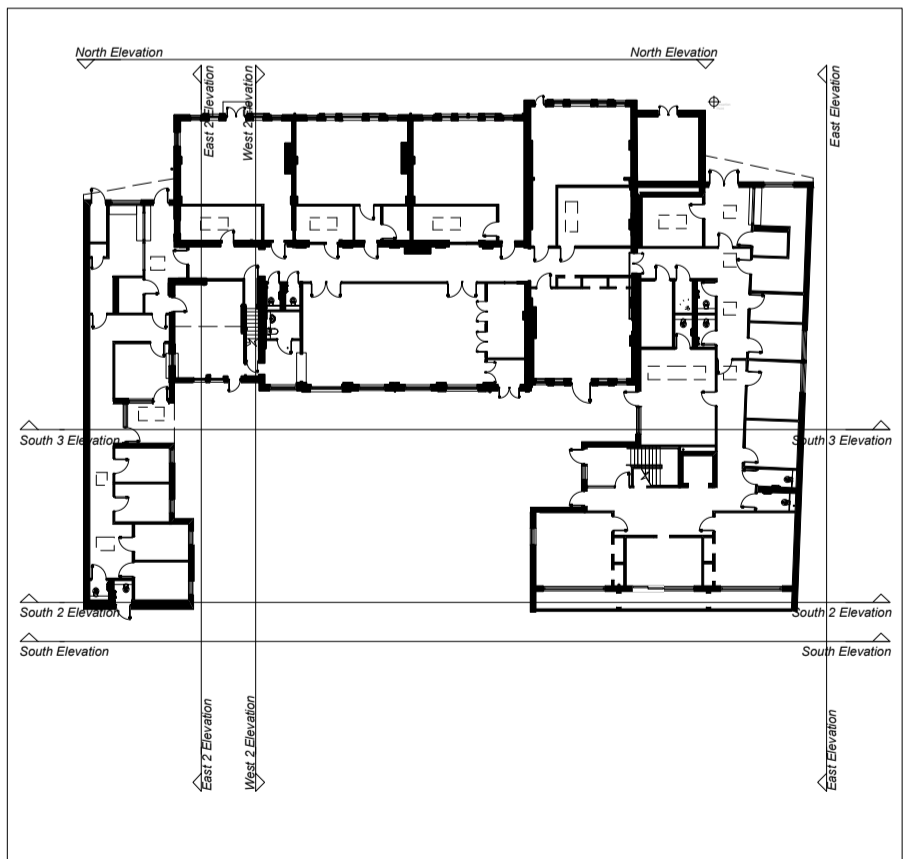 

CHECK THIS DRAWING IS THE LATEST REVISION

THIS DRAWING SHOULD BE READ IN CONJUNCTION WITH ALL RELEVANT DRAWINGS, SPECIFICATIONS, SCHEDULES AND OTHER CONTRACT INFORMATION ISSUED BY THE ARCHITECT, STRUCTURAL ENGINEER, SERVICES ENGINEER AND ANY OTHER CONSULTANT EMPLOYED OR RETAINED BY THE EMPLOYER IN RESPECT OF THESE WORKS.

ALL DIMENSIONS SHOWN ARE TO THE FACE OF MASONRY, METAL OR TIMBER STUD FRAMING, OR THE CENTRE LINE OF STRUCTURAL OR TIMBER MEMBERS STEEL MEMBERS, UNLESS NOTED OTHERWISE.

DO NOT SCALE FROM THIS DRAWING.

REPORT ANY DISCREPANCIES, CONFLICTS, ERRORS OR OMISSIONS TO THE CA AND SEEK DIRECTIONS BEFORE PROCEEDING.

CONFIRM ALL DIMENSIONS AND LEVELS ON SITE PRIOR TO COMMENCING WORK. IF IN DOUBT ASK!

DO NOT USE ANY AREAS INDICATED FOR EITHER VALUATION, PURCHASE SALE OR ANY OTHER FORM OF LEGALLY BINDING CONTRACT.

DO NOT REPRODUCE ANY PART OF THIS DRAWING WITHOUT PRIOR WRITTEN CONSENT. THIS DRAWING REMAINS THE COPYRIGHT OF ARCHITYPE LTD.


Key



Pale Brick



Glazed Tile/Brick

 

Engineering Brick




Glass Block Wall



Window Ventilation Grille



Grey Metal Grille

 

Obscured Glazing



Anti-Climb Wire Mesh  
with Lace Fence Detailing



Spandrel Panel

Revisions P1 - 18.12.12 Minor level amendments. Notes updated.

Status PLANNING

**ARCHITYPE**

The Morocco Store, 18 Leathermarket Street, London SE1 3JA  
1 020 7403 2889 1 020 7407 5283 e london@architype.co.uk www.architype.co.uk

Project CCFL - AGINCOURT HOUSE

Client CAMDEN COUNCIL

Dwg Title PROPOSED NEW BUILD ELEVATIONS

Dwg No. AG-PL655

Revision P1

Scales 1:50@A1

Date NOV 2012

Drawn by CM

Checked by IH