


**PROPOSED
First Floor Plan @1:100**

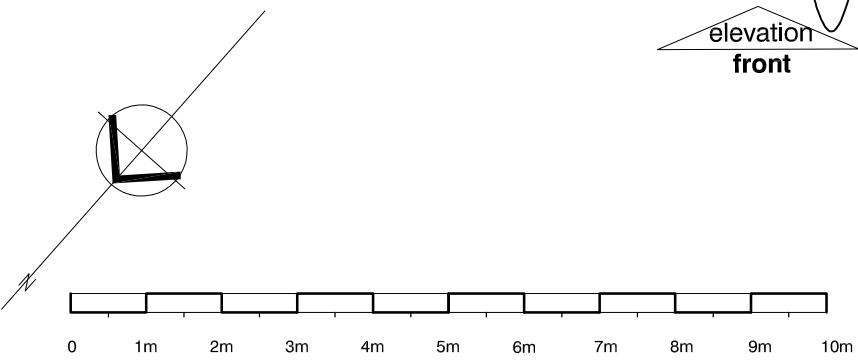

NOTES

- This drawing is copyright of Studio V Architects Ltd
- Figured dimensions for construction purposes only
- Drawing is scaleable for planning purposes
- Contractor to check all dimensions on site & report any discrepancies to architect

E	02.10.12	UPDATED TO CLIENT'S REQUIREMENTS	BC	KV
D	23.08.12	LAYOUT REVISED	BC	KV
C	28.02.12	LAYOUT REVISED	BC	KV
B	08.04.11	REMOVAL OF OVAL/REVSIED PLAN	MH	KV
A	22.07.11	WINDOWS UPDATED	MH	KV

rev.	date	drn	aud
drawing status			
PLANNING			

studio V Architects

224 west hendon broadway
hendon
london nw9 7ed
T: 020 8203 9072
F: 020 8203 8210

website: www.studioVarchitects.co.uk
e-mail: info@studioVarchitects.co.uk

project WICKLOW STREET, KINGS CROSS.	drawn MH	audited KV	scale 1:100 @ A3	date NOV 10
drg title PROPOSED First Floor Plan	job no. 1026	drg.no. PL05	rev E	
FILE:	XREF's:			