


A1-size drawing
1:50

- NOTES:
- The accuracy and content of this drawing are dependent on the original specification and EDI should be consulted before use of other scales or use in CAD form.
 - Where underground services are shown, all reasonable care has been taken within the spirit of the original specification and requirement. Before use of this information the user should consult EDI and satisfy themselves of the completeness and accuracy of such detail before undertaking any works. Due to the nature of this work and the limitation imposed by ground conditions and the detection equipment no guarantee can be given that all services have been recorded.
 - All reasonable care has been taken in the survey detail represented on this drawing but any discrepancies must be reported to EDI immediately. Our aim is to produce the best possible results within the specification and cost constraints of our clients. Any comments are most welcome.
 - All levels and co-ordinates are related to the datum described. Levels shown at kerbs are channel work unless stated. The horizontal control of this survey is arbitrary. The vertical control of this survey is based on OS datum as translated from GPS coordinates using the OSGM02 transformation as supplied by the OS. This may differ from existing OS benchmarks in the area which should be disregarded, all levels should be taken from EDI survey stations.

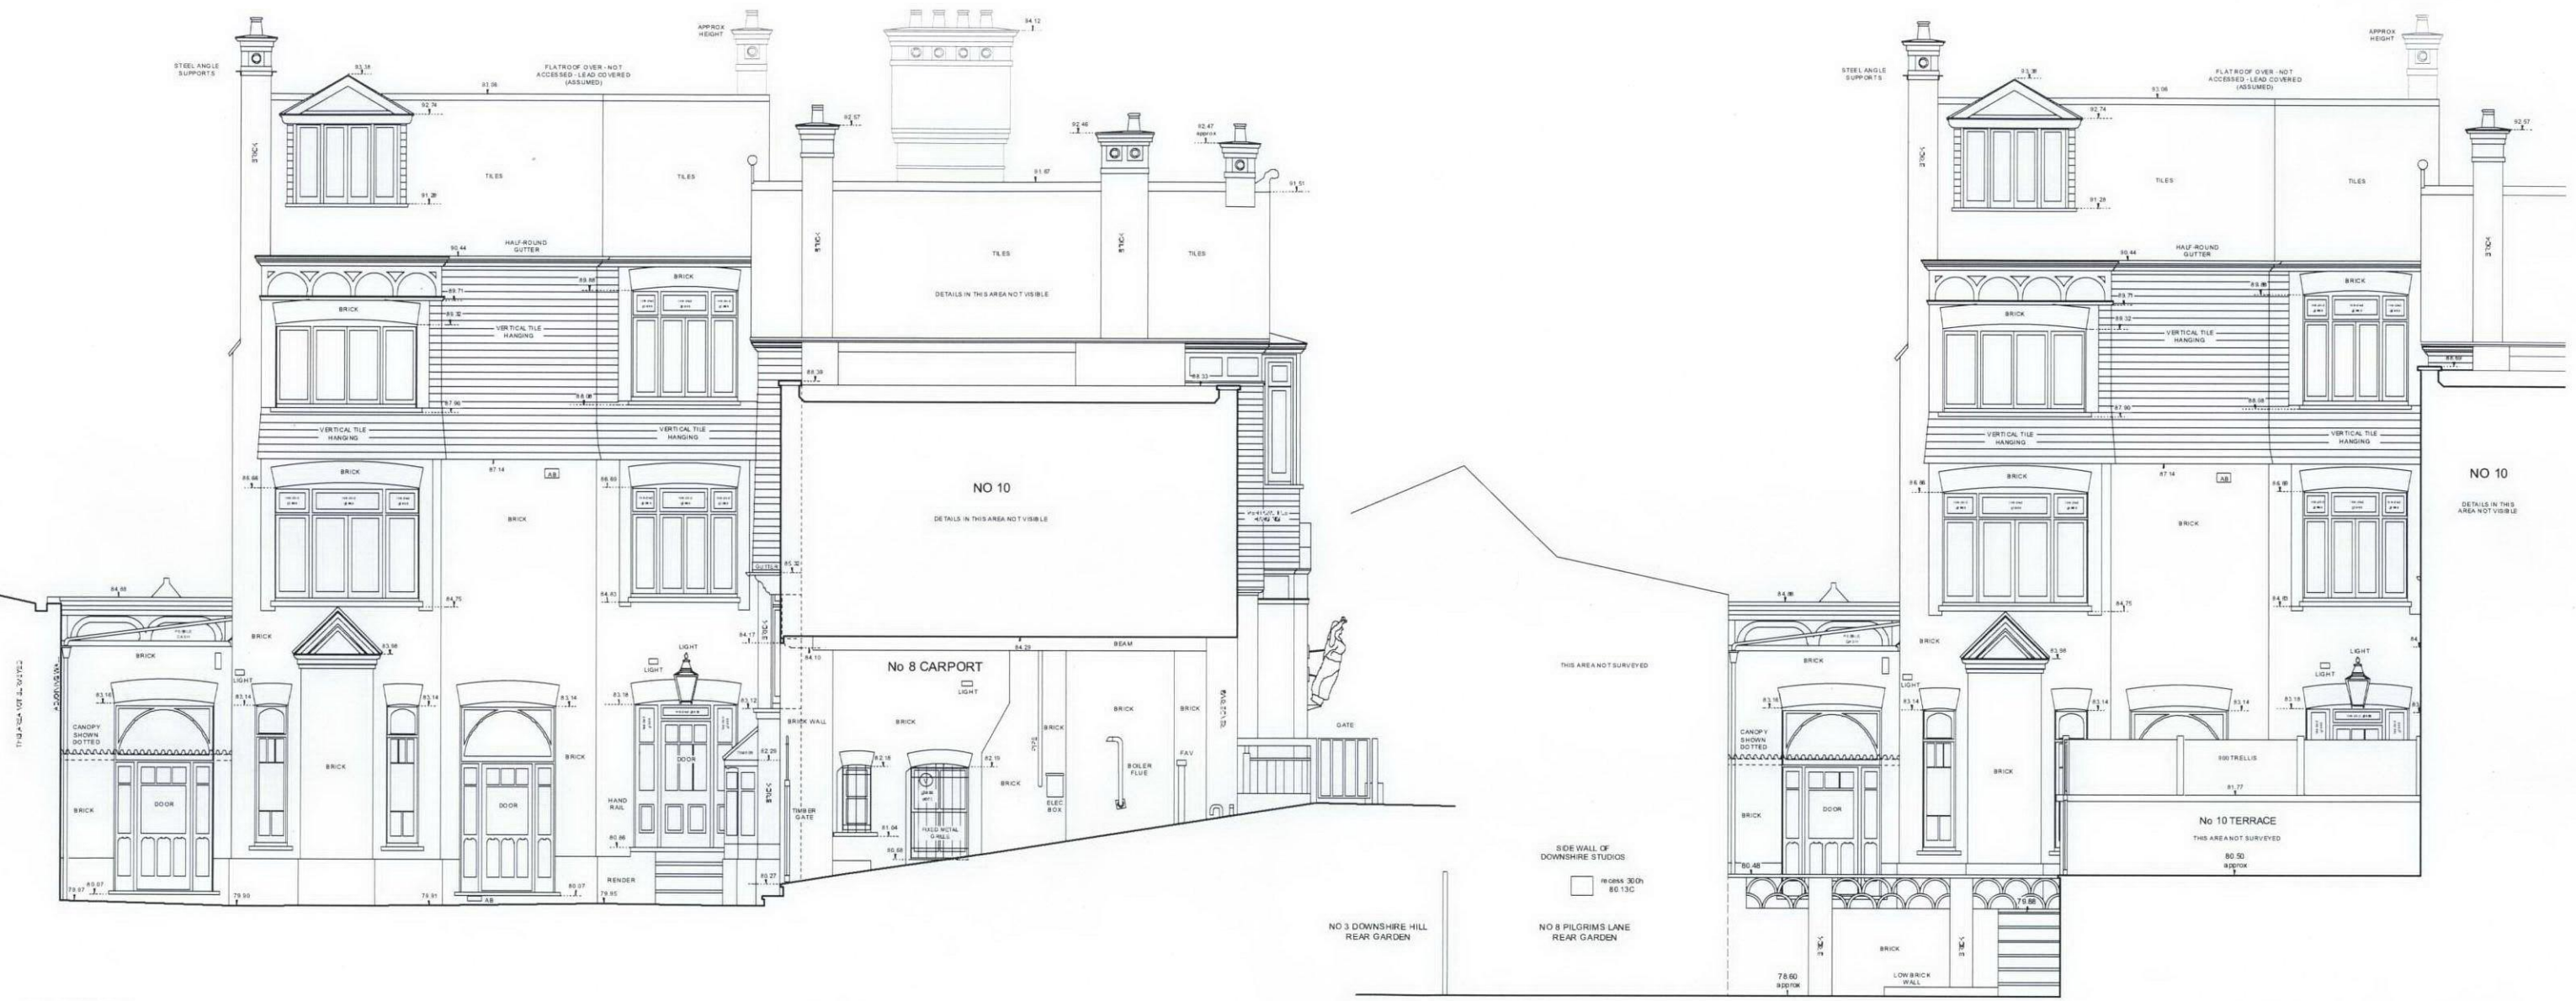


DATUM 78.00m A.O.D

ELEVATION C

DATUM 78.00m A.O.D

GARDEN ELEVATION - C1

 

REVISION A - 14th December 2012

Elevation C1 enlarged northwards to take in
man rear east elevation of No 8

LEGEND	Abbreviations	Materials	Building Level Details
AB	Architect	BR	Brick
BL	Block	CL	Chimney
BT	Beam	CO	Concrete
CA	Canopy	CP	Chimney Pot
CC	Carport	CT	Chimney Top
CD	Chimney Dotted	CS	Chimney Siding
CE	Chimney Elevation	CT	Chimney Top
CH	Chimney Height	CT	Chimney Top
CI	Chimney Interval	CT	Chimney Top
CL	Chimney Level	CT	Chimney Top
CM	Chimney Material	CT	Chimney Top
CO	Concrete	CT	Chimney Top
CP	Chimney Pot	CT	Chimney Top
CS	Chimney Siding	CT	Chimney Top
CT	Chimney Top	CT	Chimney Top
CV	Chimney Vent	CT	Chimney Top
CW	Chimney Wall	CT	Chimney Top
CA	Canopy	CT	Chimney Top
CB	Carport	CT	Chimney Top
CC	Chimney Dotted	CT	Chimney Top
CD	Chimney Elevation	CT	Chimney Top
CE	Chimney Height	CT	Chimney Top
CF	Chimney Interval	CT	Chimney Top
CG	Chimney Level	CT	Chimney Top
CH	Chimney Material	CT	Chimney Top
CI	Chimney Height	CT	Chimney Top
CJ	Chimney Interval	CT	Chimney Top
CK	Chimney Level	CT	Chimney Top
CL	Chimney Material	CT	Chimney Top
CM	Chimney Height	CT	Chimney Top
CN	Chimney Interval	CT	Chimney Top
CO	Chimney Level	CT	Chimney Top
CP	Chimney Material	CT	Chimney Top
CQ	Chimney Height	CT	Chimney Top
CR	Chimney Interval	CT	Chimney Top
CS	Chimney Level	CT	Chimney Top
CT	Chimney Material	CT	Chimney Top
CU	Chimney Height	CT	Chimney Top
CV	Chimney Interval	CT	Chimney Top
CW	Chimney Level	CT	Chimney Top
CX	Chimney Material	CT	Chimney Top
CY	Chimney Height	CT	Chimney Top
CZ	Chimney Interval	CT	Chimney Top

EDI SURVEYS LTD.
163-165, RAVENHUGH ROAD, IPSWICH, SUFFOLK, IP2 0AH
www.edisurveys.co.uk
Tel: (01473) 211222
Fax: (01473) 221680
Email: enquiries@edisurveys.co.uk

PROJECT:
8 PILGRIMS LANE
HAMPSTEAD
LONDON NW3 1SL

CLIENT:
MRS I ABOLA Ojo
BROO WIGHT ARCHITECTS
75 HAVERSTOCK HILL
LONDON NW3 4SL

DRAWING NO:
999/S07A

DRAWING TITLE:
**SIDE & REAR
ELEVATIONS
EXISTING**

Job No.	11143
Scale	1:50
Surveyor	M. CABLE
Date	June 2010
Checked	GSP