



Existing sectional elevation

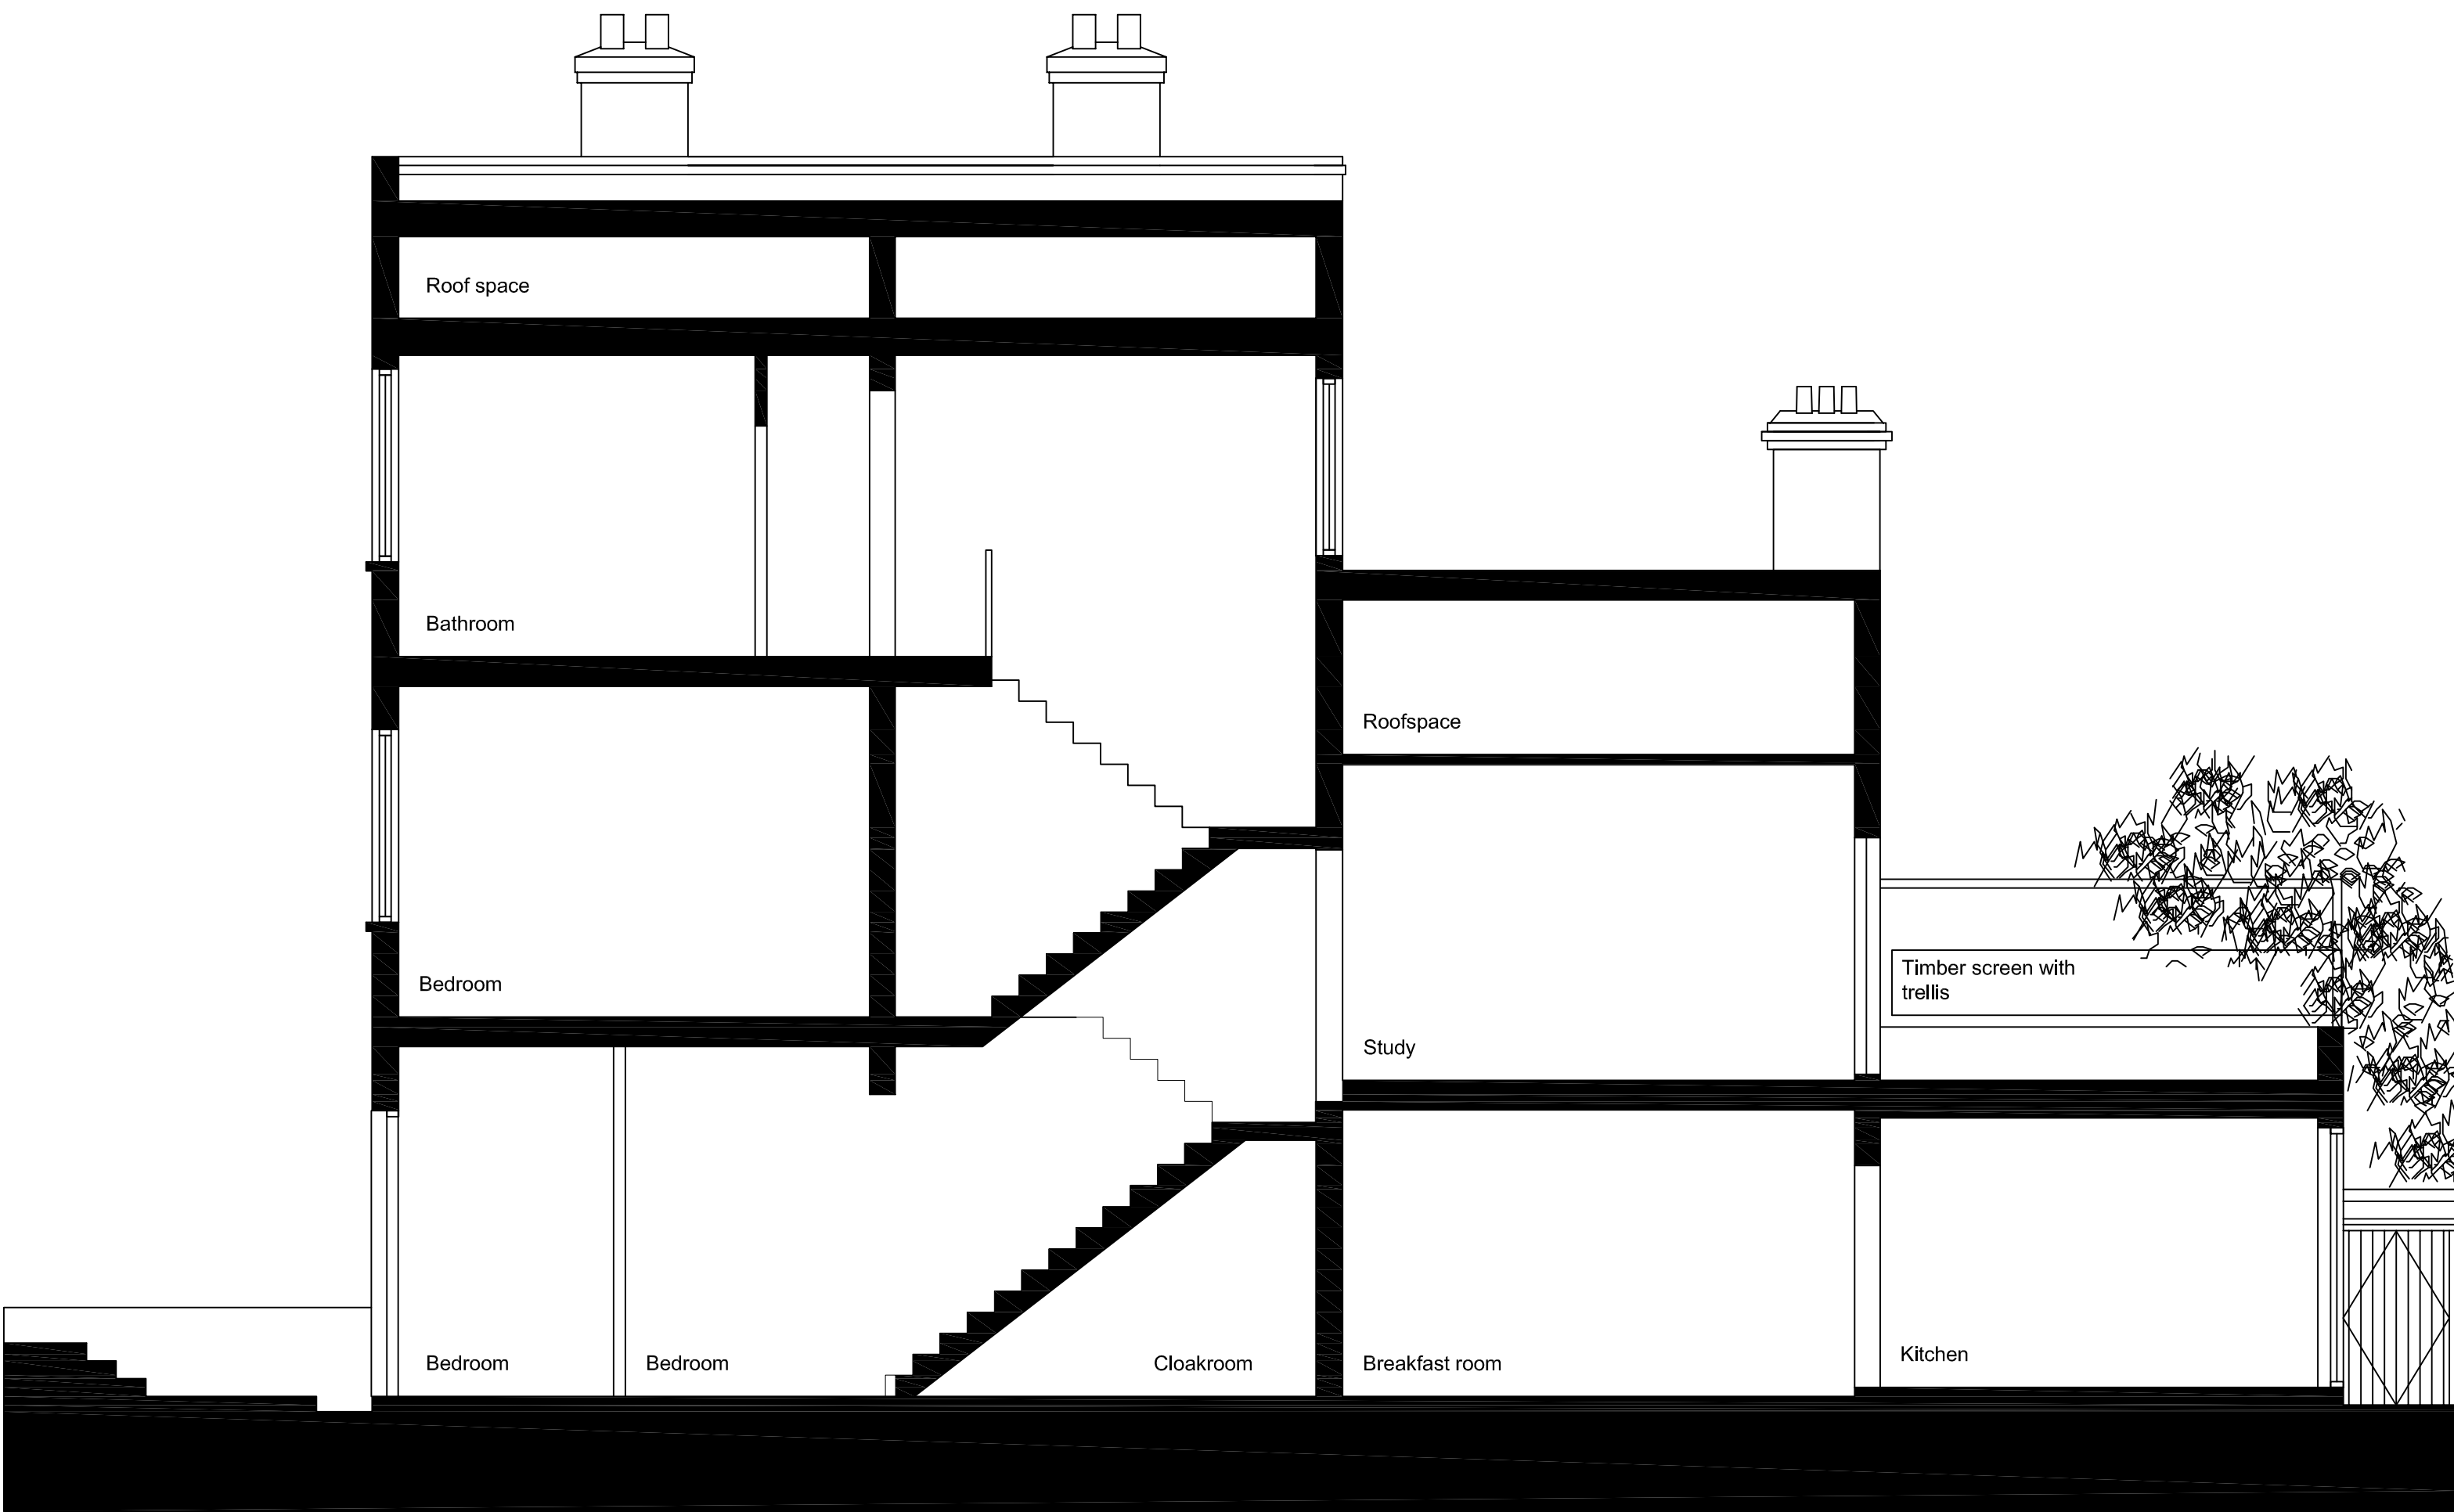

Existing rear elevation



Existing section thro' stair

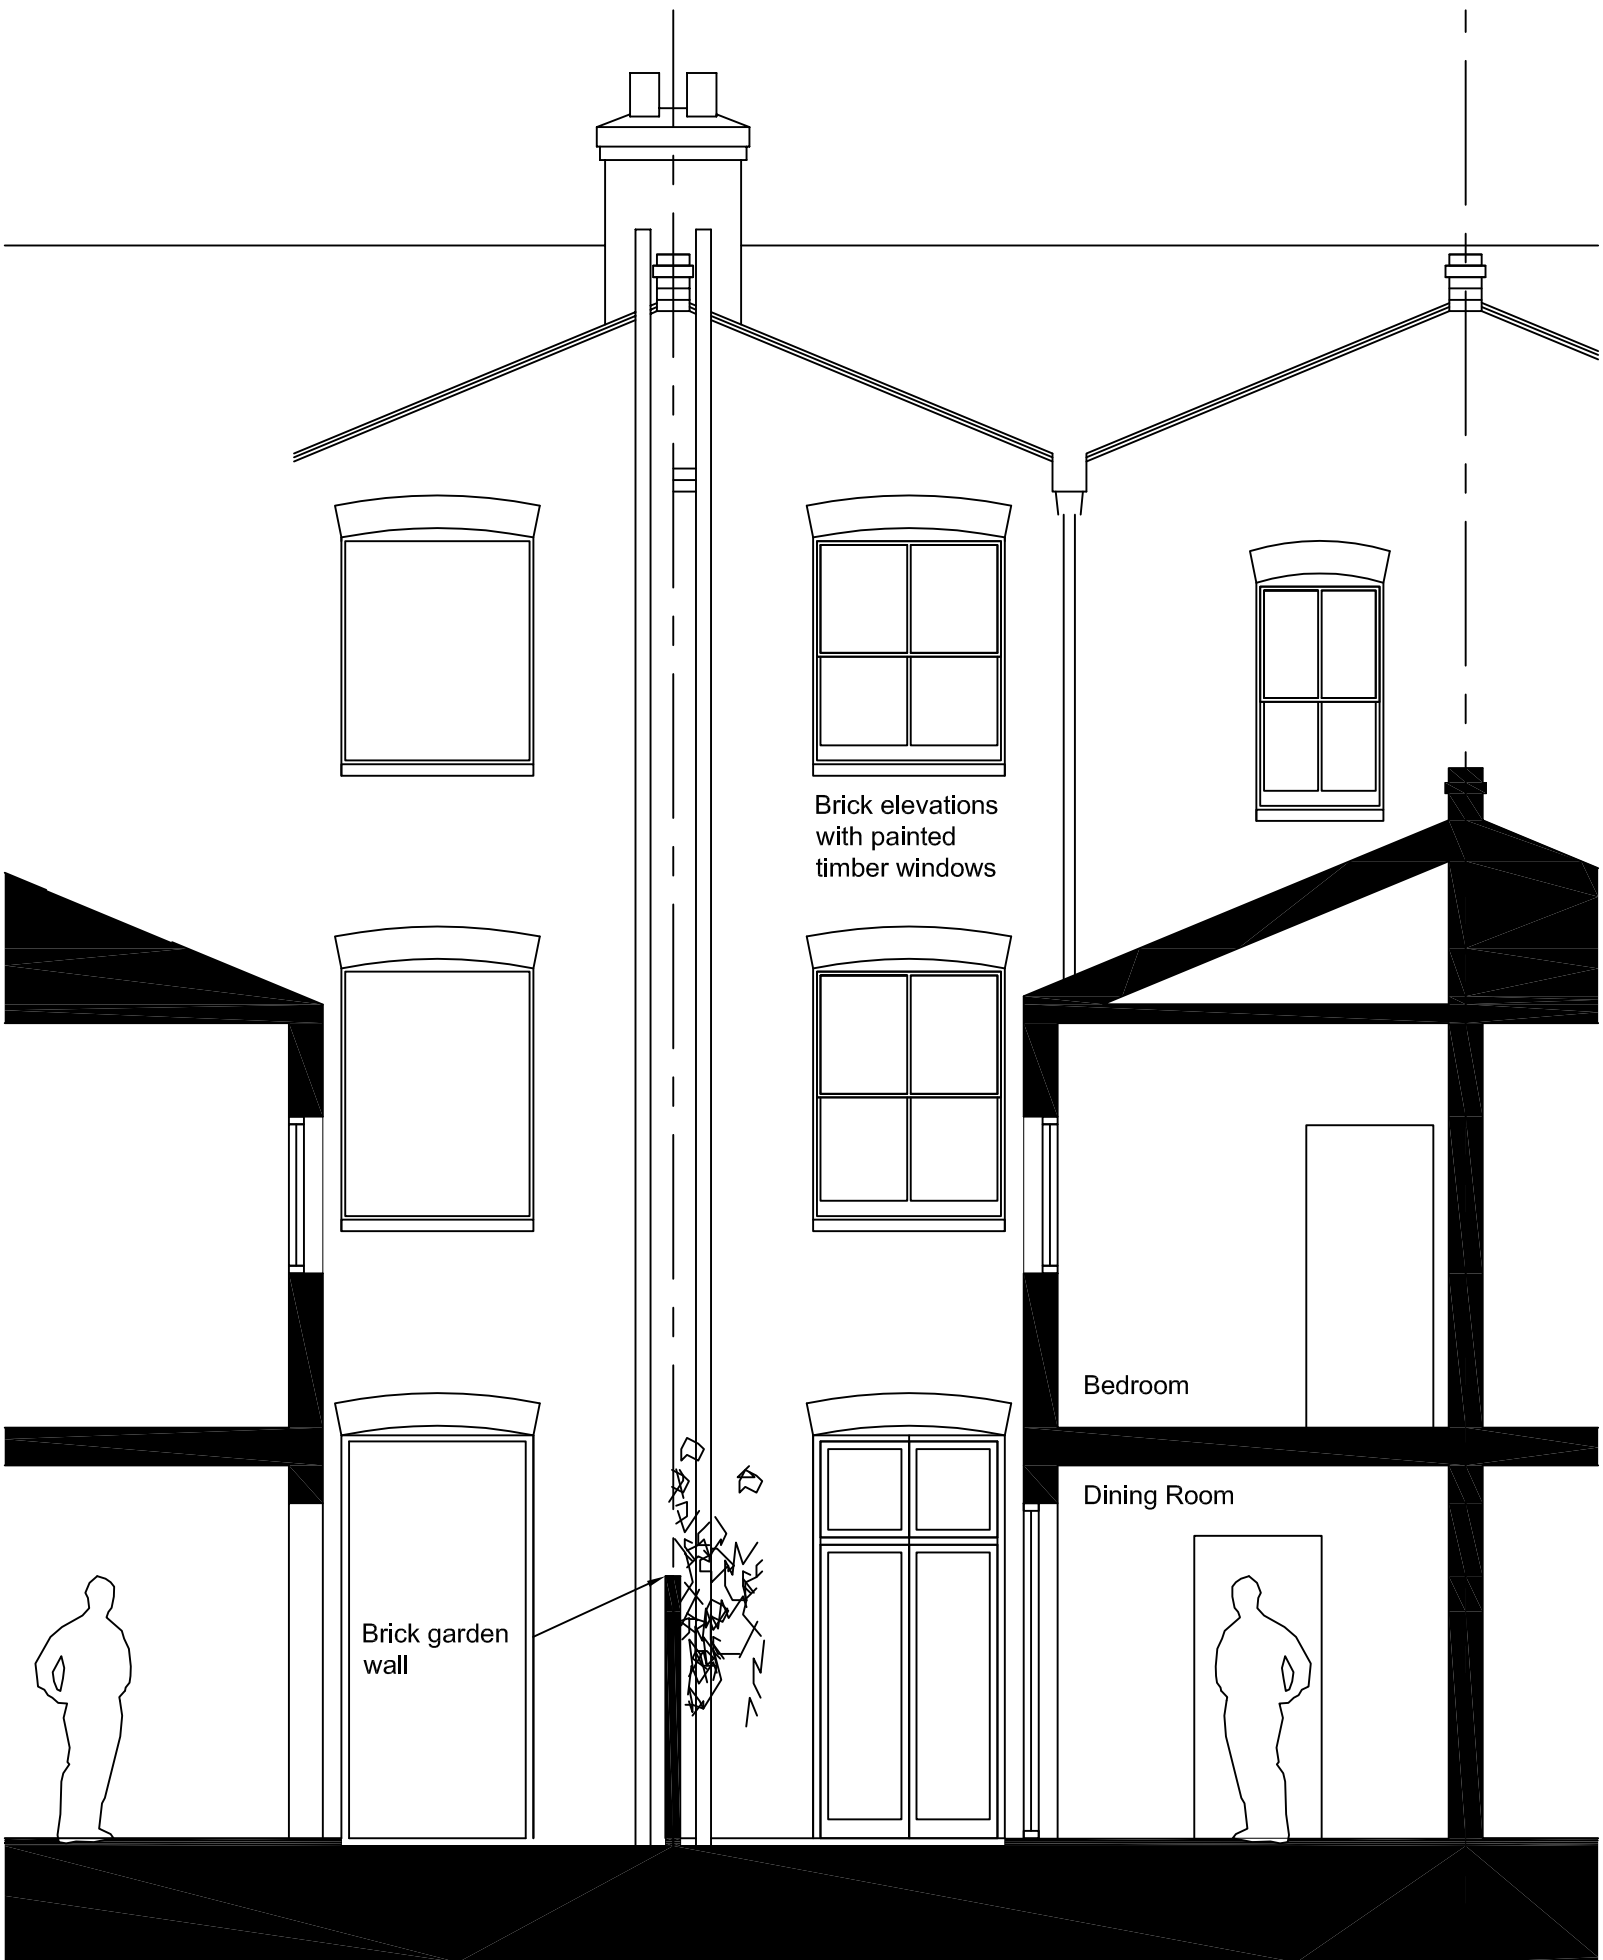

Existing cross section

Do not scale from this print or use as a template.
All dimensions must be verified on before any work is put in hand
and any discrepancies must be reported to the Architect
immediately.
Where any variations occur between small scale and detailed
drawings the detailed drawings should take precedence.

KEY

Building fabric

Existing structure - Grove Road

PLANNING

14.12.12 Rev. C_renumbered
26.10.12 PLANNING
10.07.12 Roof terrace no 40 drawn

Revisions:

Project

COUNTRESS
ROAD

Drawing Title
EXISTING
FLOOR
PLANS

Proj. No.	Dwg. No.	Revision
10 02	104	C
Drawn by	Scale	Date
RJ	1:50@A1 1:100@A3	OCT_2012

RJArchitect

e mail: rjarchitect@btinternet.com | 020 8525 8992/ Phone