




Do not scale from this print or use as a template.
All dimensions must be verified on before any work is put in hand
and any discrepancies must be reported to the Architect
immediately.
Where any variations occur between small scale and detailed
drawings the detailed drawings should take precedence.

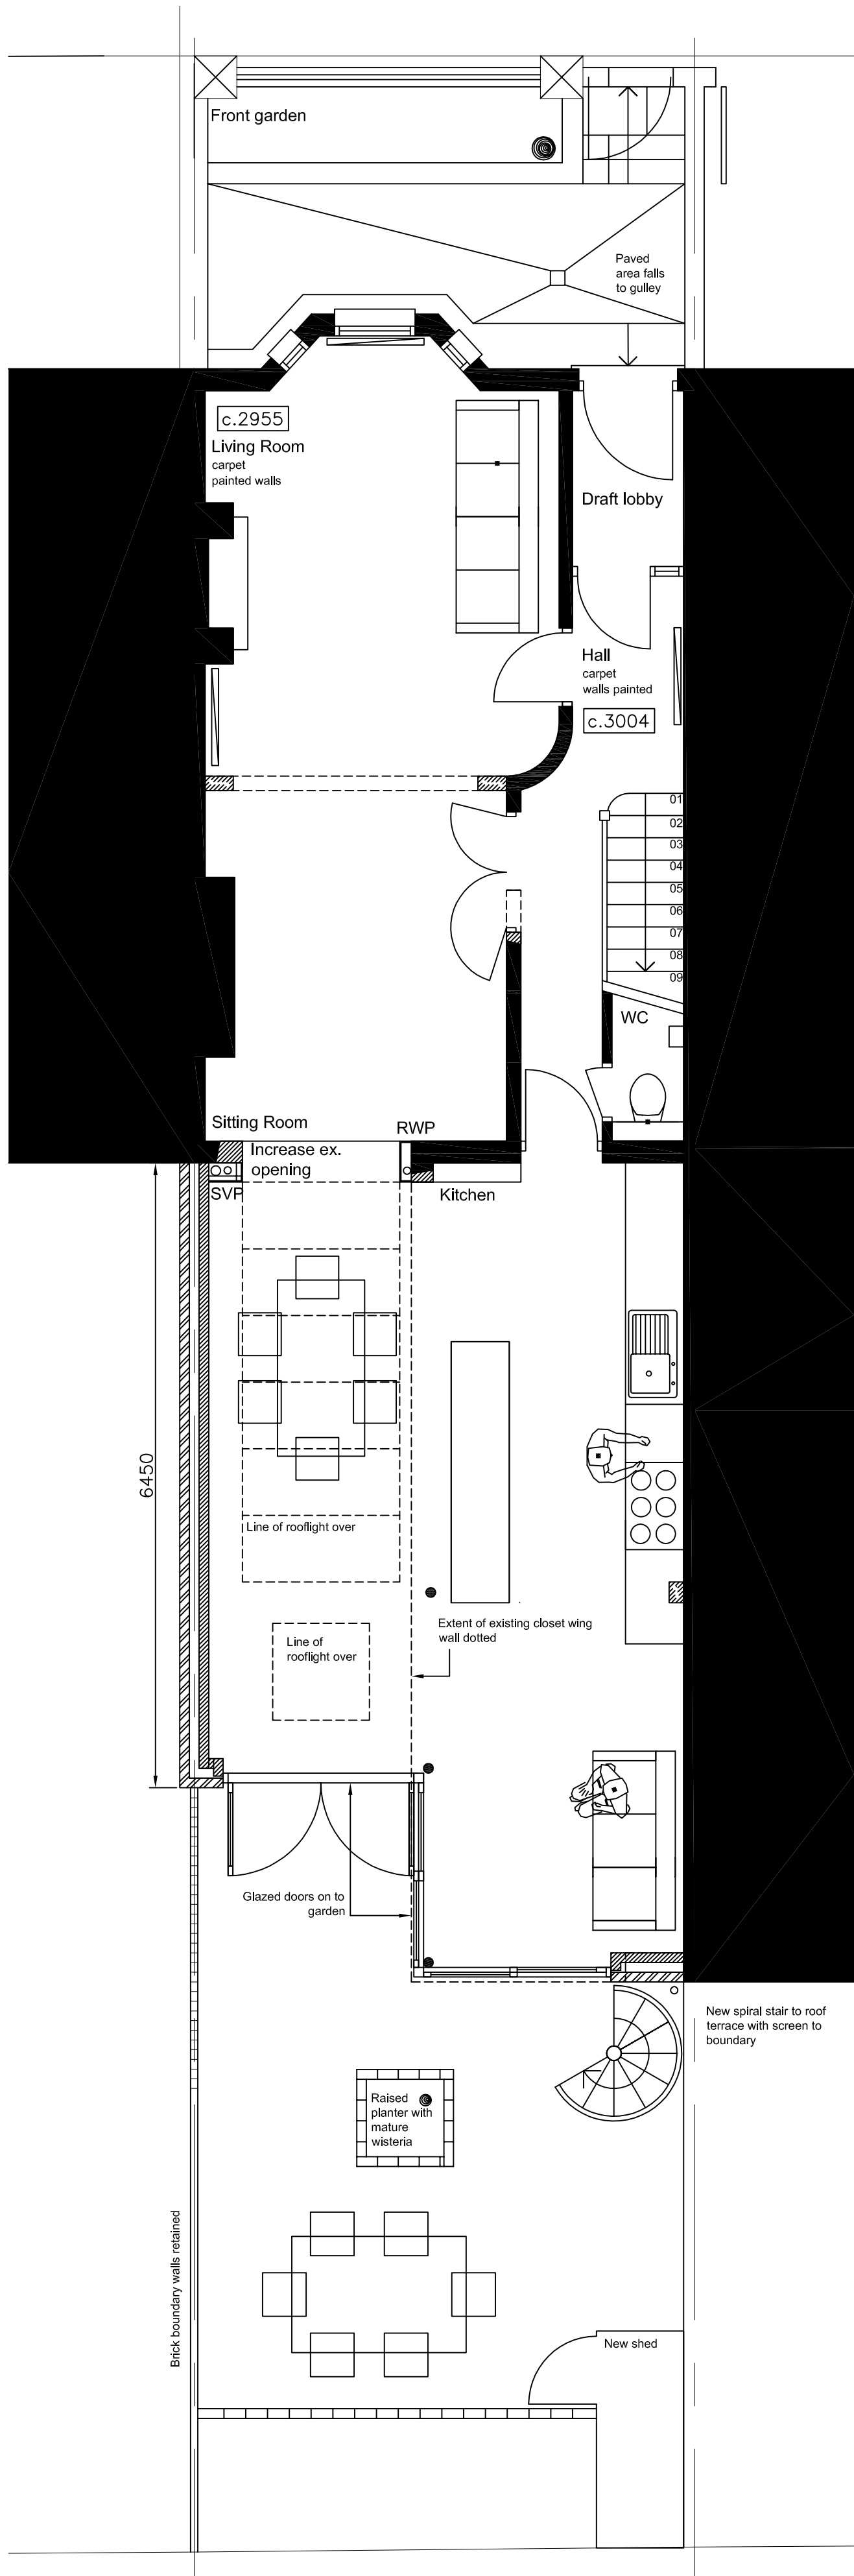


Proposed ground floor plan

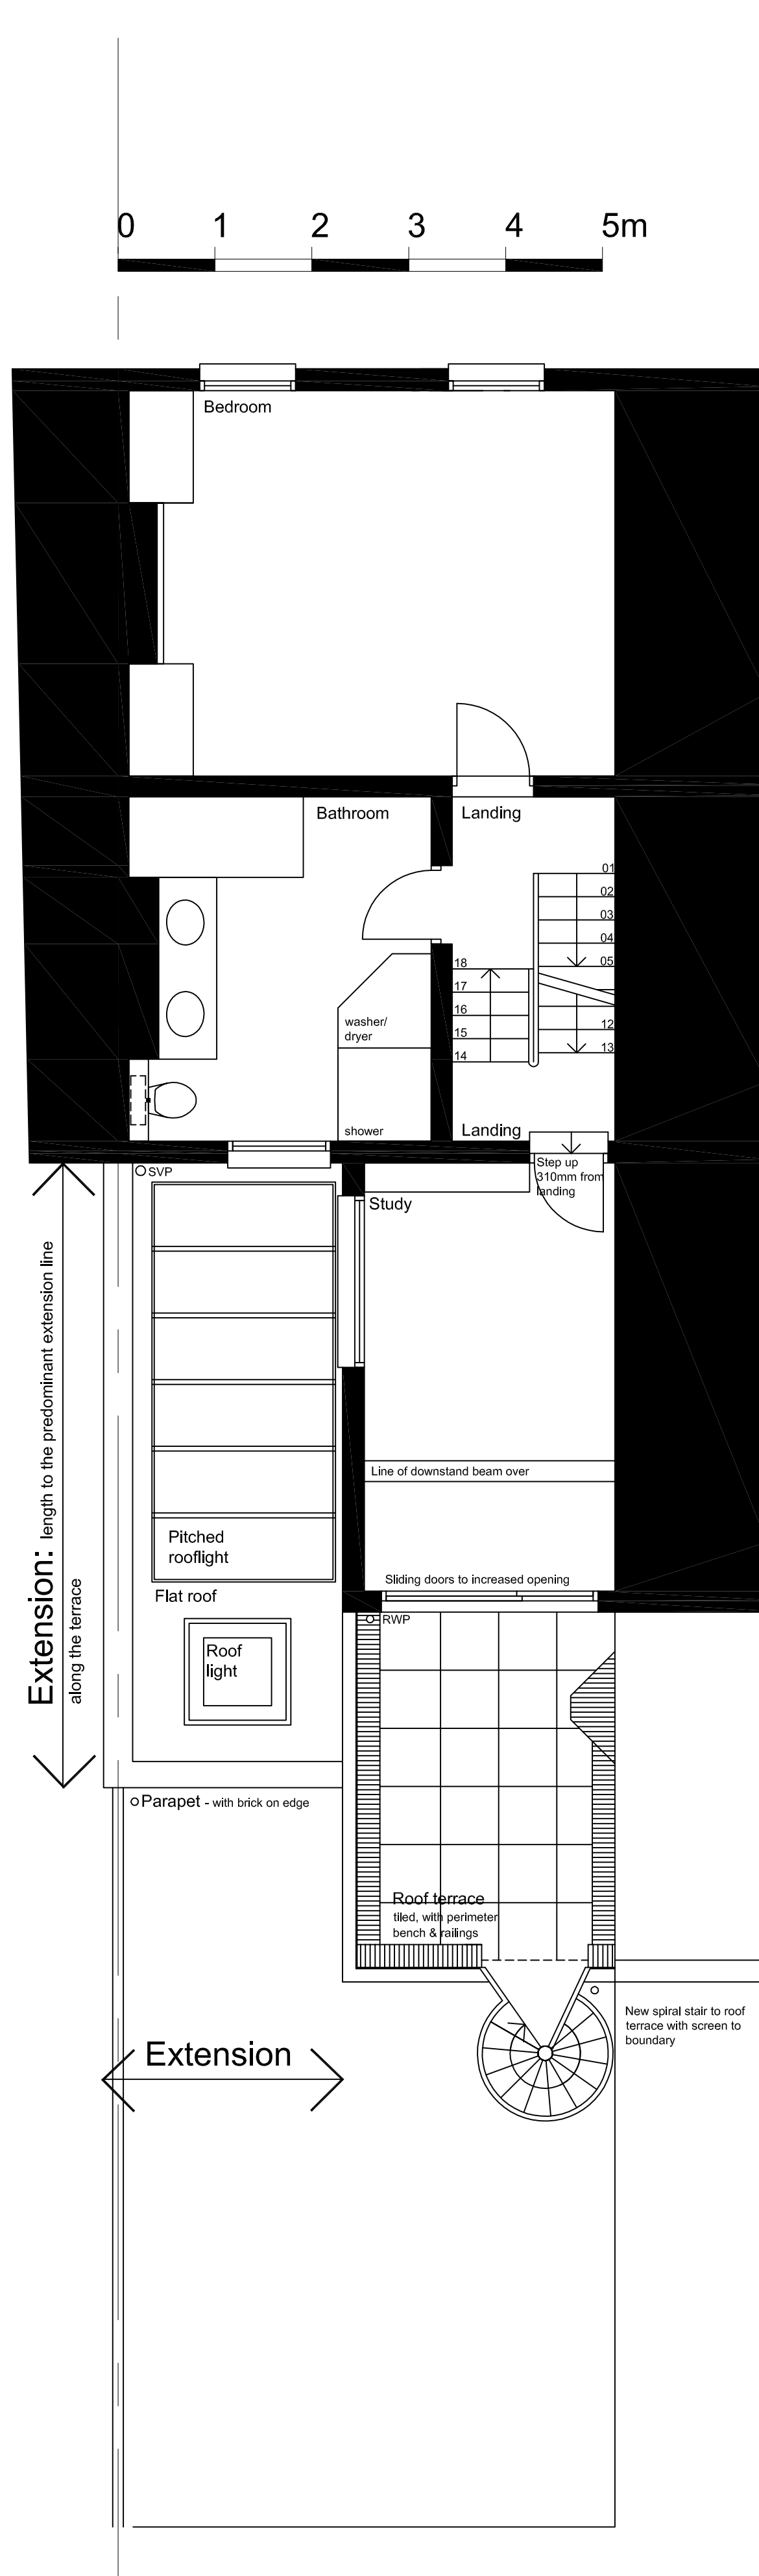

Proposed 1st floor plan

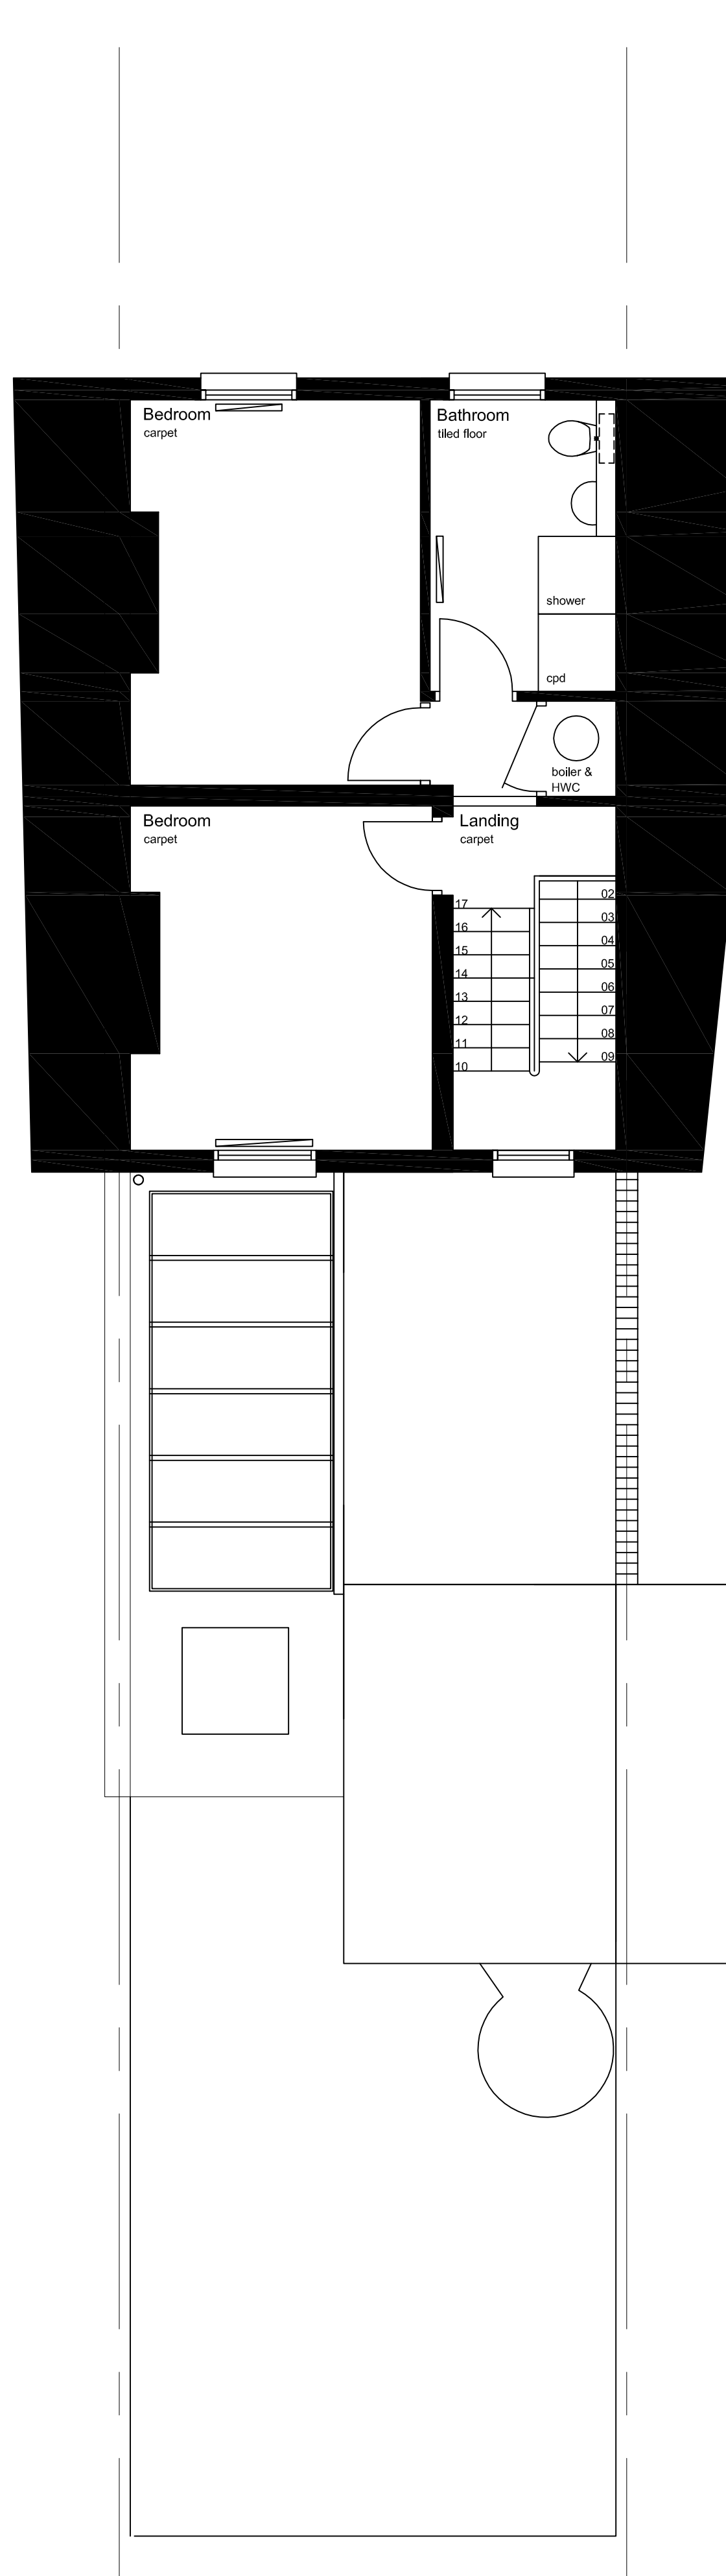

Proposed 2nd floor plan

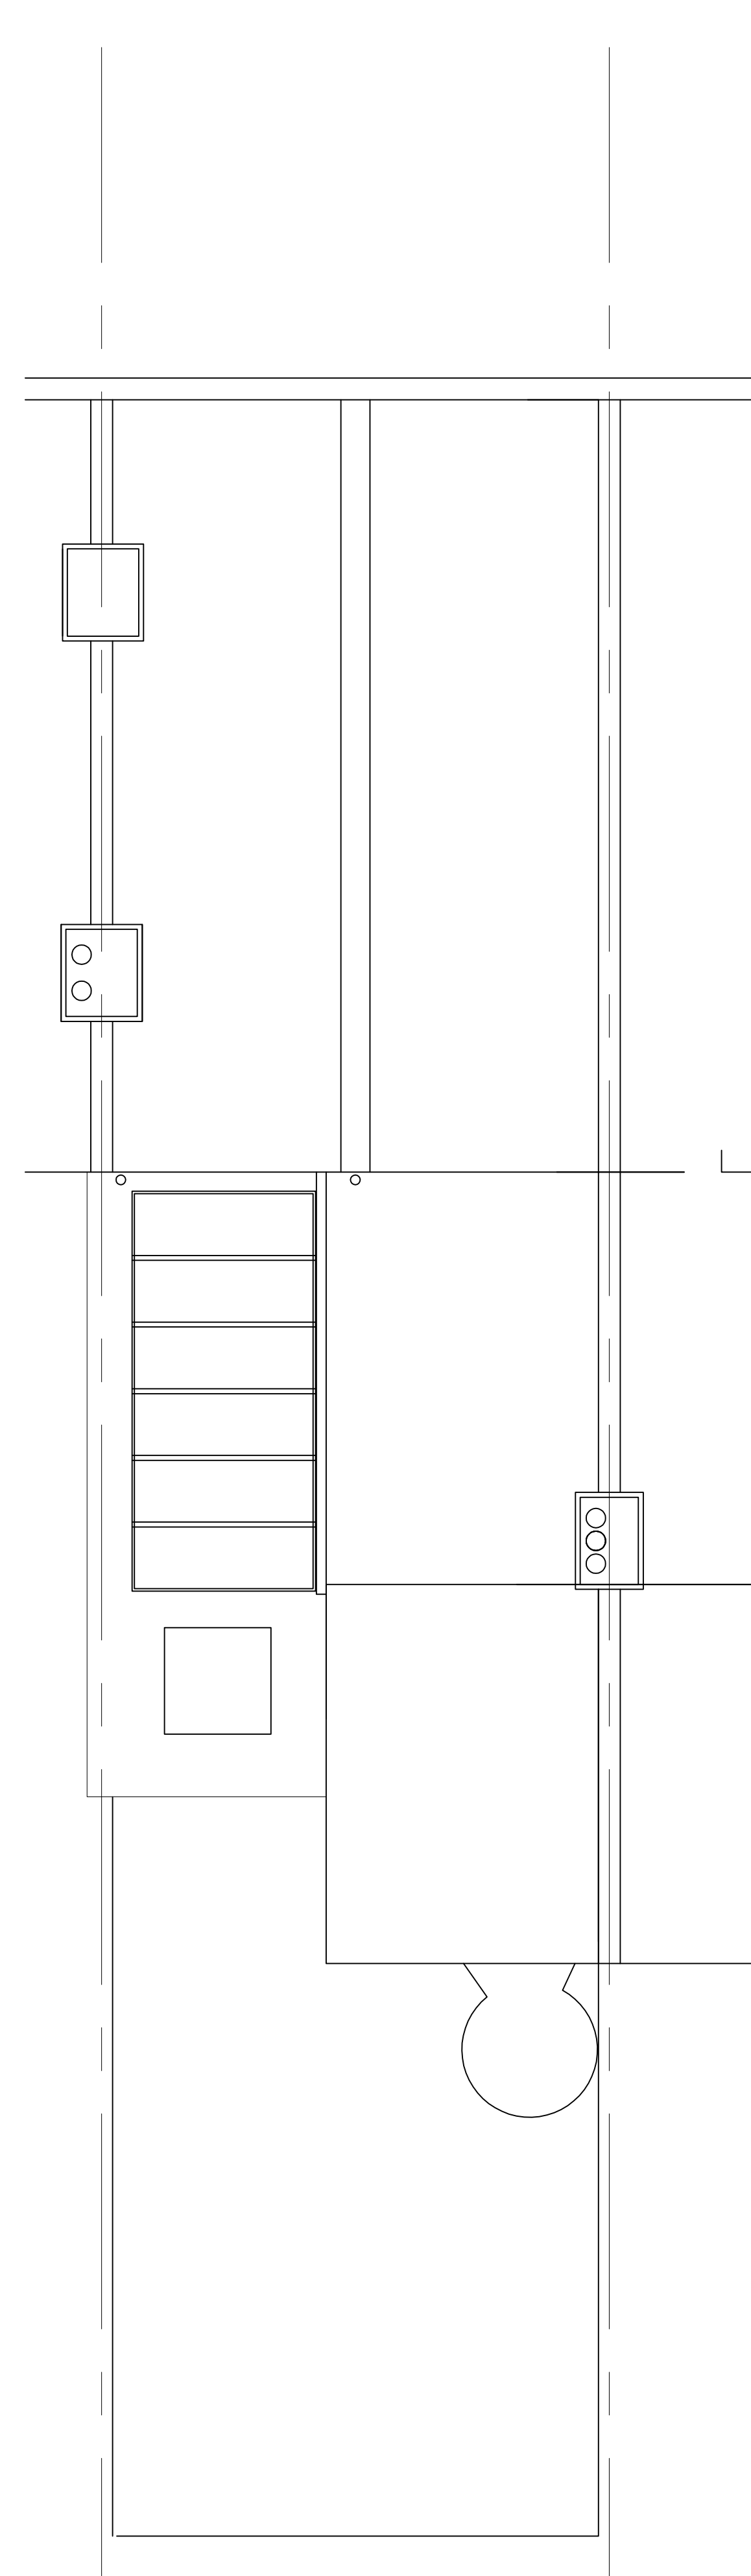

Proposed roof plan

PLANNING

A. 09.12.12_length of extension reduced
Revisions:

Project
COUNTRESS
ROAD

Drawing Title
PROPOSED
FLOOR
PLANS

Proj. No.	Dwg. No.	Revision
10 02	111	A
Drawn by RJ	Scale 1:50@A1 1:100@A3	Date OCT_2012

RJArchitect

e mail: rjarchitect@btinternet.com 020 8525 8992/ Phone