




Proposed sectional elevation thro' new extension

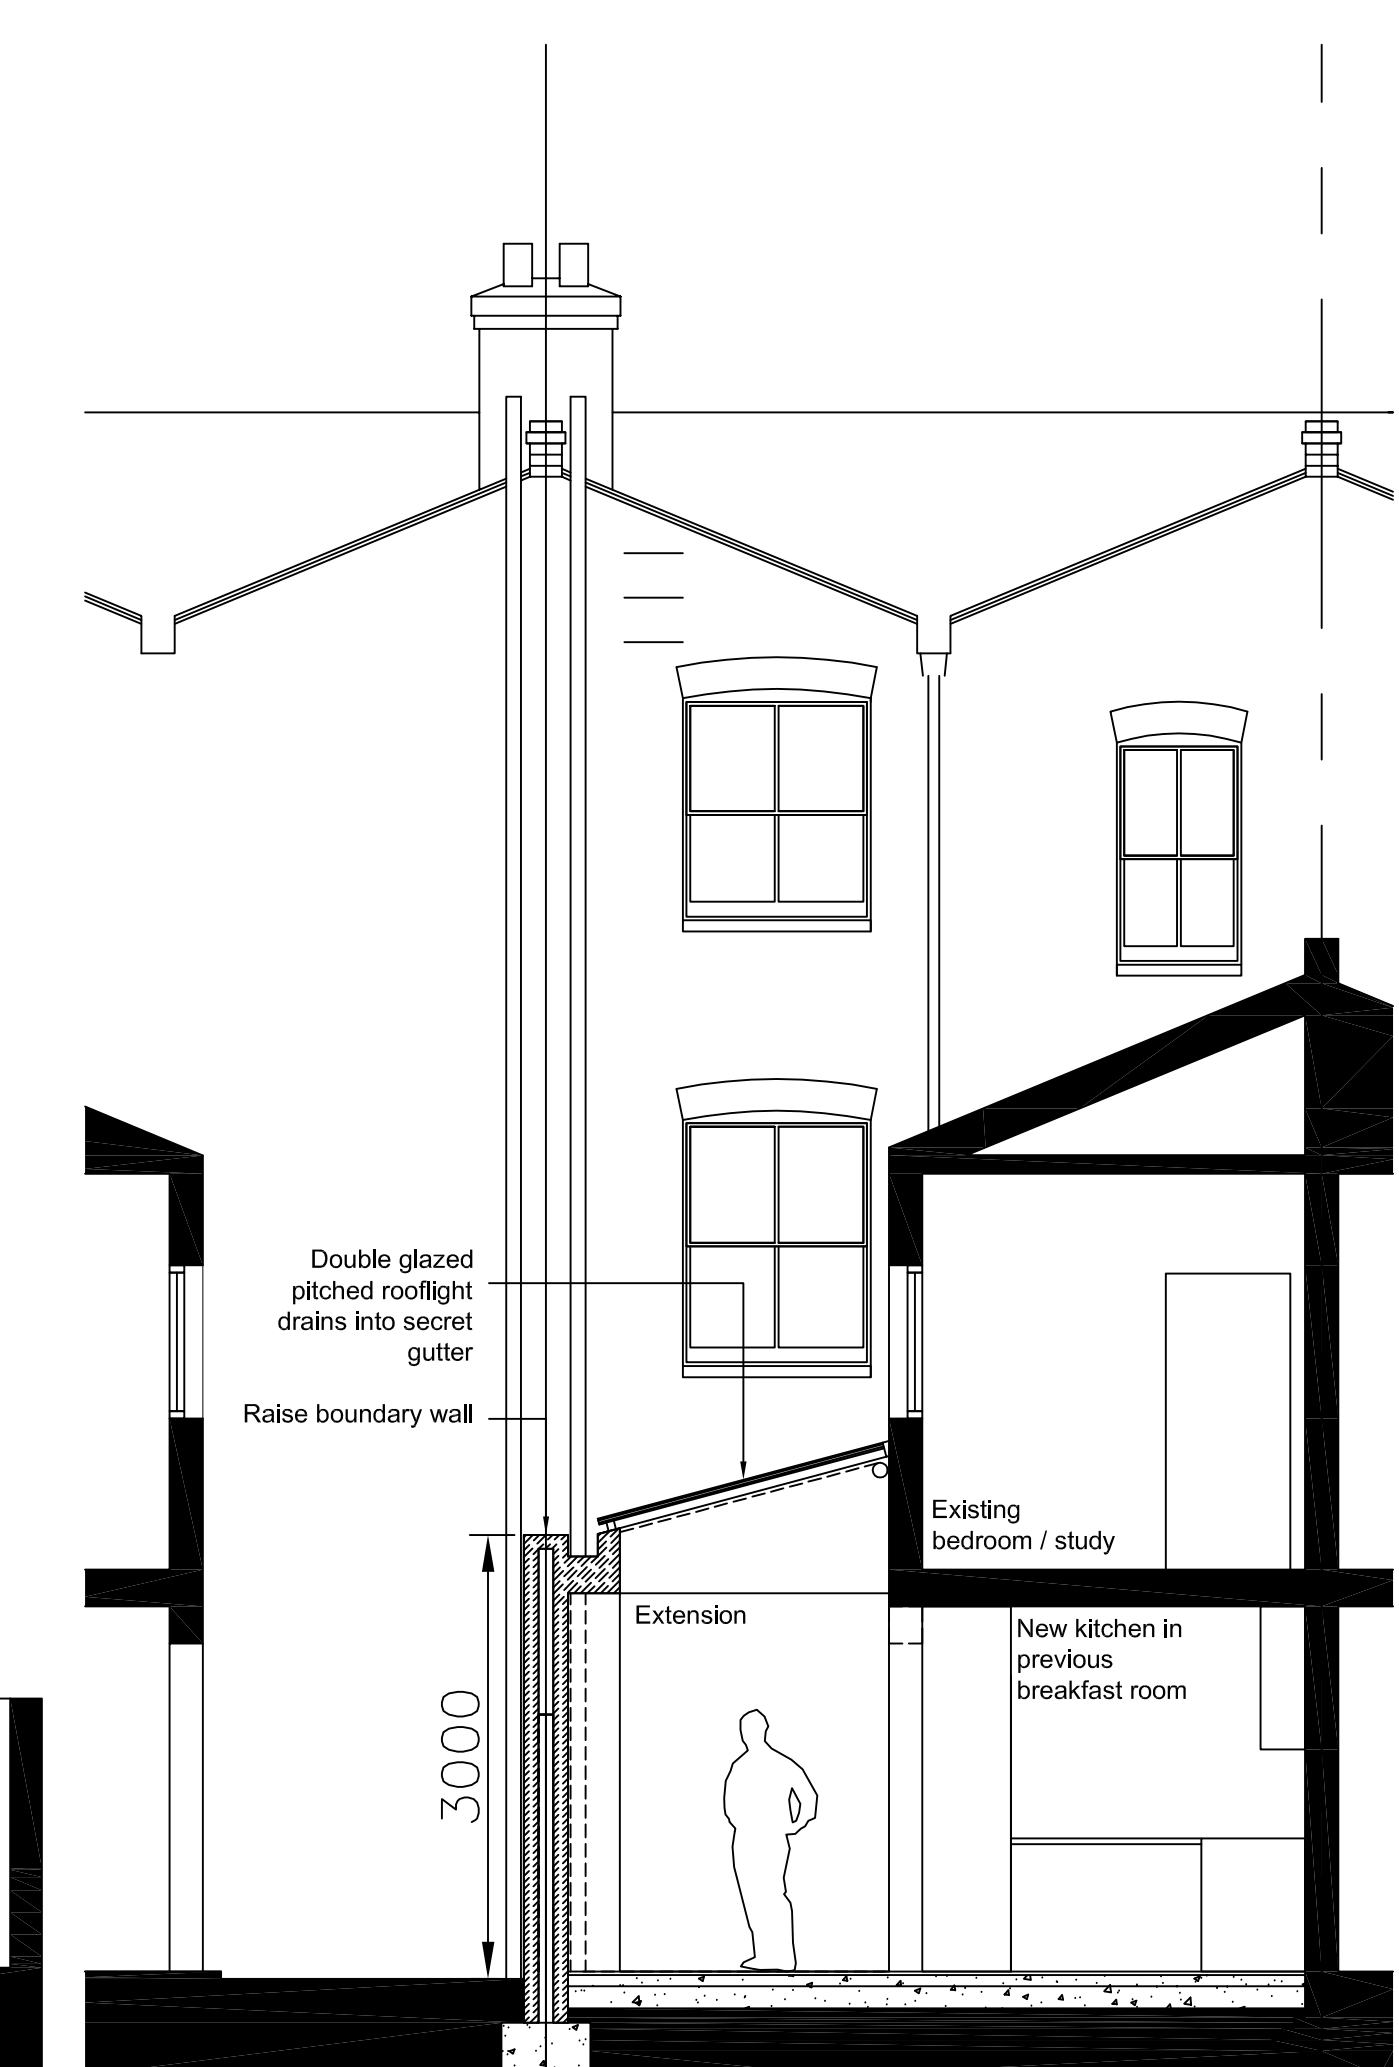

Proposed cross elevation

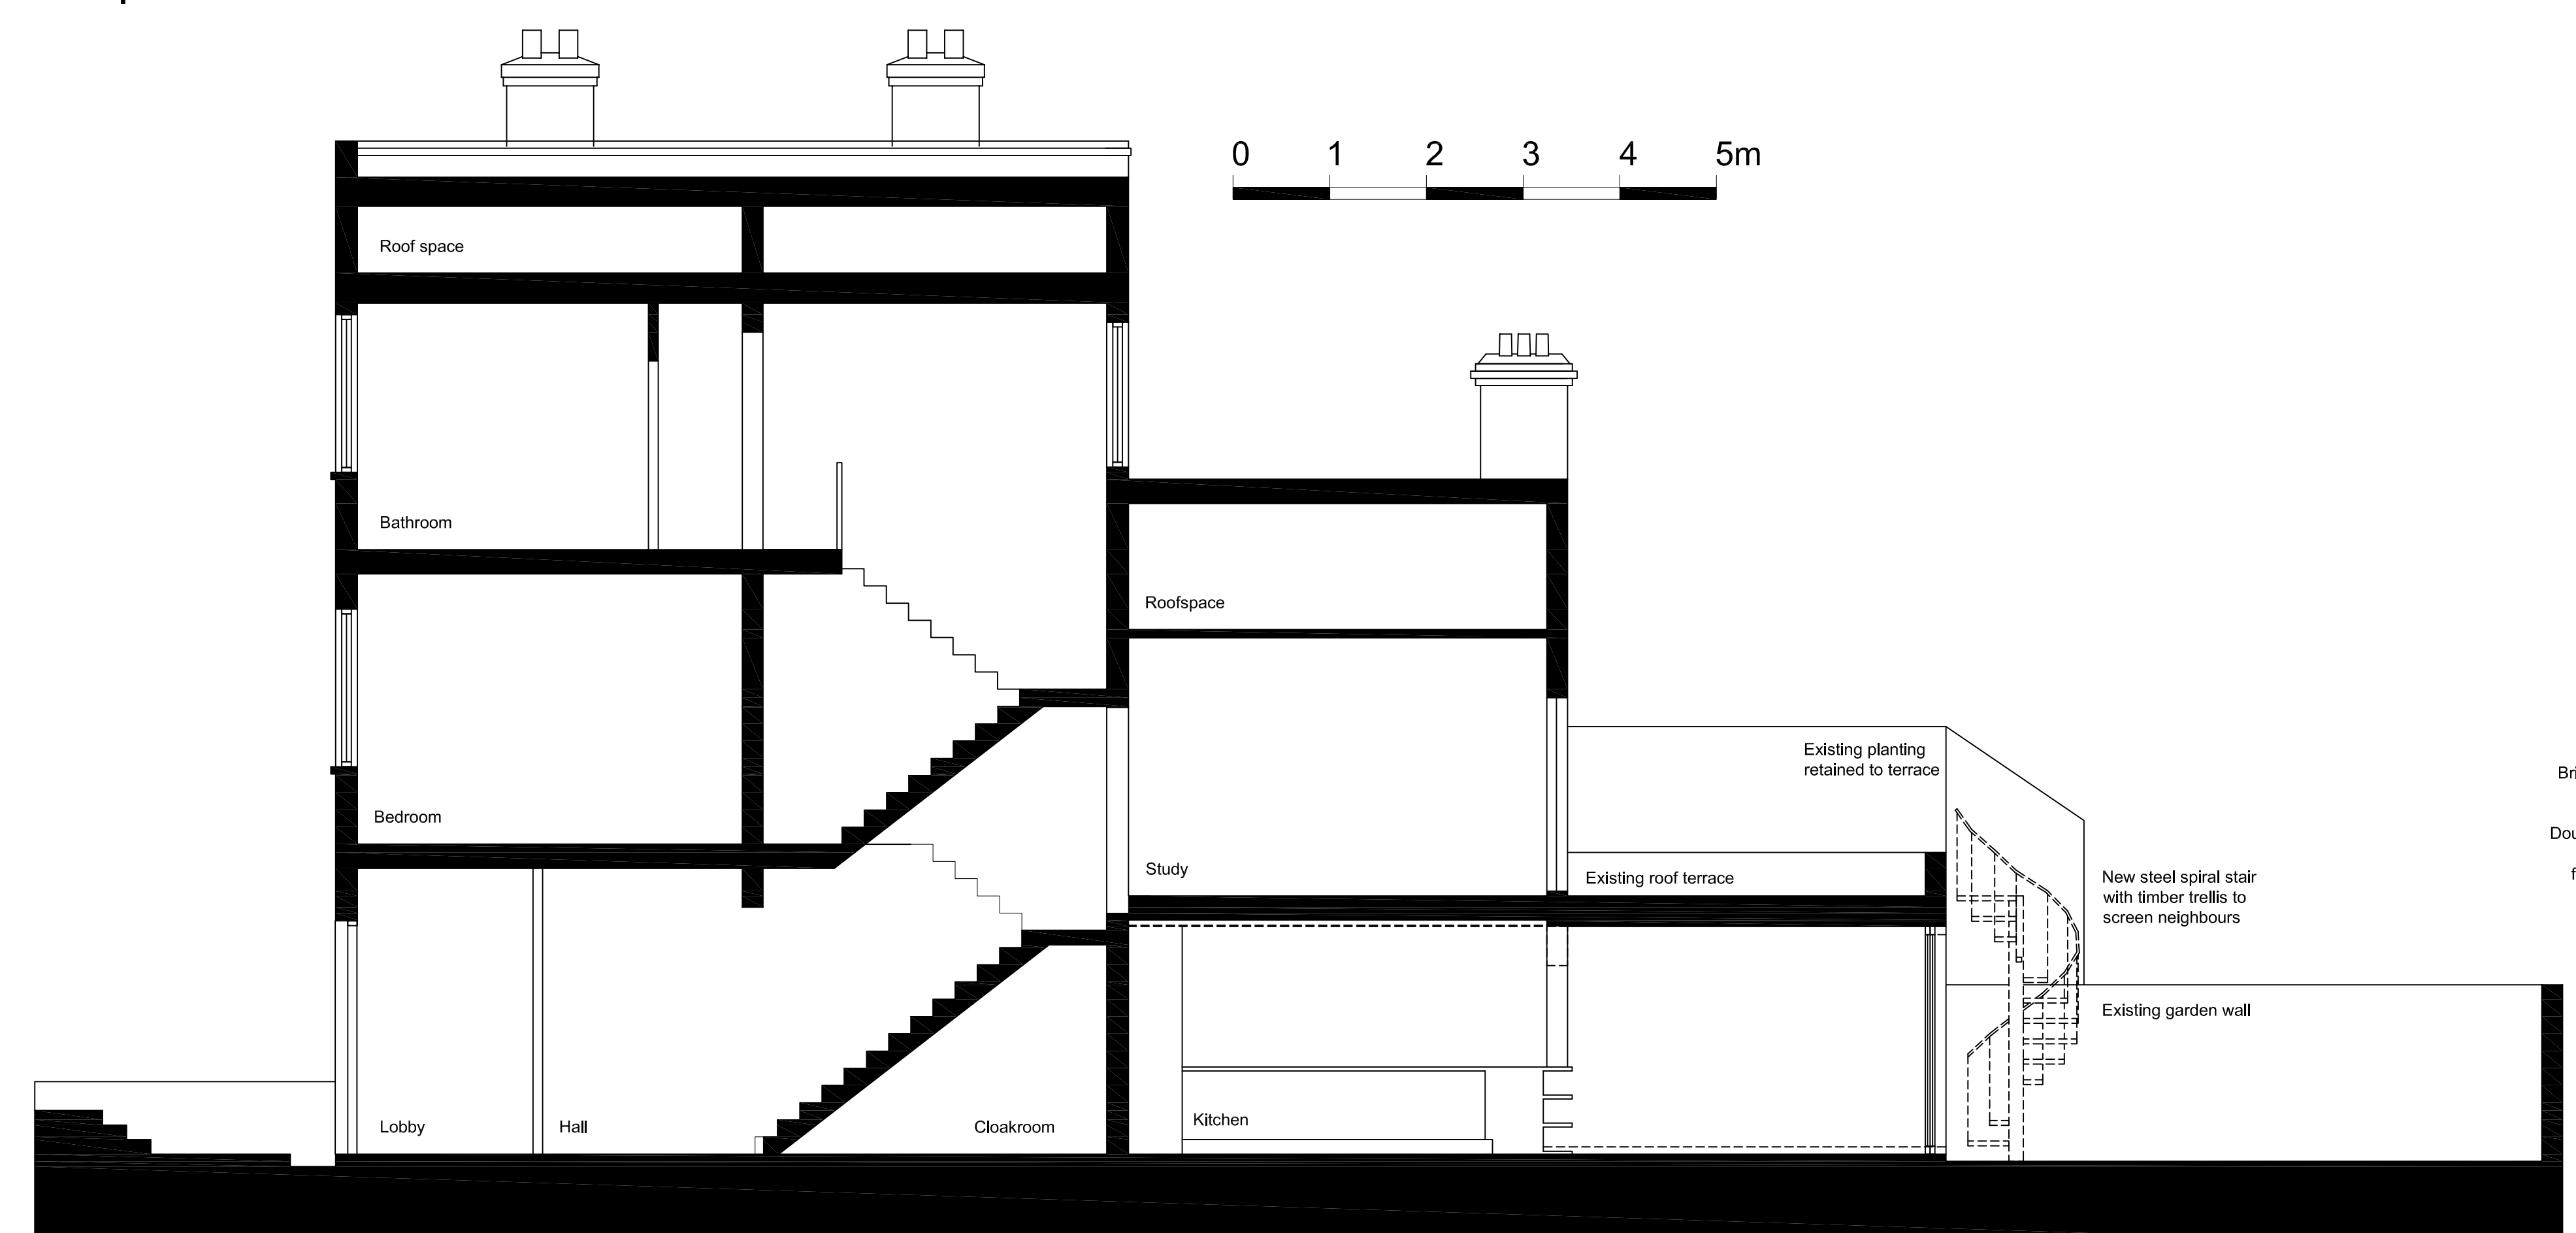

Proposed section thro' existing closet wing

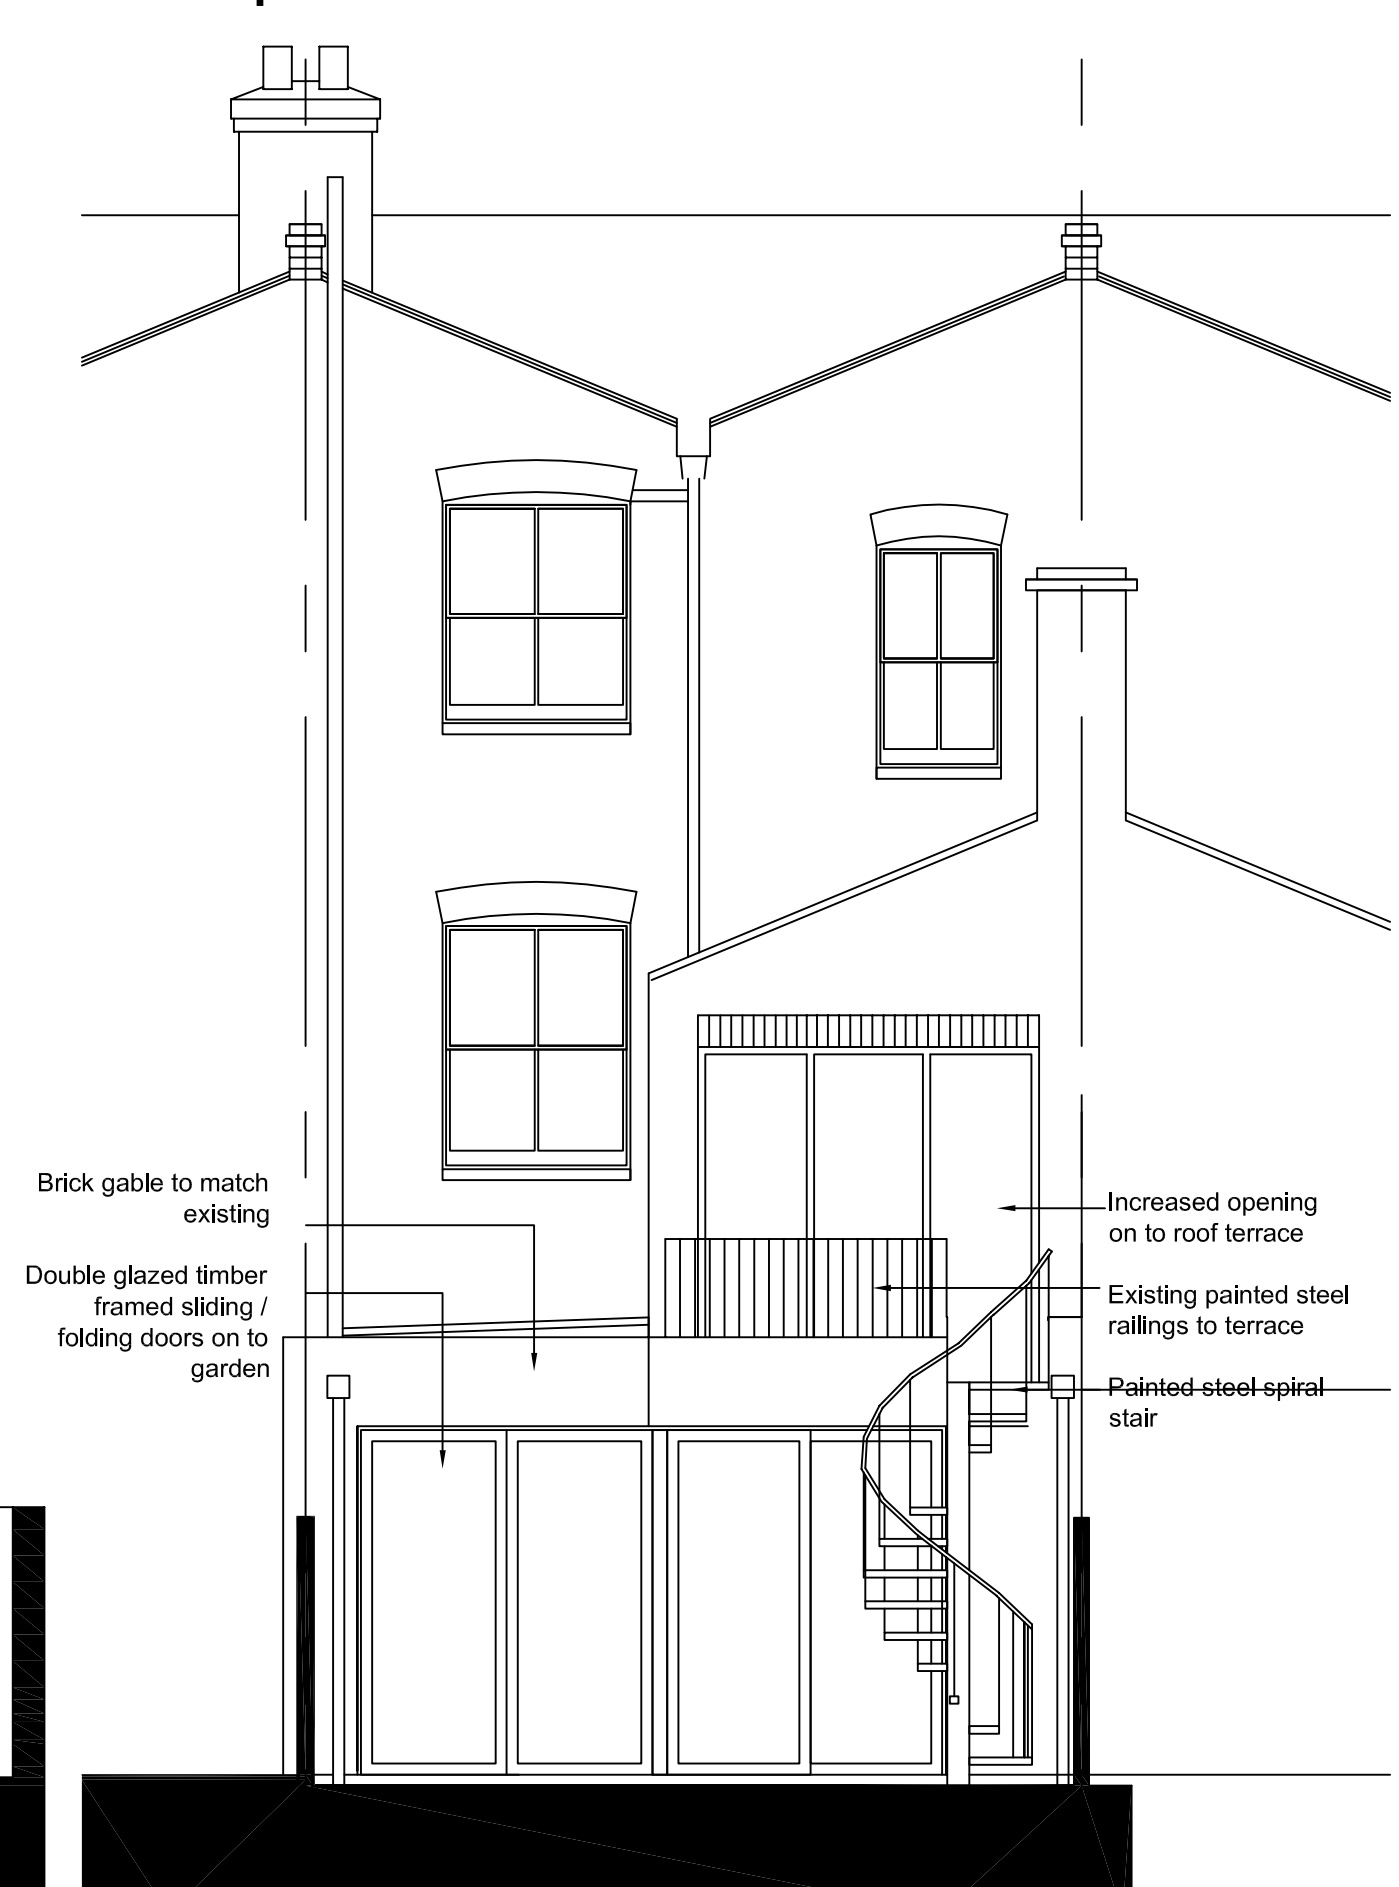

Proposed end elevation

Do not scale from this print or use as a template. All dimensions must be verified on before any work is put in hand and any discrepancies must be reported to the Architect immediately. Where any variations occur between small scale and detailed drawings the detailed drawings should take precedence.

PLANNING

Rev. B:09.12.12 Extent of extension reduced
Rev. A:02.11.12 Replacement windows noted
10.07.12 Flat roof to no 40 drawn

Revisions:

| | | | |
|----------------------------|---------------------|----------|--|
| Project | | | |
| COUNTLESS ROAD | | | |
| Drawing Title | | | |
| PROPOSED FLOOR PLANS | | | |
| Proj. No. | Dwg. No. | Revision | |
| 10 02 | 112 | B | |
| Drawn by | Scale | Date | |
| RJ | 1:50@A1 1:100@A3 | OCT_2012 | |

RJArchitect

| | |
|------------------------------------|----------------------|
| e mail: rjarchitect@btinternet.com | 020 8525 8992/ Phone |
|------------------------------------|----------------------|