



zinc fascia & trim



WEST ELEVATION TO GARDEN

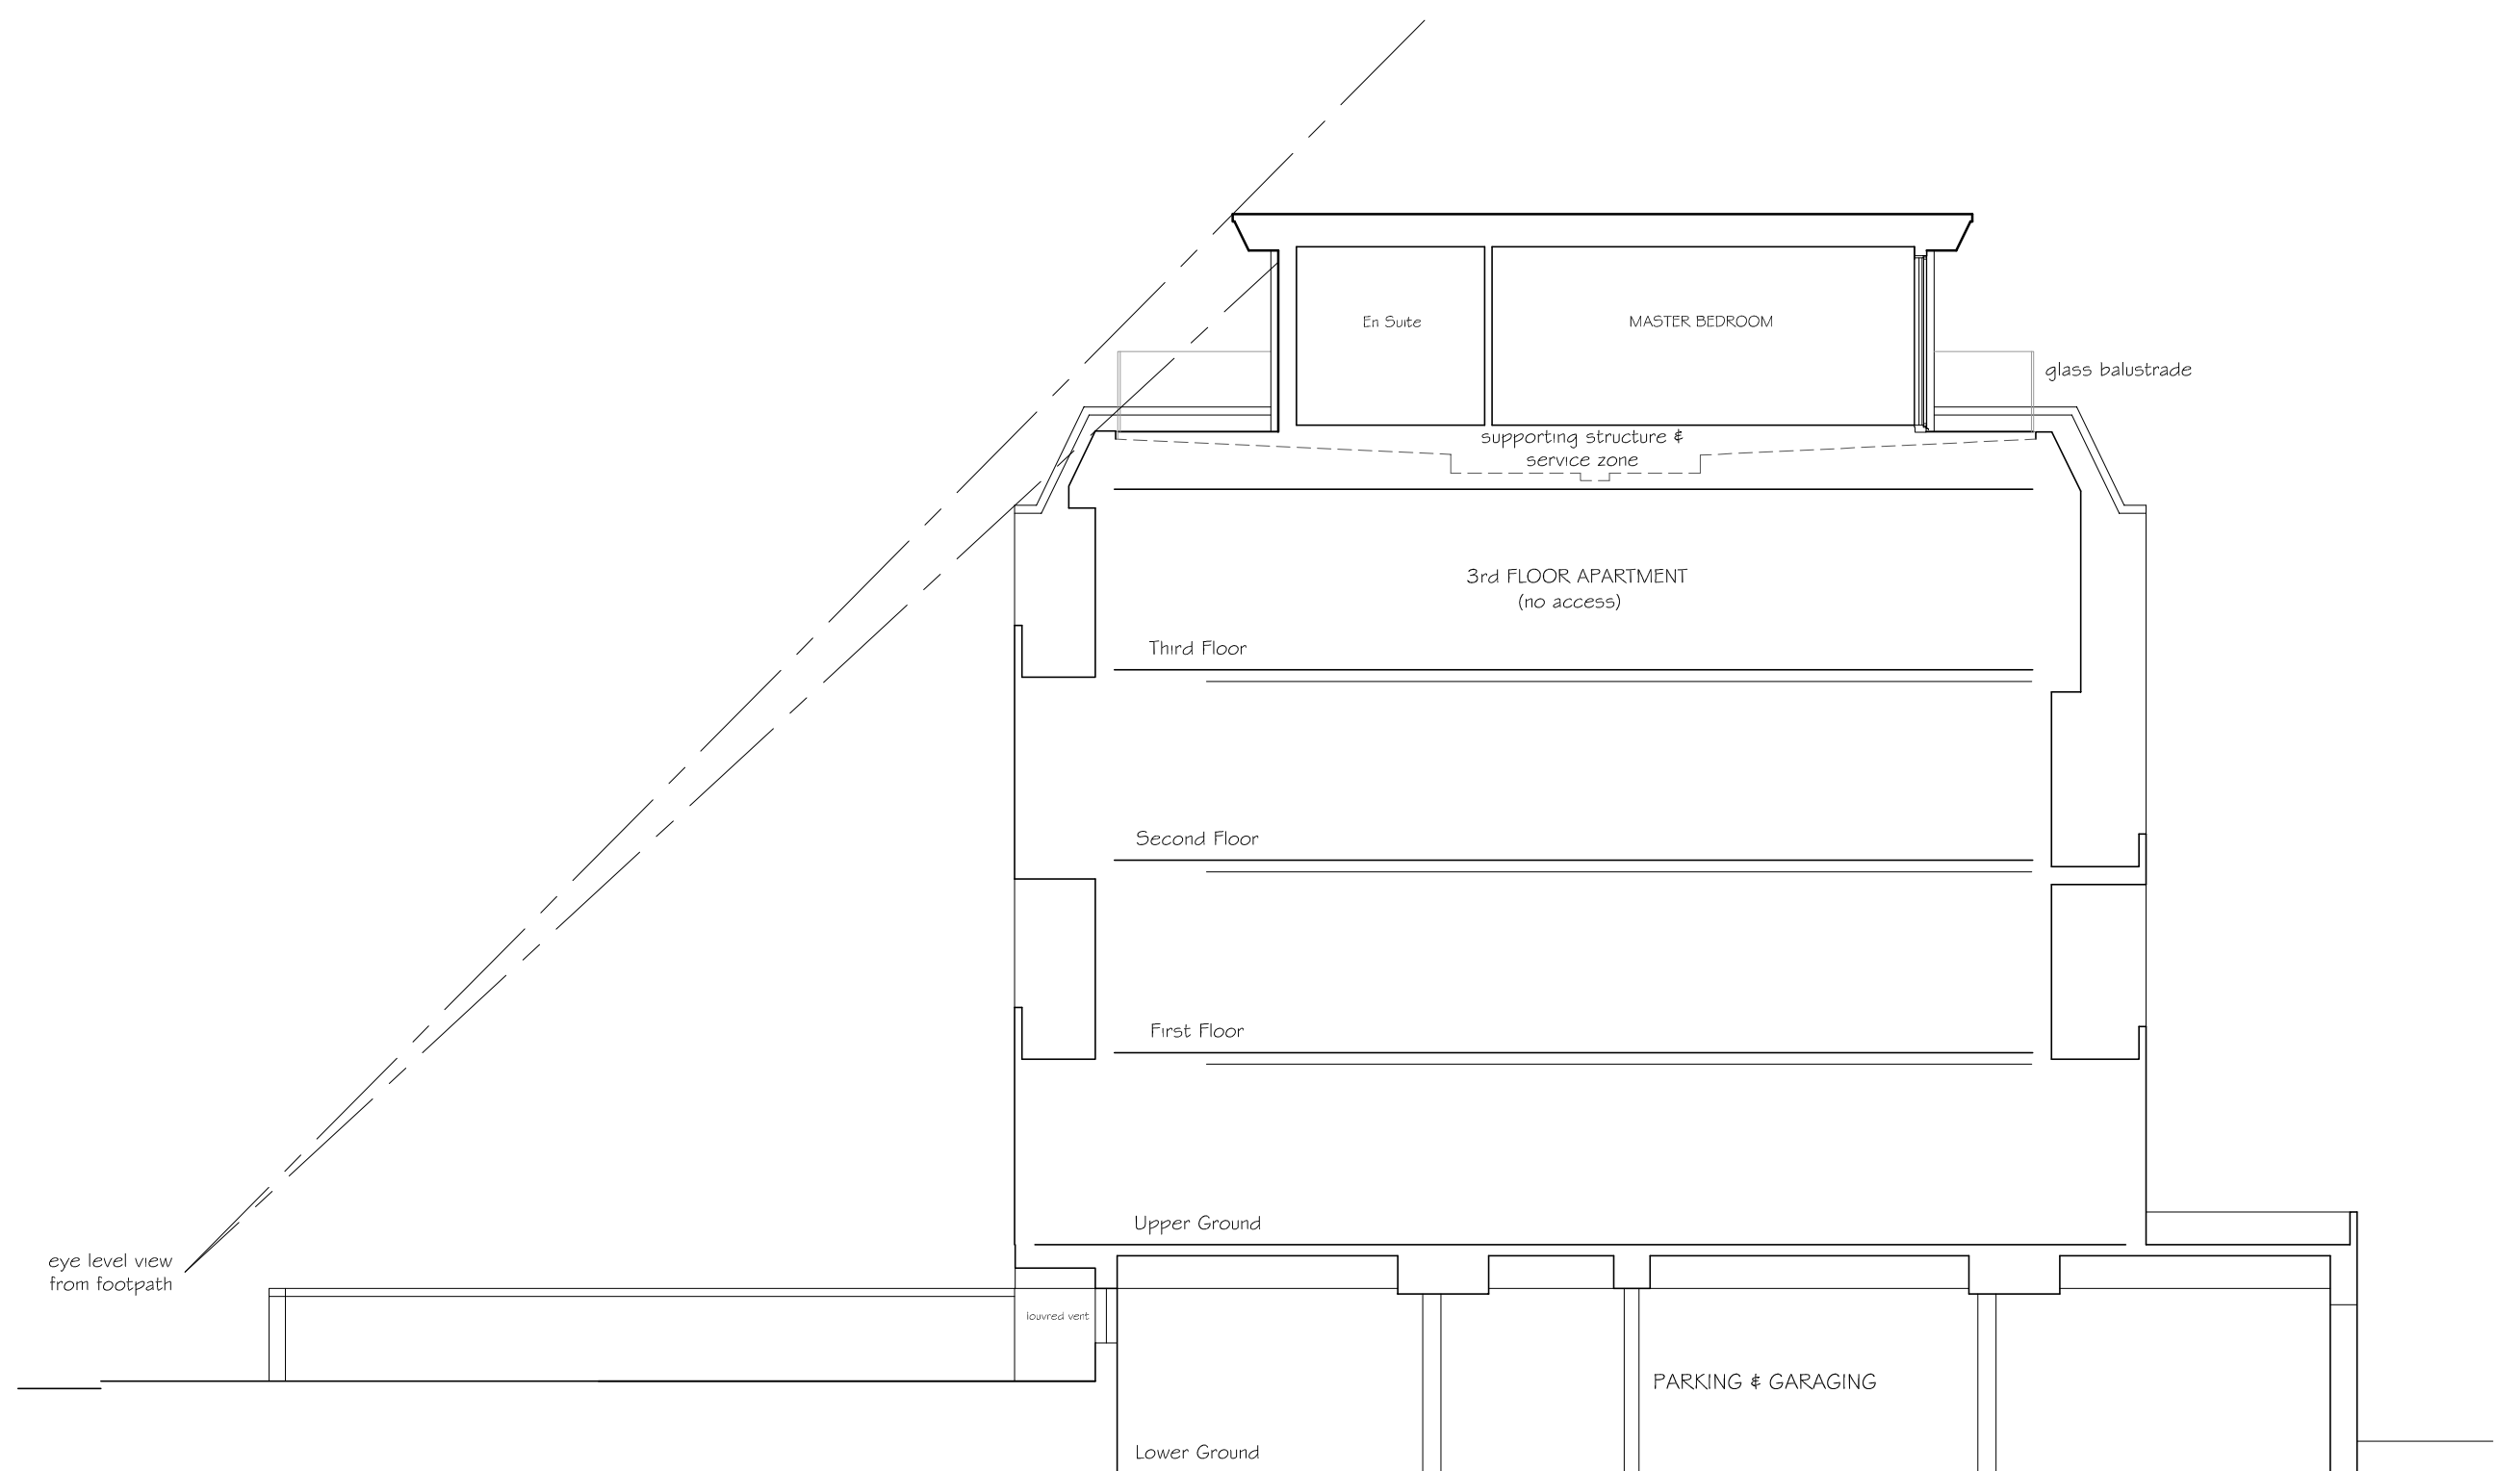

SECTION 1-1 Proposed

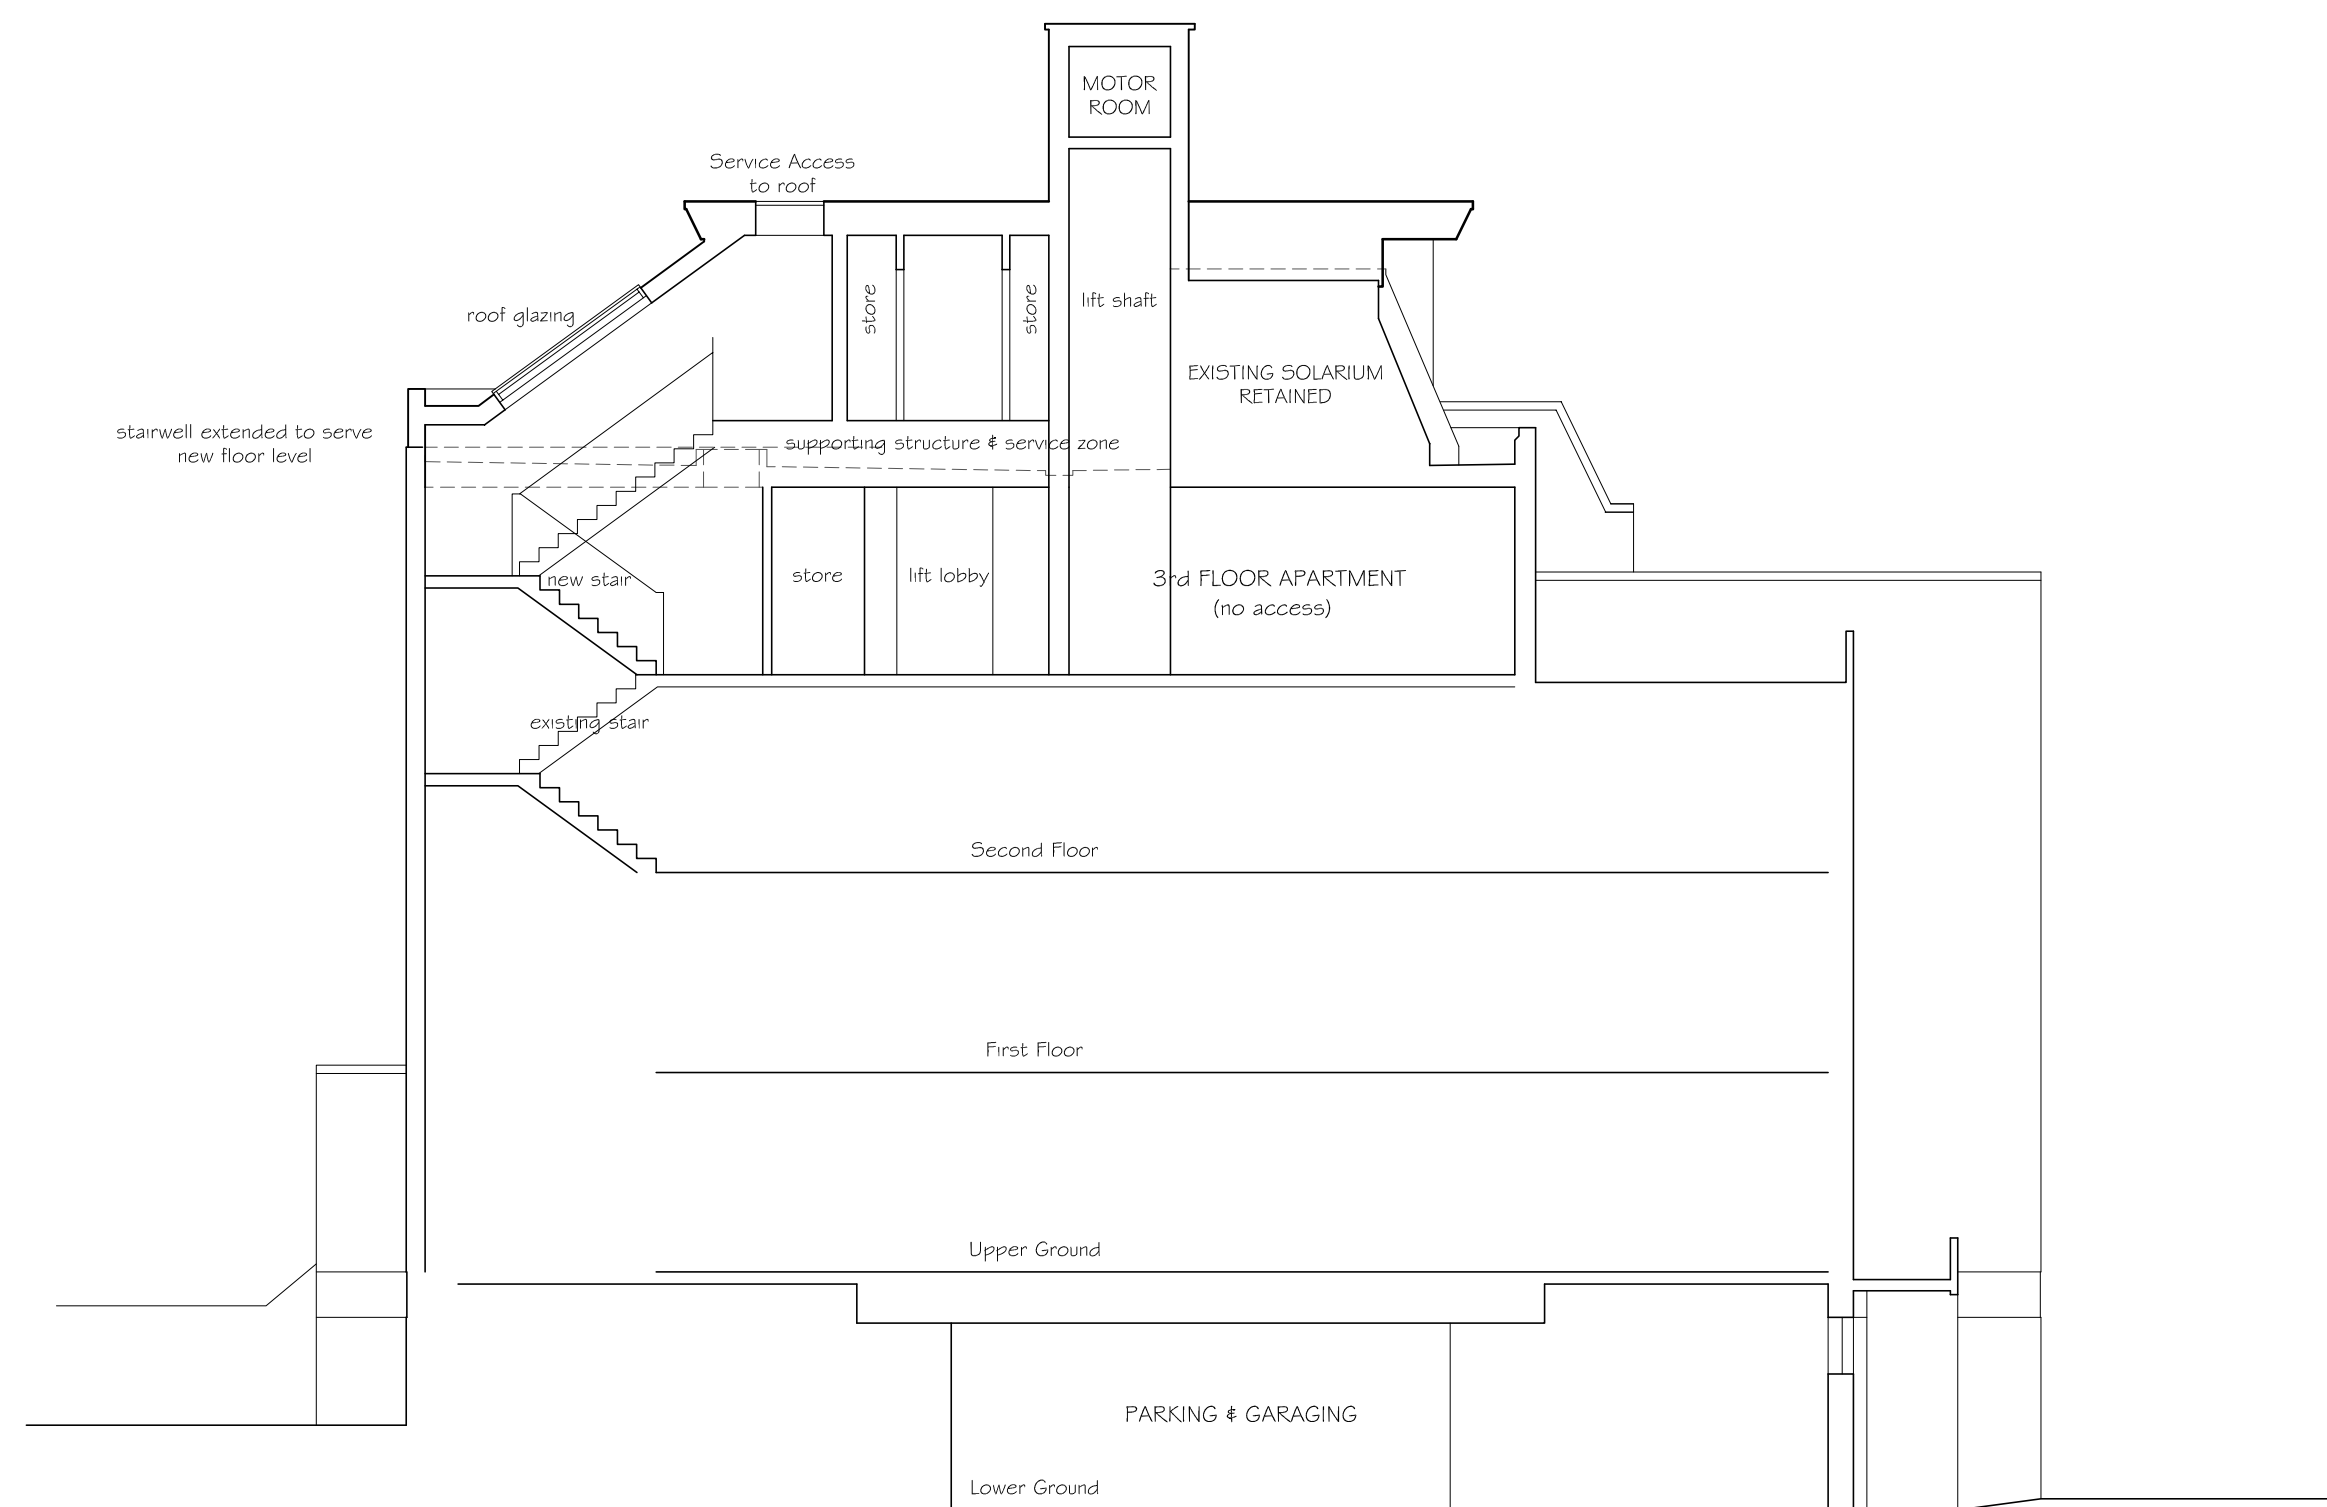

SECTION 2-2 Proposed



Revision  
Date  
Peter Newson Associates Ltd  
Chartered Architects  
The Old Reading Room, 32 High Road  
Essendon, Hatfield, Herts, AL9 6HW  
Tel: 01707 276595 Fax: 01707 260024  
Job Title  
Mourne House  
Maresfield Gardens  
London NW3

Drawing Title  
Proposed Rear Elevation  
& Cross Sections  
Date  
November 2012  
Scale  
1:100  
Job No  
575  
Drawing No  
23  
Copyright (c)  
Do Not Scale