

9 Maresfield Gardens

zinc fascia & trim
frameless glass sliding doors
glass balustrade
exg facing brickwork tile hanging
and painted render



17 Maresfield Gardens




EAST ELEVATION TO MARESFIELD GARDENS

zinc fascia & trim

painted render

zinc sheeting to stair tower

stair tower extended to
serve new floor level

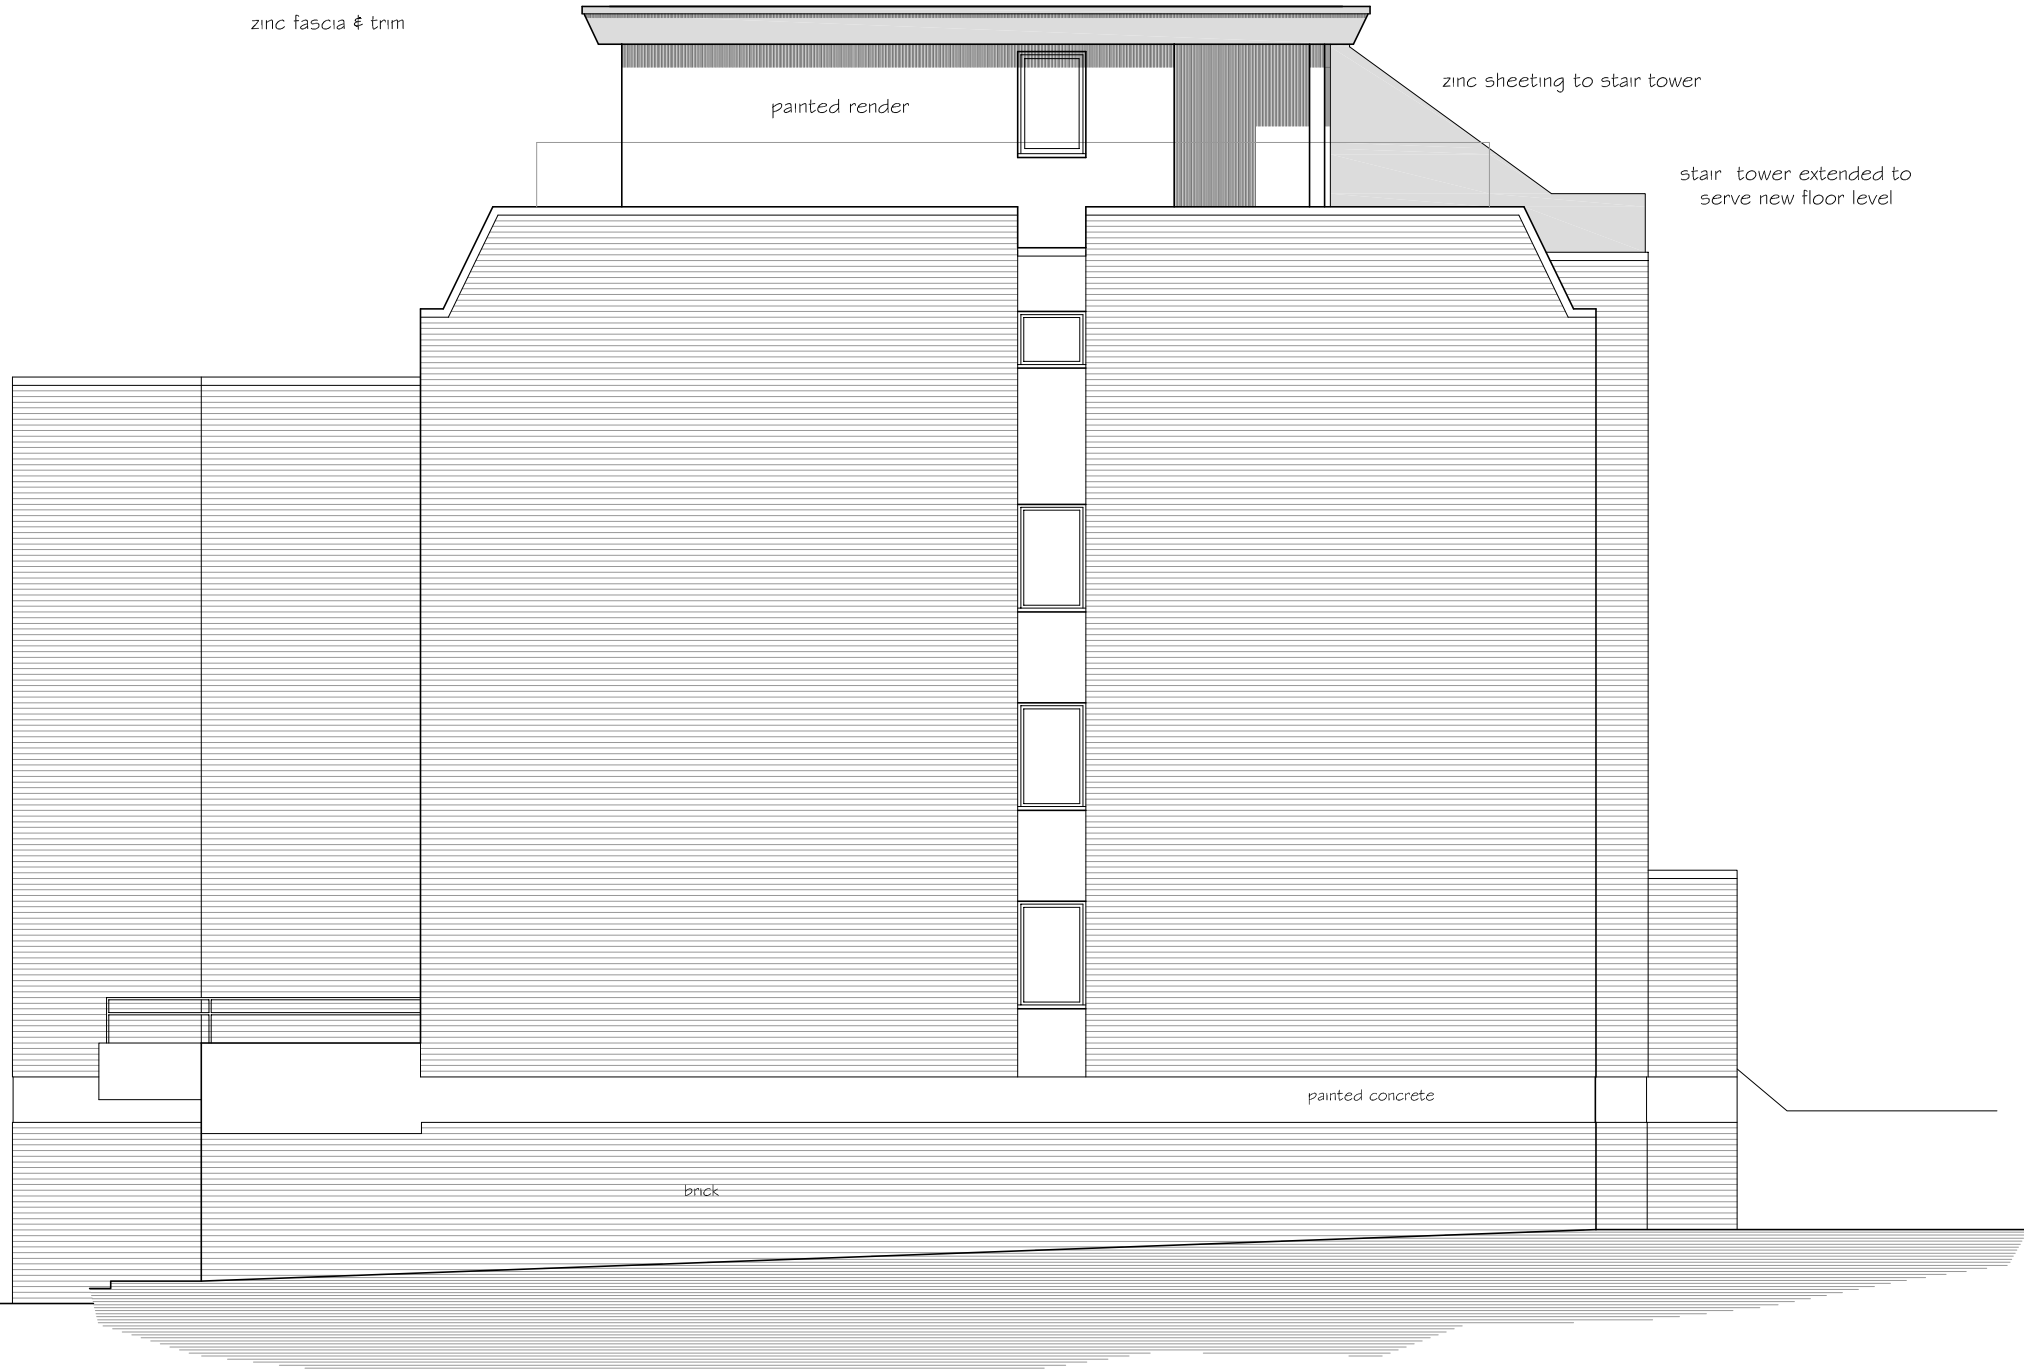

SOUTH ELEVATION


zinc fascia & trim

painted render

existing facing brickwork

painted concrete

brick

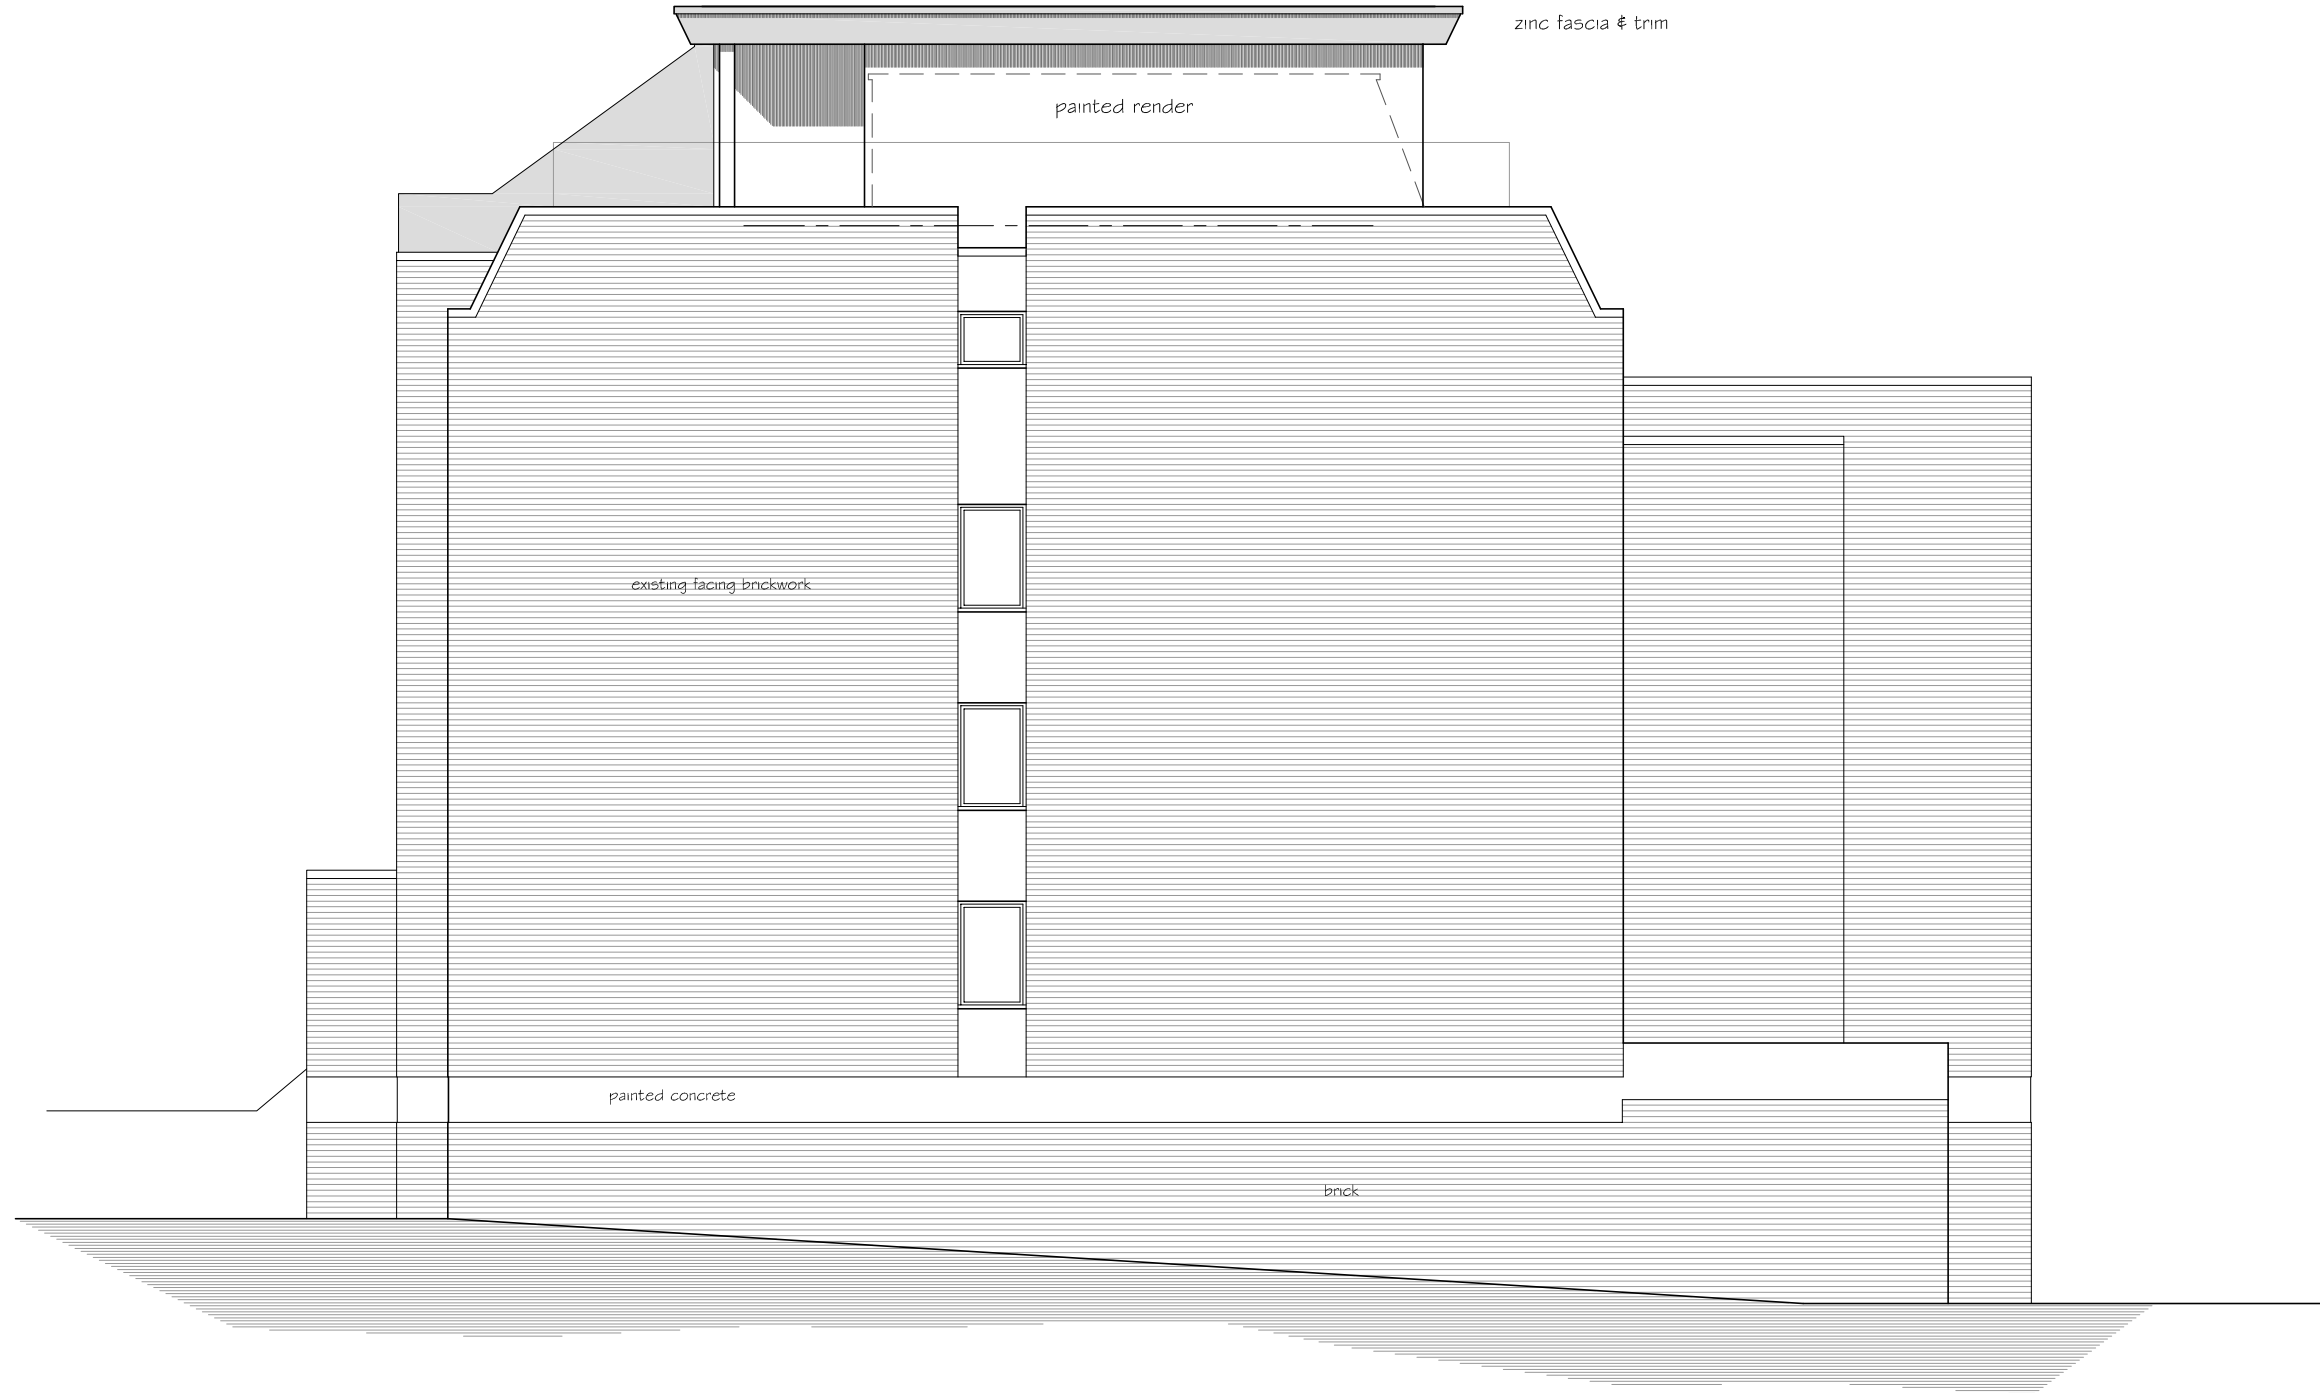

NORTH ELEVATION

Revision

Date

Peter Newson Associates Ltd
Chartered Architects
The Old Reading Room, 32 High Road
Essendon, Hatfield, Herts, AL9 6HW
Tel: 01707 276595 Fax: 01707 260024

Job Title

Mourne House
Maresfield Gardens
London NW3

Drawing Title

Proposed Front &
Side Elevations

Date

November 2012

Scale

1:100

Job No

575

Drawing No

22

Copyright (c)

Do Not Scale

