



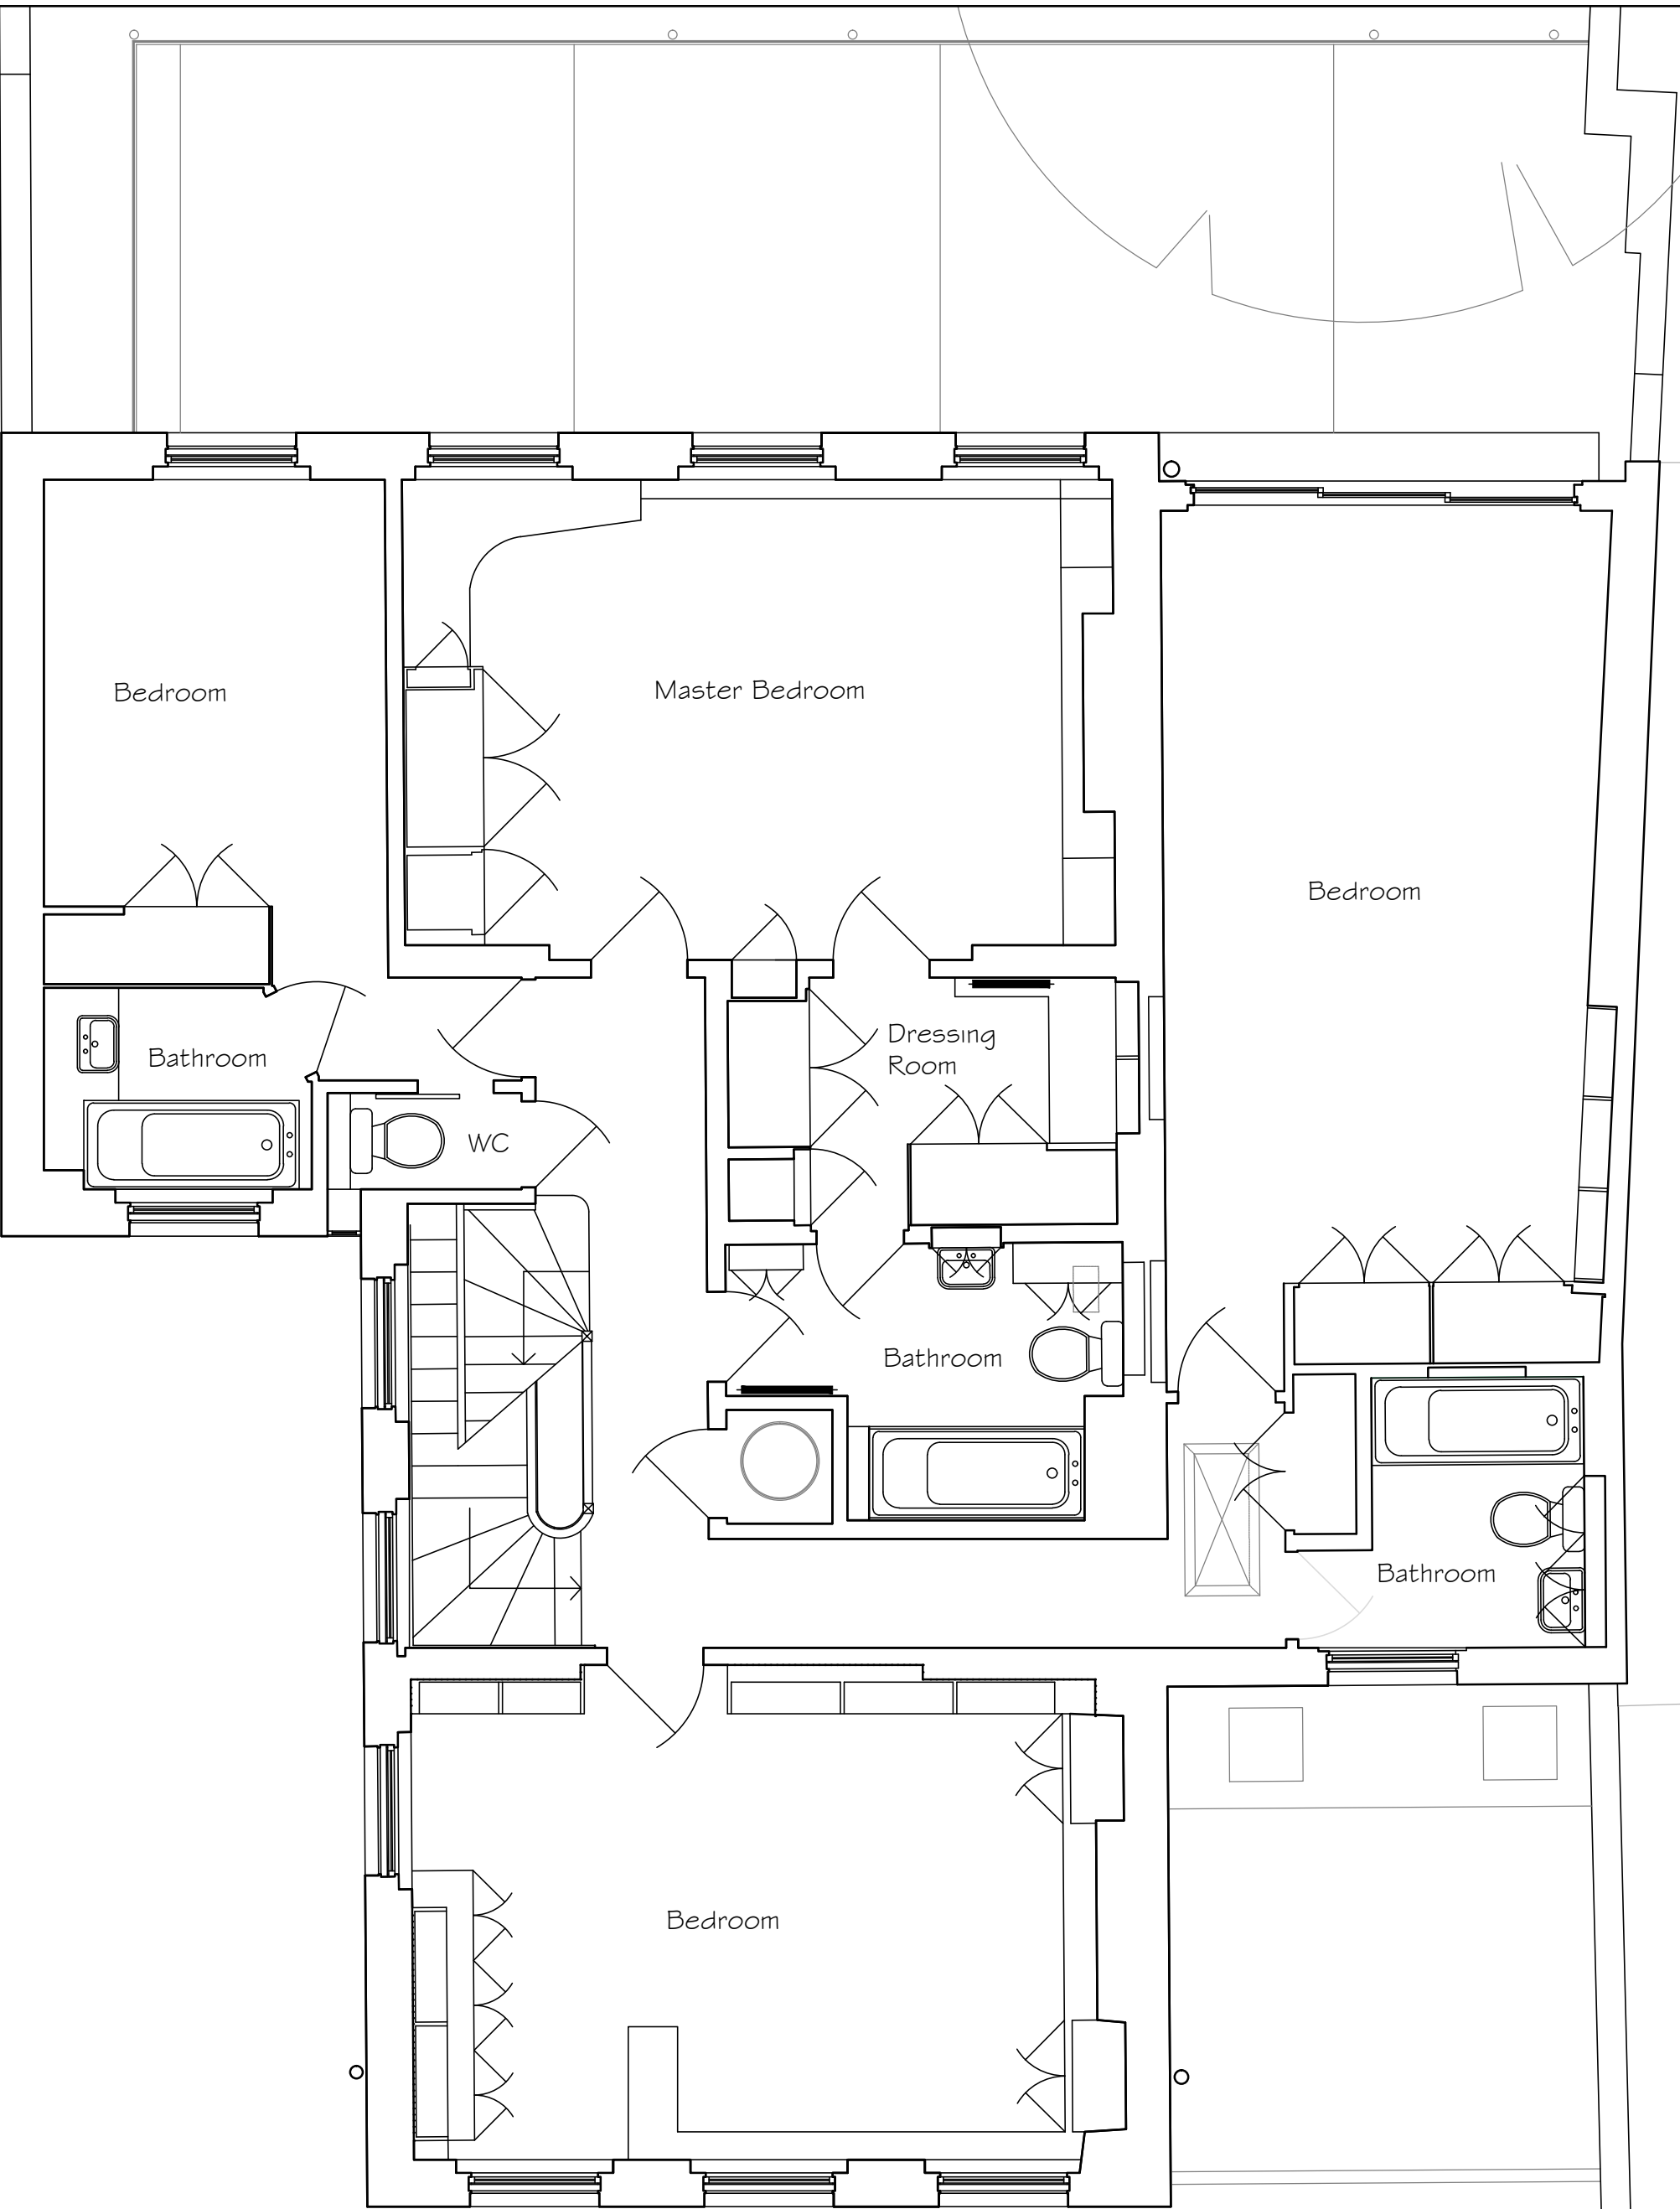

FIRST FLOOR PLAN

 

**Lincoln Campbell Quinn Associates Ltd.**  
Architecture & Conservation.  
4 Ella Mews, Cressy Road  
London NW3 2NH  
Tel: +44 (0)20 7485 7442  
Fax: +44(0)20 7267 9779  
e-mail: mail@lcqltd.com

| Rev | Date | Description | Dm. | Chk'd |
|-----|------|-------------|-----|-------|
|     |      |             |     |       |

**Project:-**  
32 HAMPSTEAD GROVE HOUSE

**Drawing:-**  
EXISTING  
FIRST FLOOR PLAN

| Scale   | Drawn | Checked | Date     |
|---------|-------|---------|----------|
| 1:50@A3 | JR    | RQ      | NOV 2012 |

| Job No | Drp No | Rev |
|--------|--------|-----|
| 992    | 03     |     |