


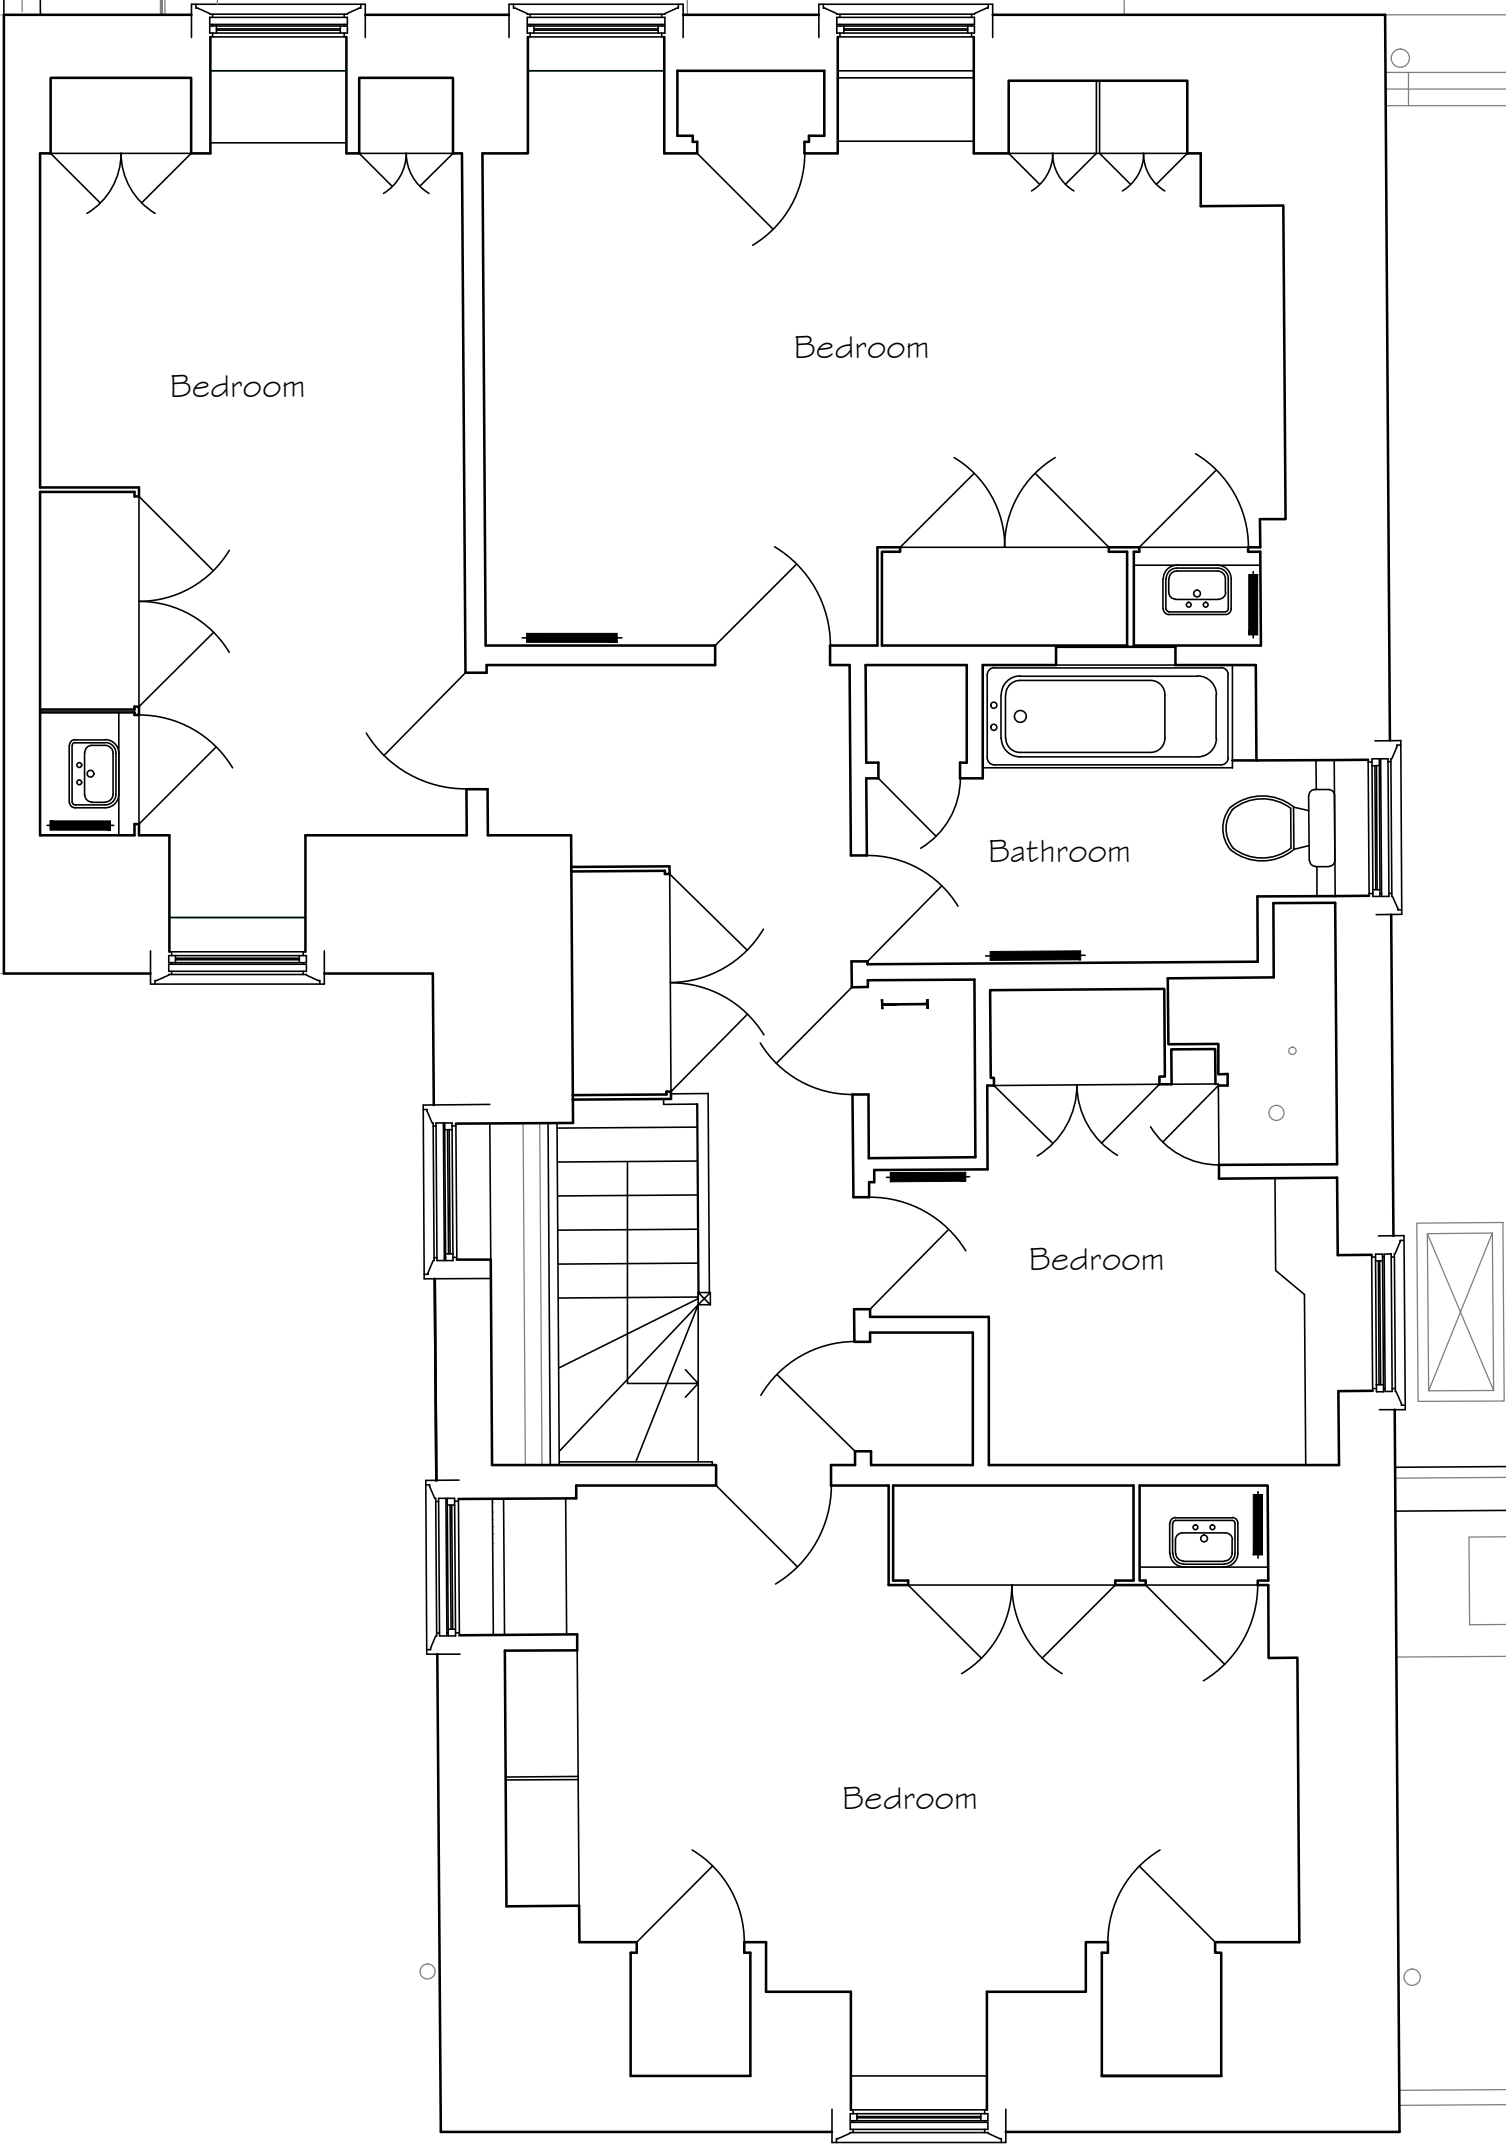

SECOND FLOOR PLAN



Lincoln Campbell Quinn Associates Ltd.  
Architecture & Conservation.

4 Ella Mews, Gressy Road  
London NW3 2NH  
Tel: +44 (0)20 7485 7442  
Fax: +44(0)20 7267 9779  
e-mail: mail@lcqatd.com

| Rev | Date | Description | Dm. | Chk'd |
|-----|------|-------------|-----|-------|
|     |      |             |     |       |

Project:-  
32 HAMPSTEAD GROVE HOUSE

Drawing:-  
EXISTING  
SECOND FLOOR PLAN

| Scale   | Drawn | Checked | Date     |
|---------|-------|---------|----------|
| 1:50@A3 | JR    | RQ      | NOV 2012 |
| Job No  | 992   | Drg No  | 04       |
| Rev     |       |         |          |