



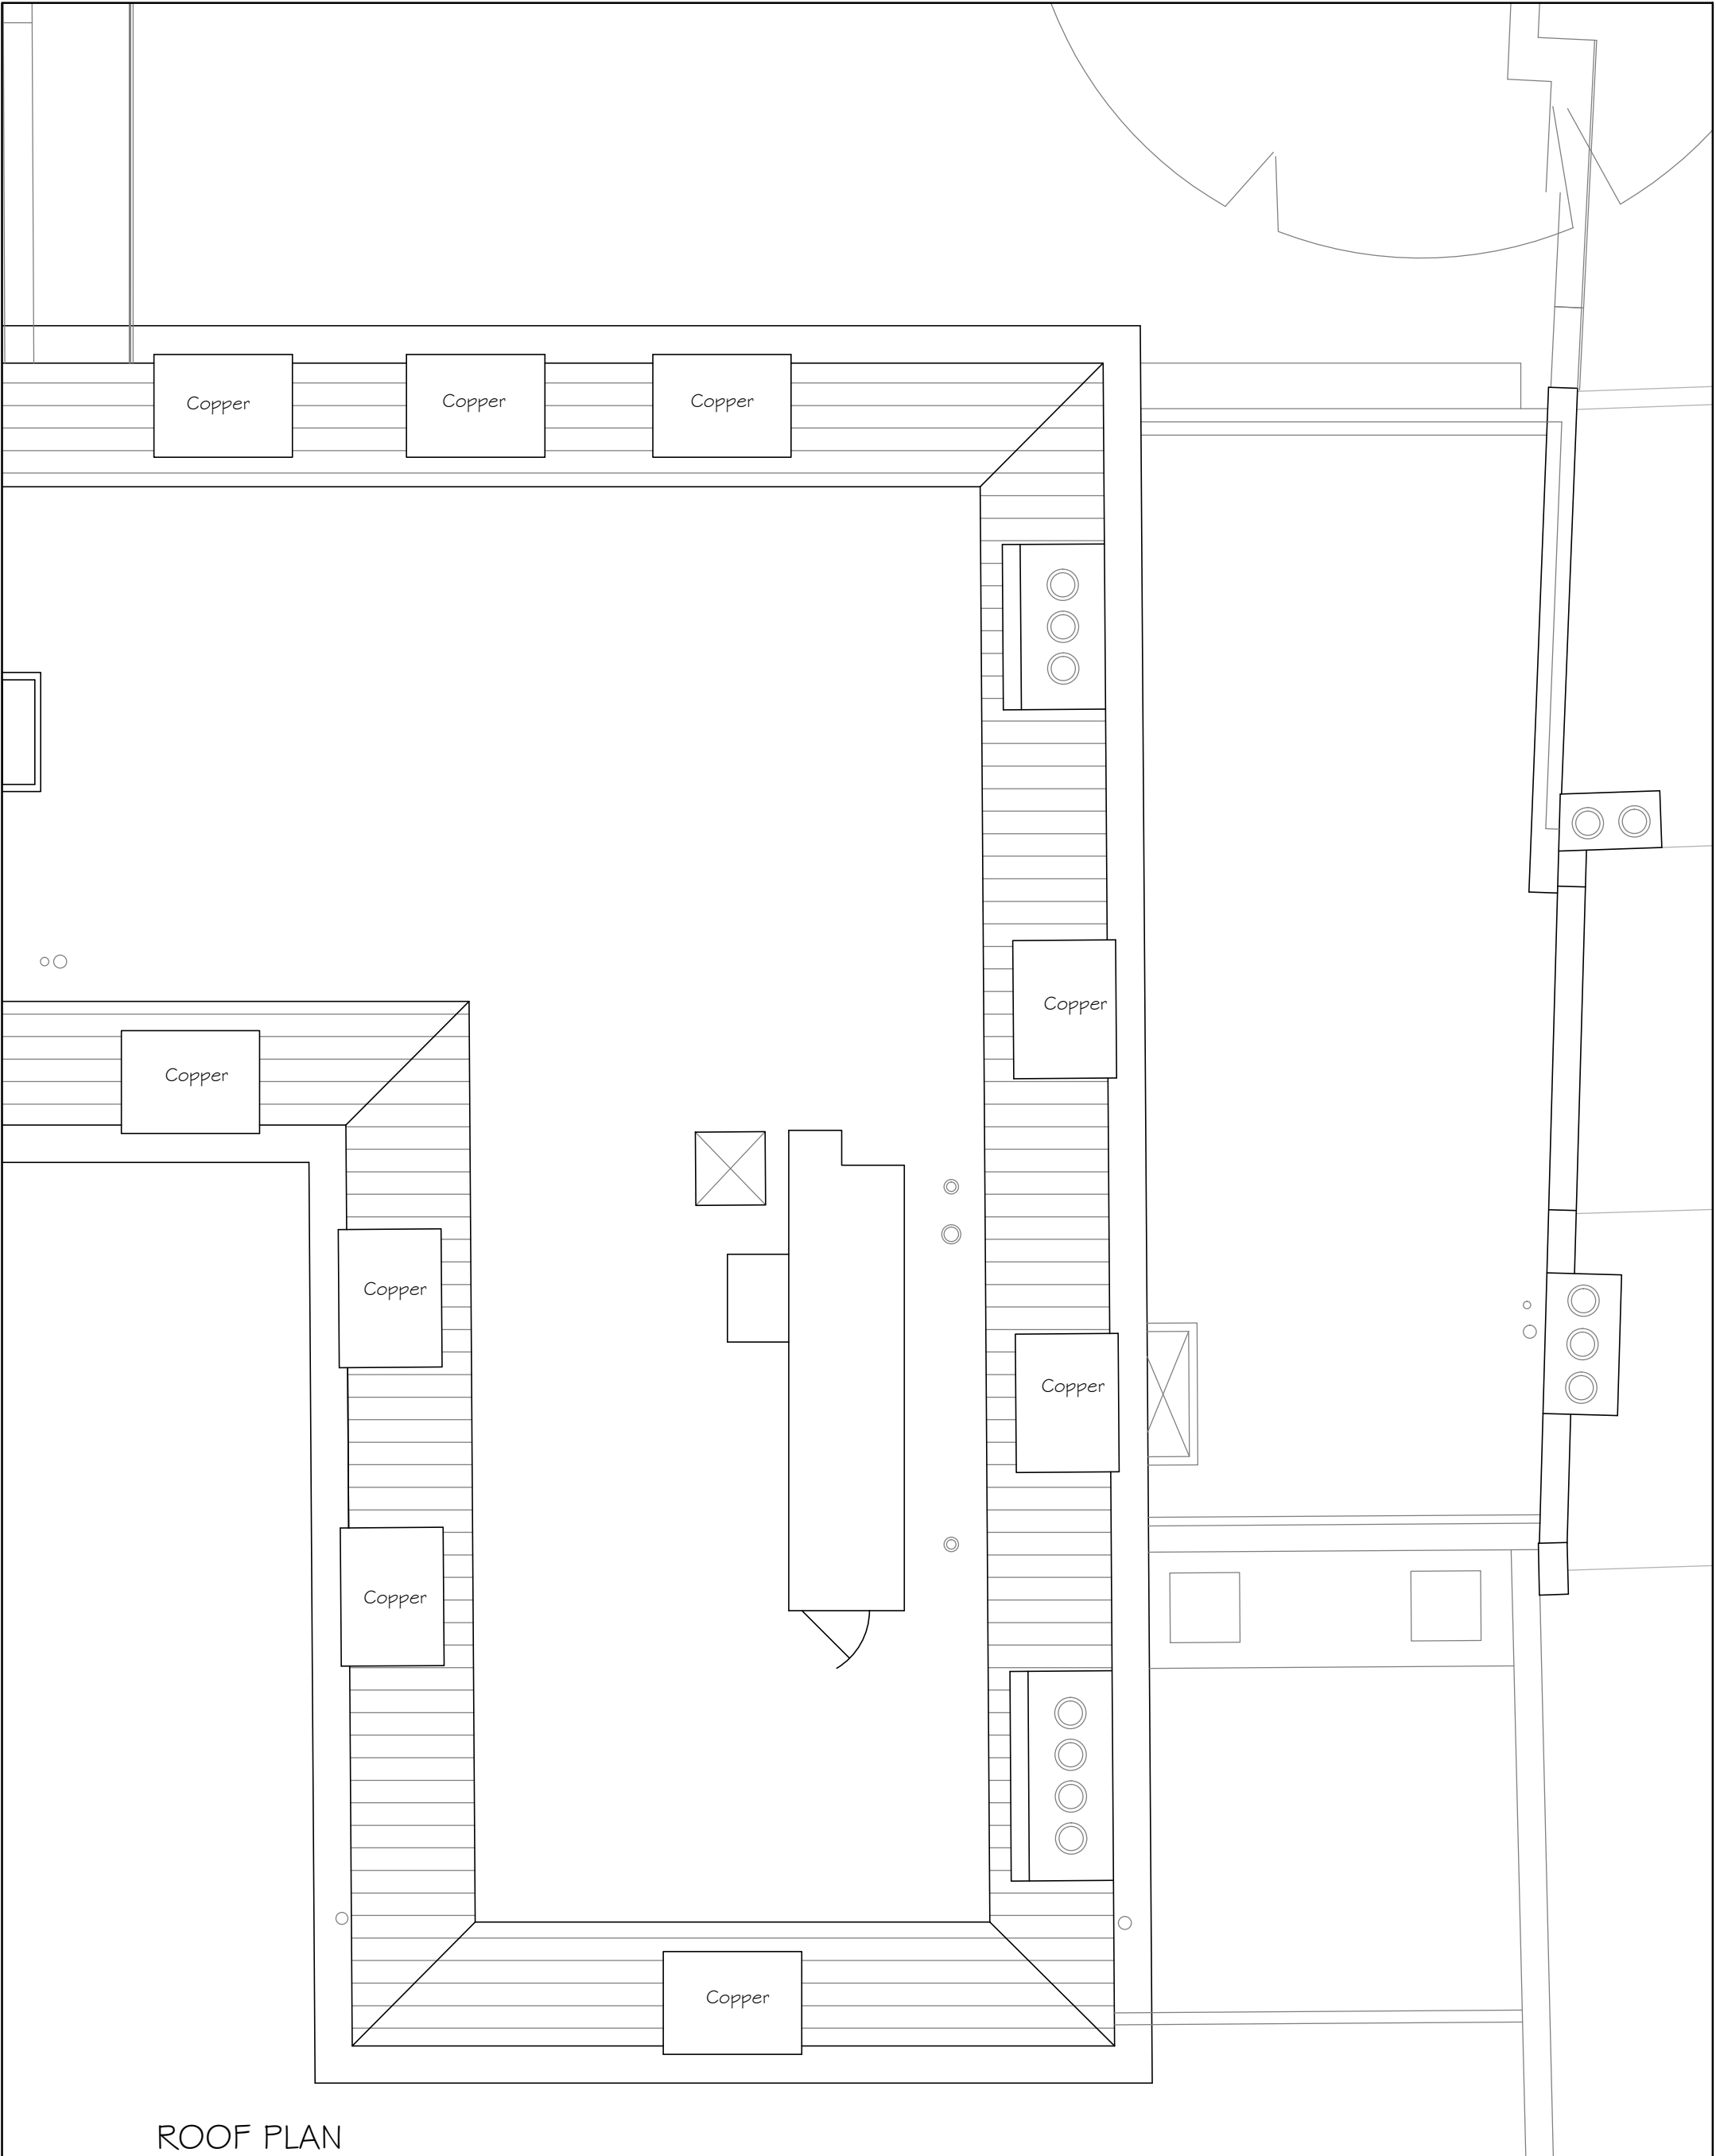

ROOF PLAN

 

Lincoln Campbell Quinn Associates Ltd.
Architecture & Conservation.
4 Ella Mews, Cressy Road
London NW3 2NH
Tel: +44 (0)20 7485 7442
Fax: +44(0)20 7267 9779
e-mail: mail@lcqltd.com

Rev	Date	Description	Dm.	Chk'd

Project:-
32 HAMPSTEAD GROVE HOUSE

Drawing:-
EXISTING
ROOF PLAN

Scale	Drawn	Checked	Date
1:50@A3	JR	RQ	NOV 2012

Job No	Drg No	Rev
992	05	