


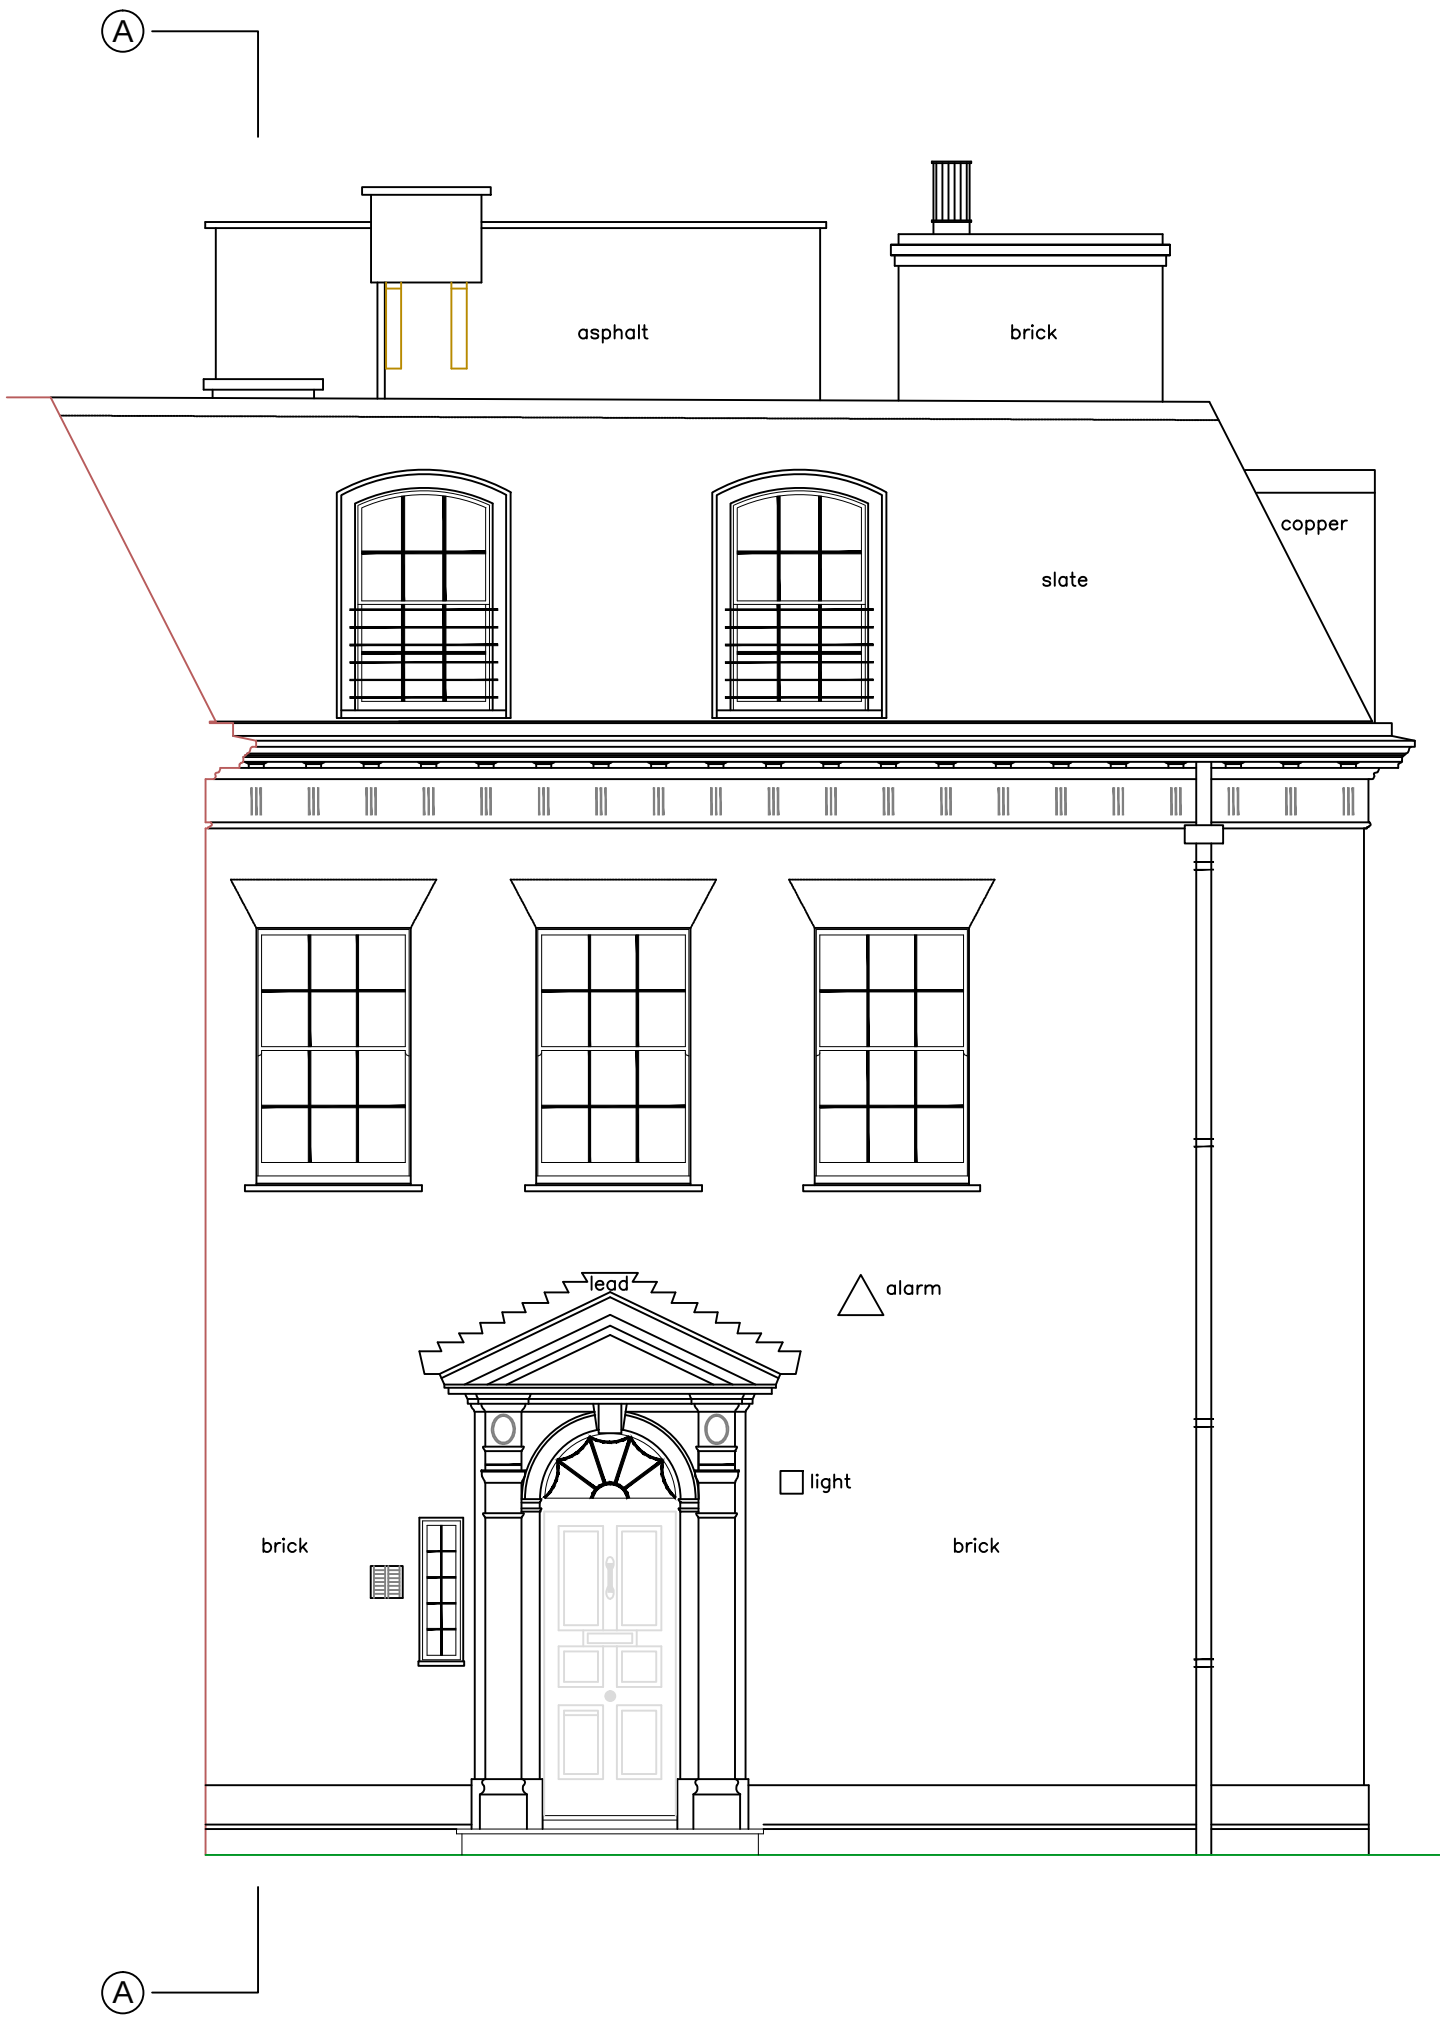

NORTH ELEVATION
128.00m A.O.D

A	DEC2012	TO MEET PLANNING REQUIREMENTS		JR	RQ
Rev	Date	Description	Dm.	Chk'd	
Lincoln Campbell Quinn Associates Ltd. Architecture & Conservation. 4 Ella Mews, Cressy Road London NW3 2NH Tel. +44 (0)20 7485 7442 Fax: +44(0)20 7267 9779 e-mail: mail@lcqatd.com					
Project:-- 32 HAMPSTEAD GROVE HOUSE					
Drawing:-- EXISTING NORTH ELEVATIONS					
Scale		Drawn	Checked	Date	
1:50@A3		JR	RQ	NOV 2012	
Job No	992	Drg No	06	Rev	