


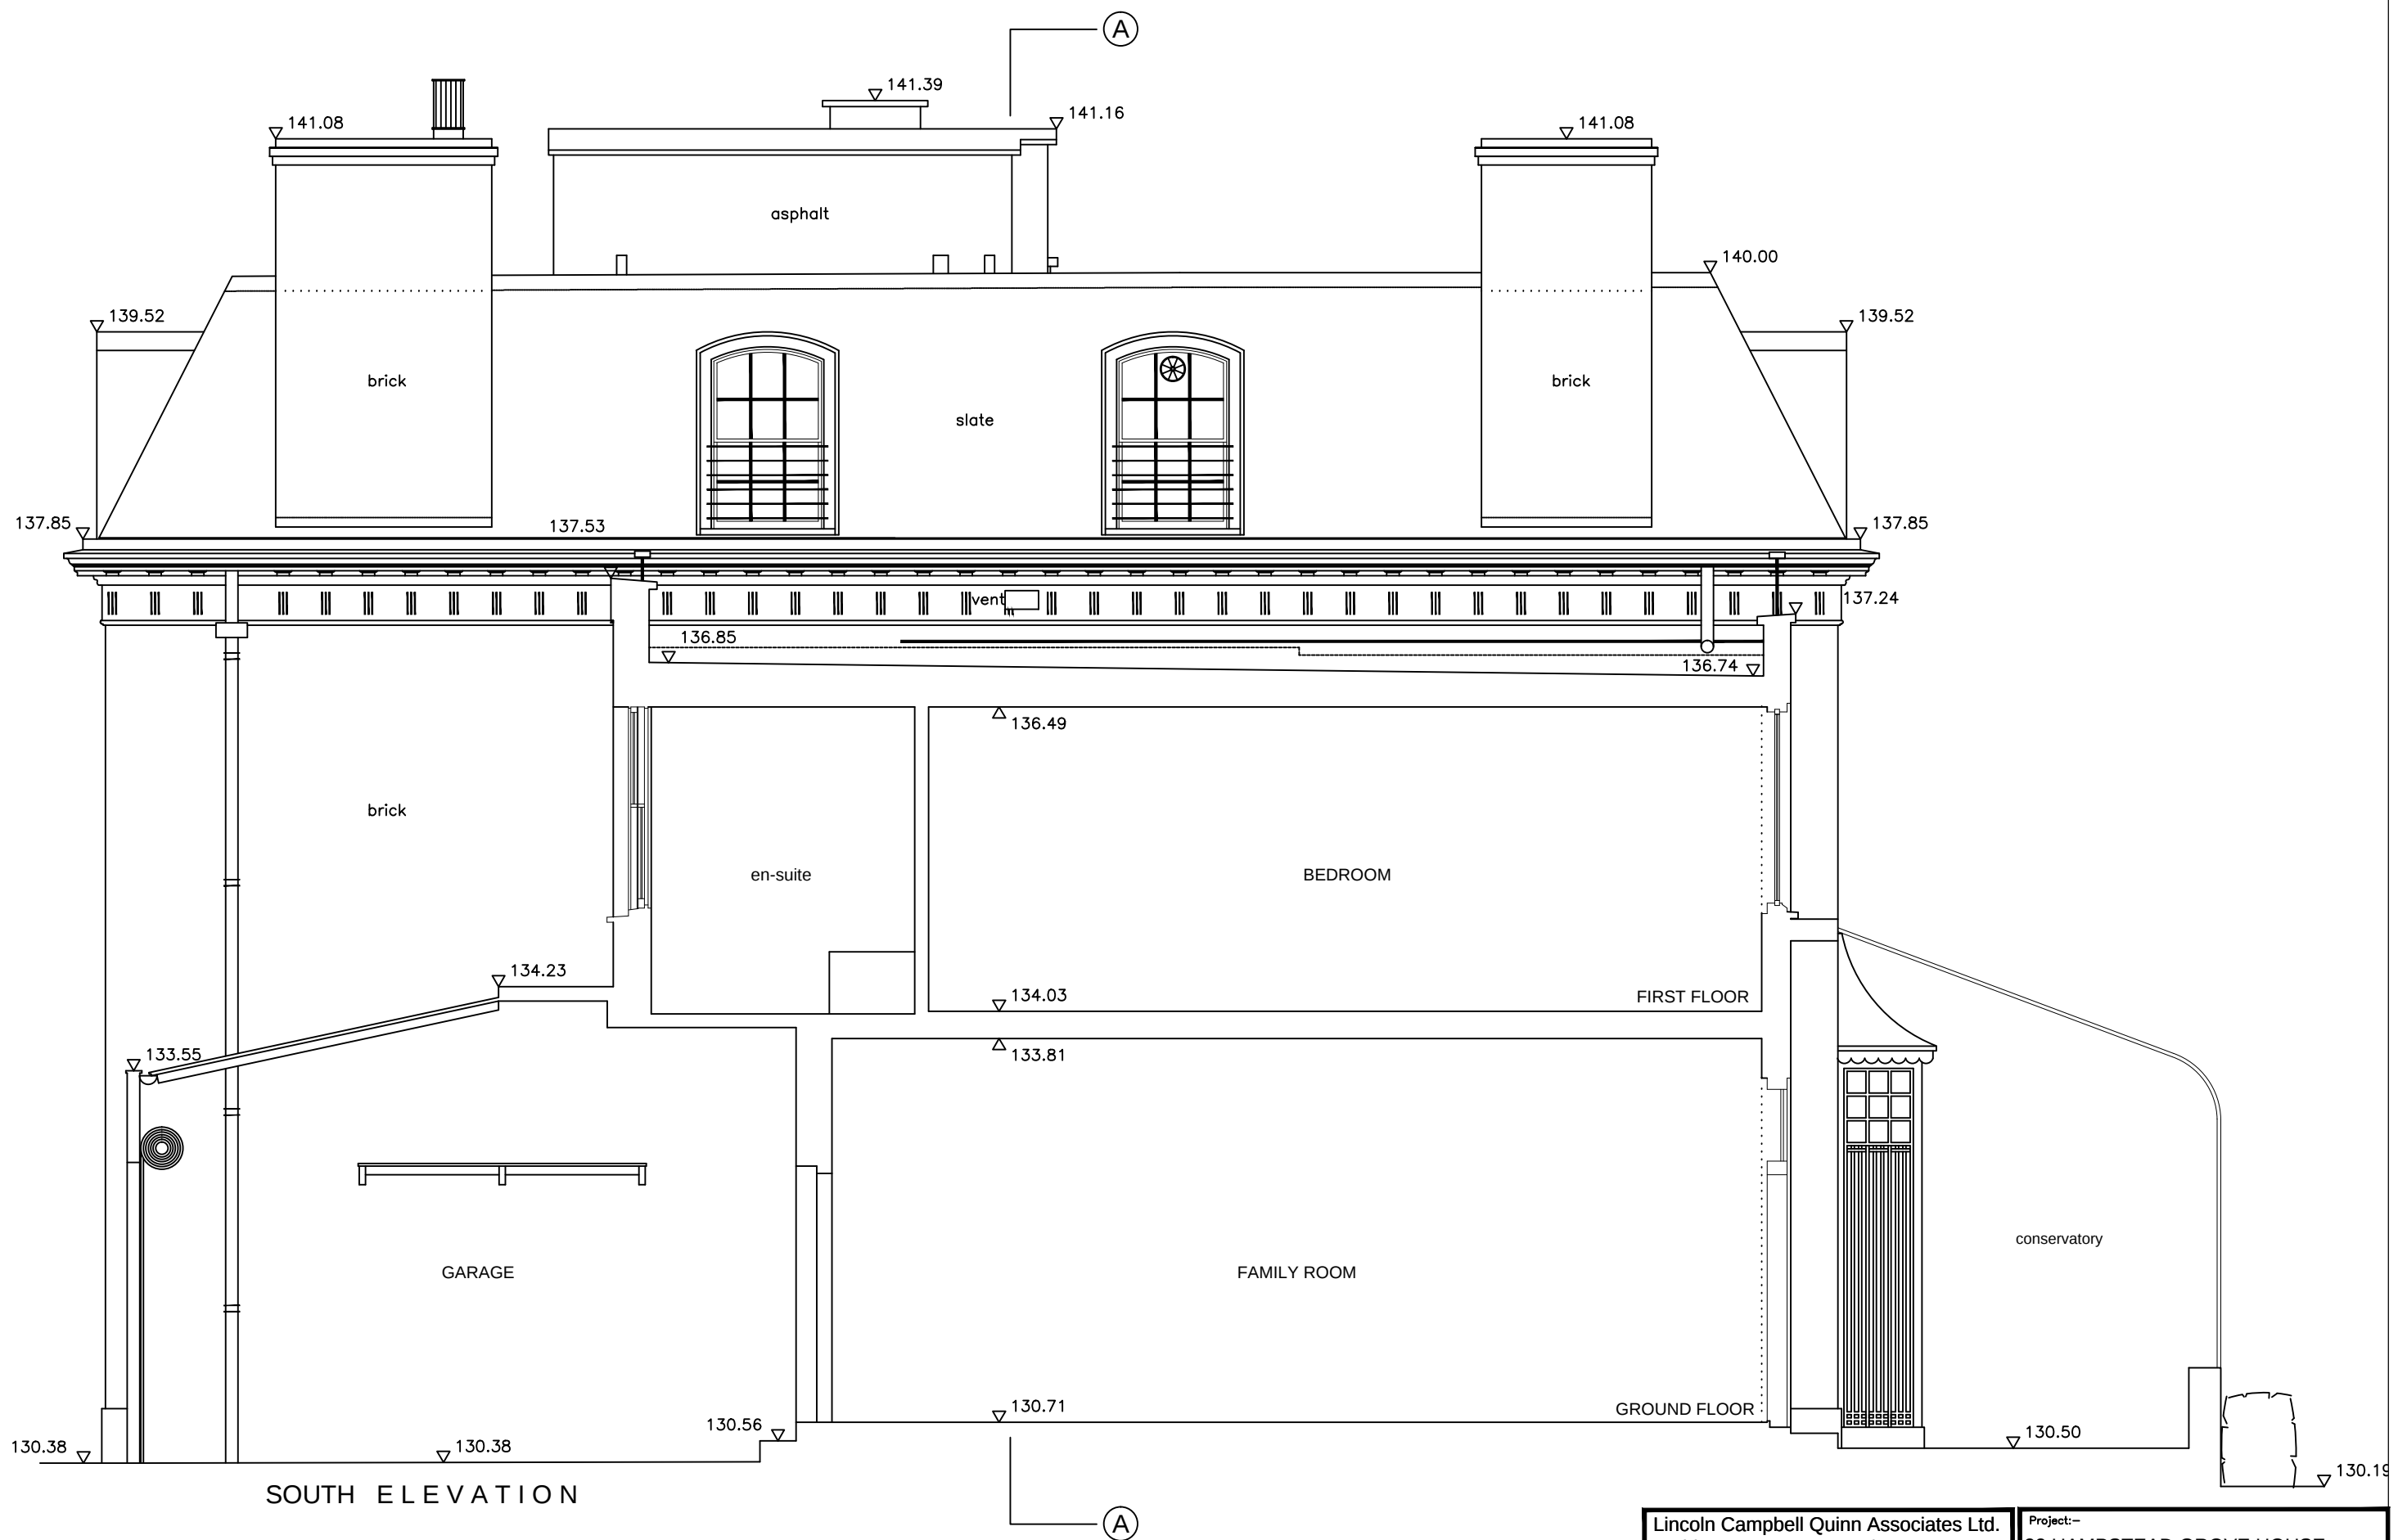

Lincoln Campbell Quinn Associates Ltd. Architecture & Conservation. 4 Ella Mews, Cressy Road London NW3 2NH Tel: +44 (0)20 7485 7442 Fax: +44(0)20 7267 9779 e-mail: mail@lcqtd.com				Project:— 32 HAMPSTEAD GROVE HOUSE			
Drawing:— EXISTING SOUTH ELEVATION							
Rev		Date		Description		Dm. Chk'd	
A		DEC2012		TO MEET PLANNING REQUIREMENTS		JR RQ	
Scale		Drawn		Checked		Date	
1:50@A3		JR		RQ		NOV 2012	
Job No		Drg No		Rev			
992		09					