



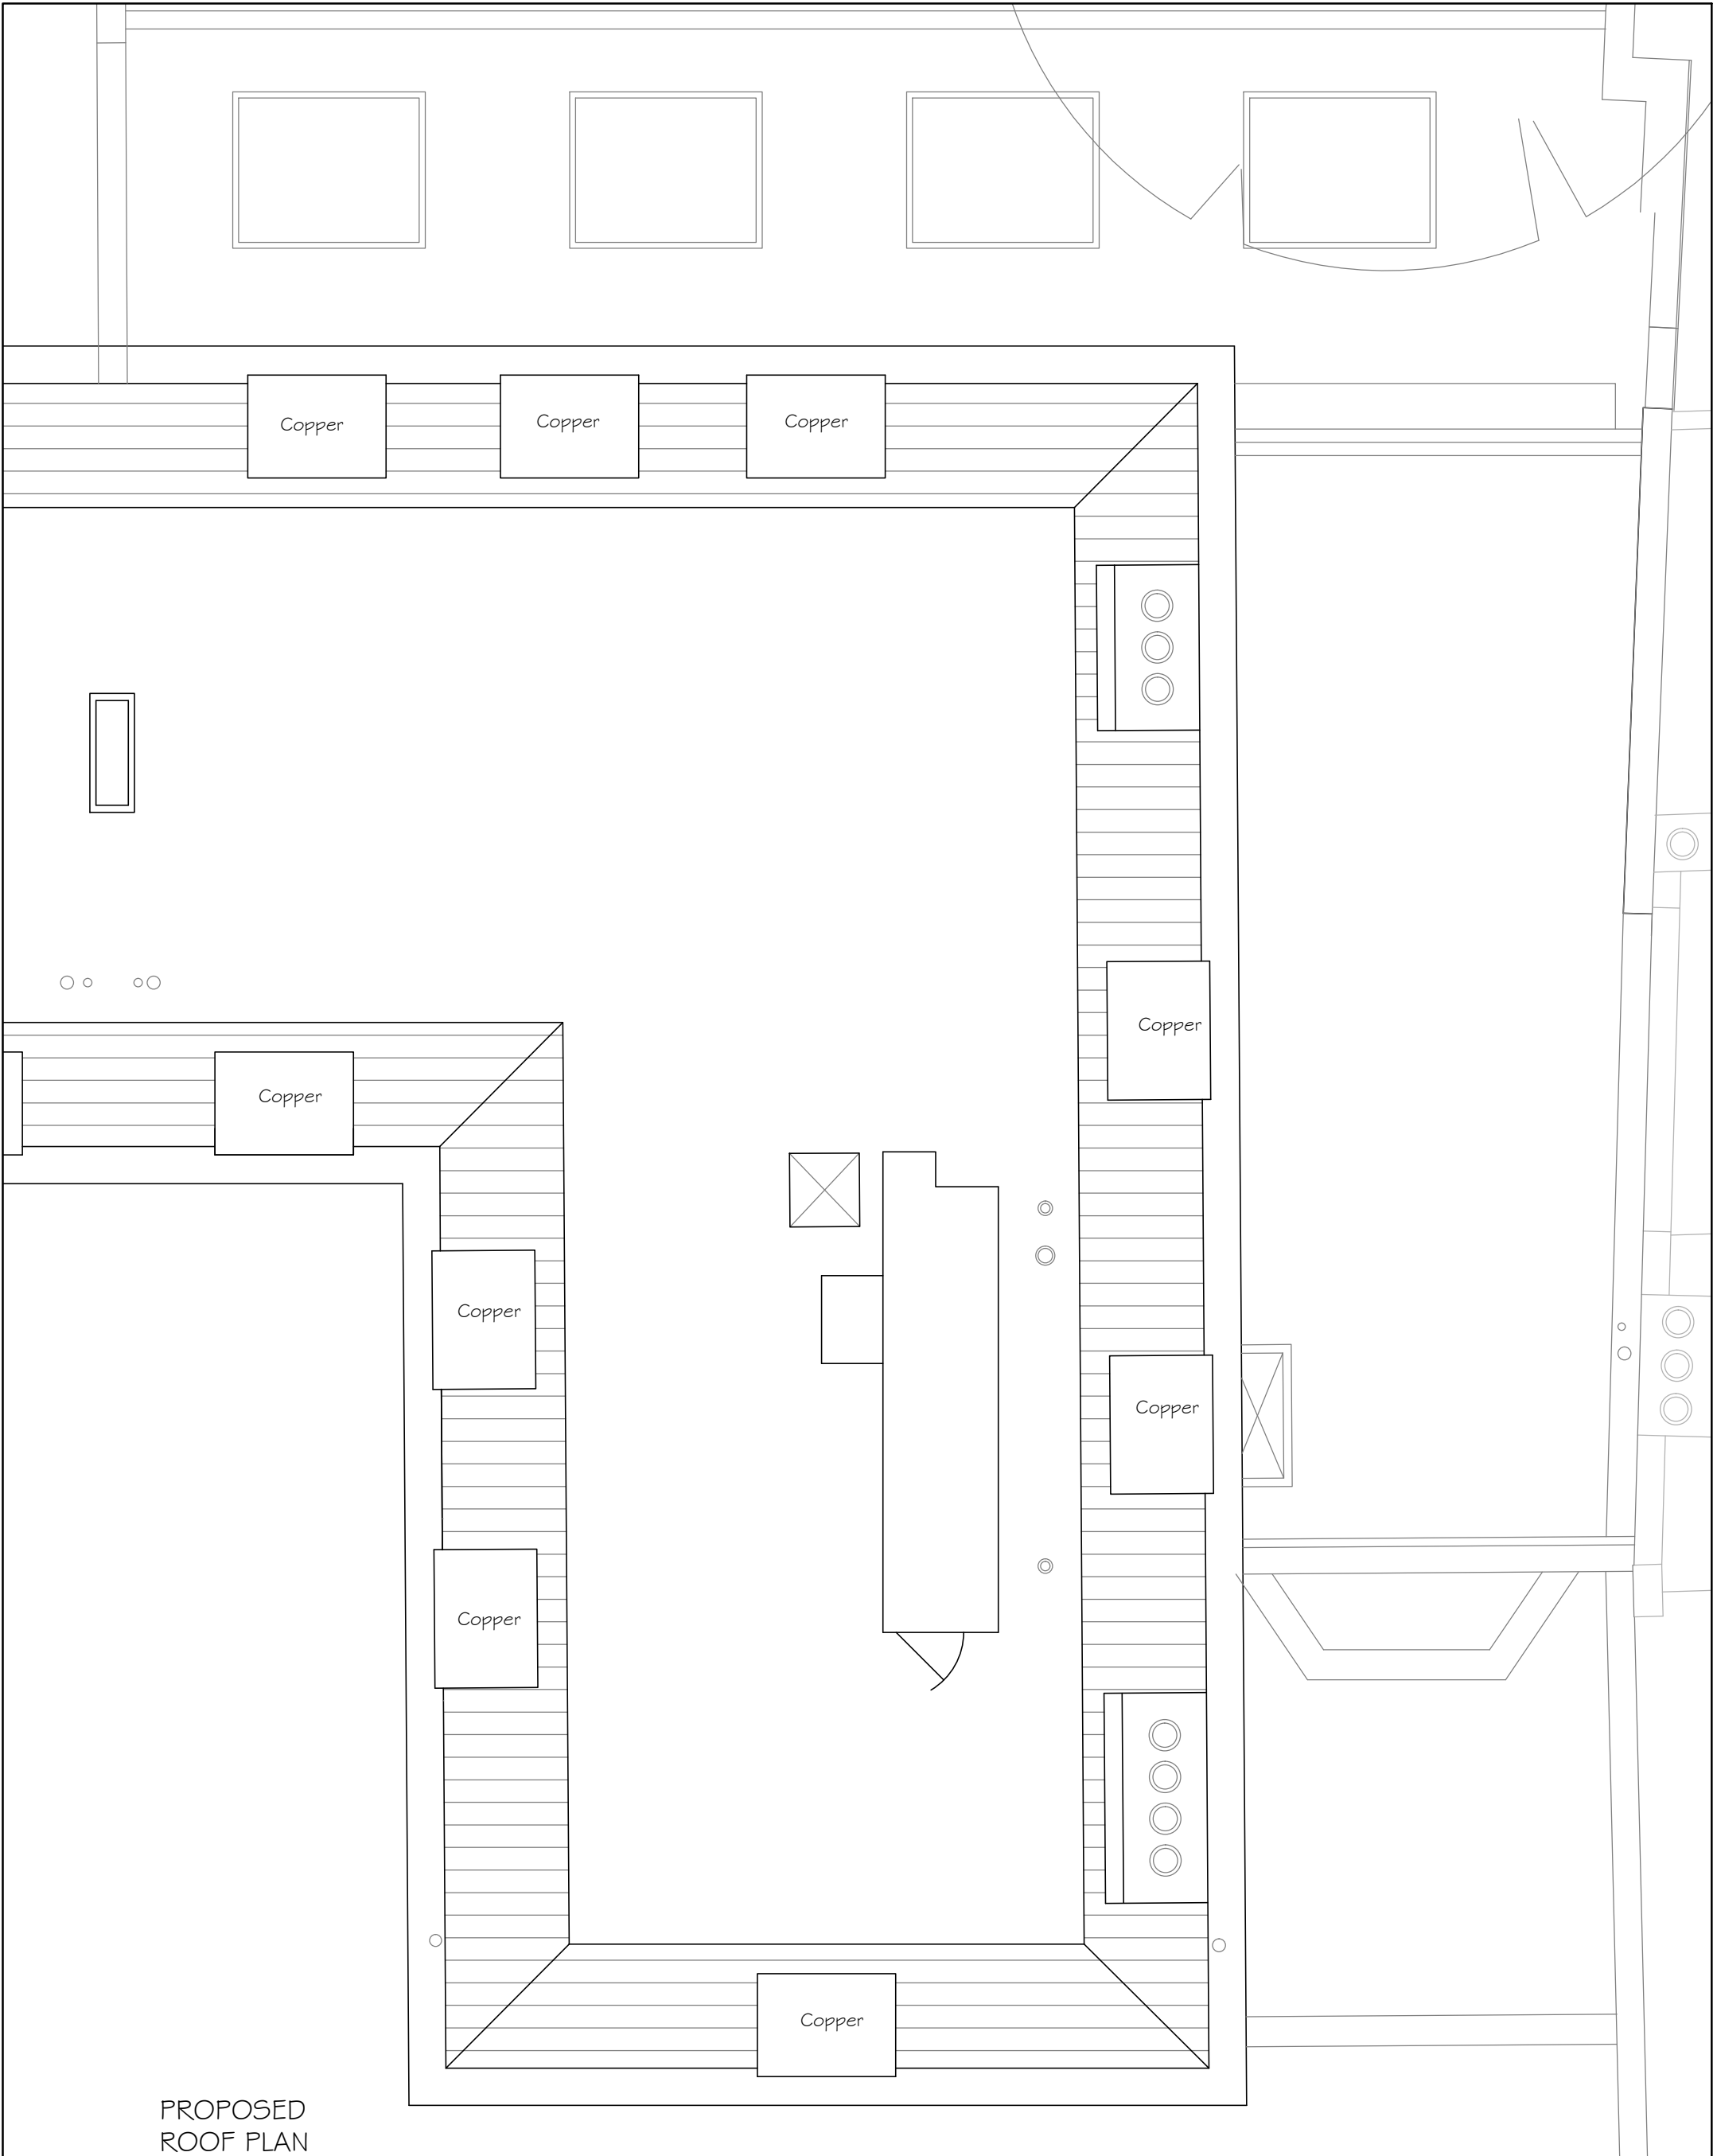

PROPOSED
ROOF PLAN

 

Lincoln Campbell Quinn Associates Ltd.
Architecture & Conservation.
4 Ella Mews, Cressy Road
London NW3 2NH
Tel. +44 (0)20 7485 7442
Fax: +44(0)20 7267 9779
e-mail: mail@lcqtd.com

Rev	Date	Description	Dm.	Chk'd

Project:--
32 HAMPSTEAD GROVE HOUSE

Drawing:--
PROPOSED
ROOF PLAN

Scale	Drawn	Checked	Date
1:50@A3	JR	RQ	NOV 2012

Job No	Drg No	Rev
992	17	