




EXISTING

DRAWING 110.000

SCALE 1:100 @ A3

EXISTING EAST ELEVATION

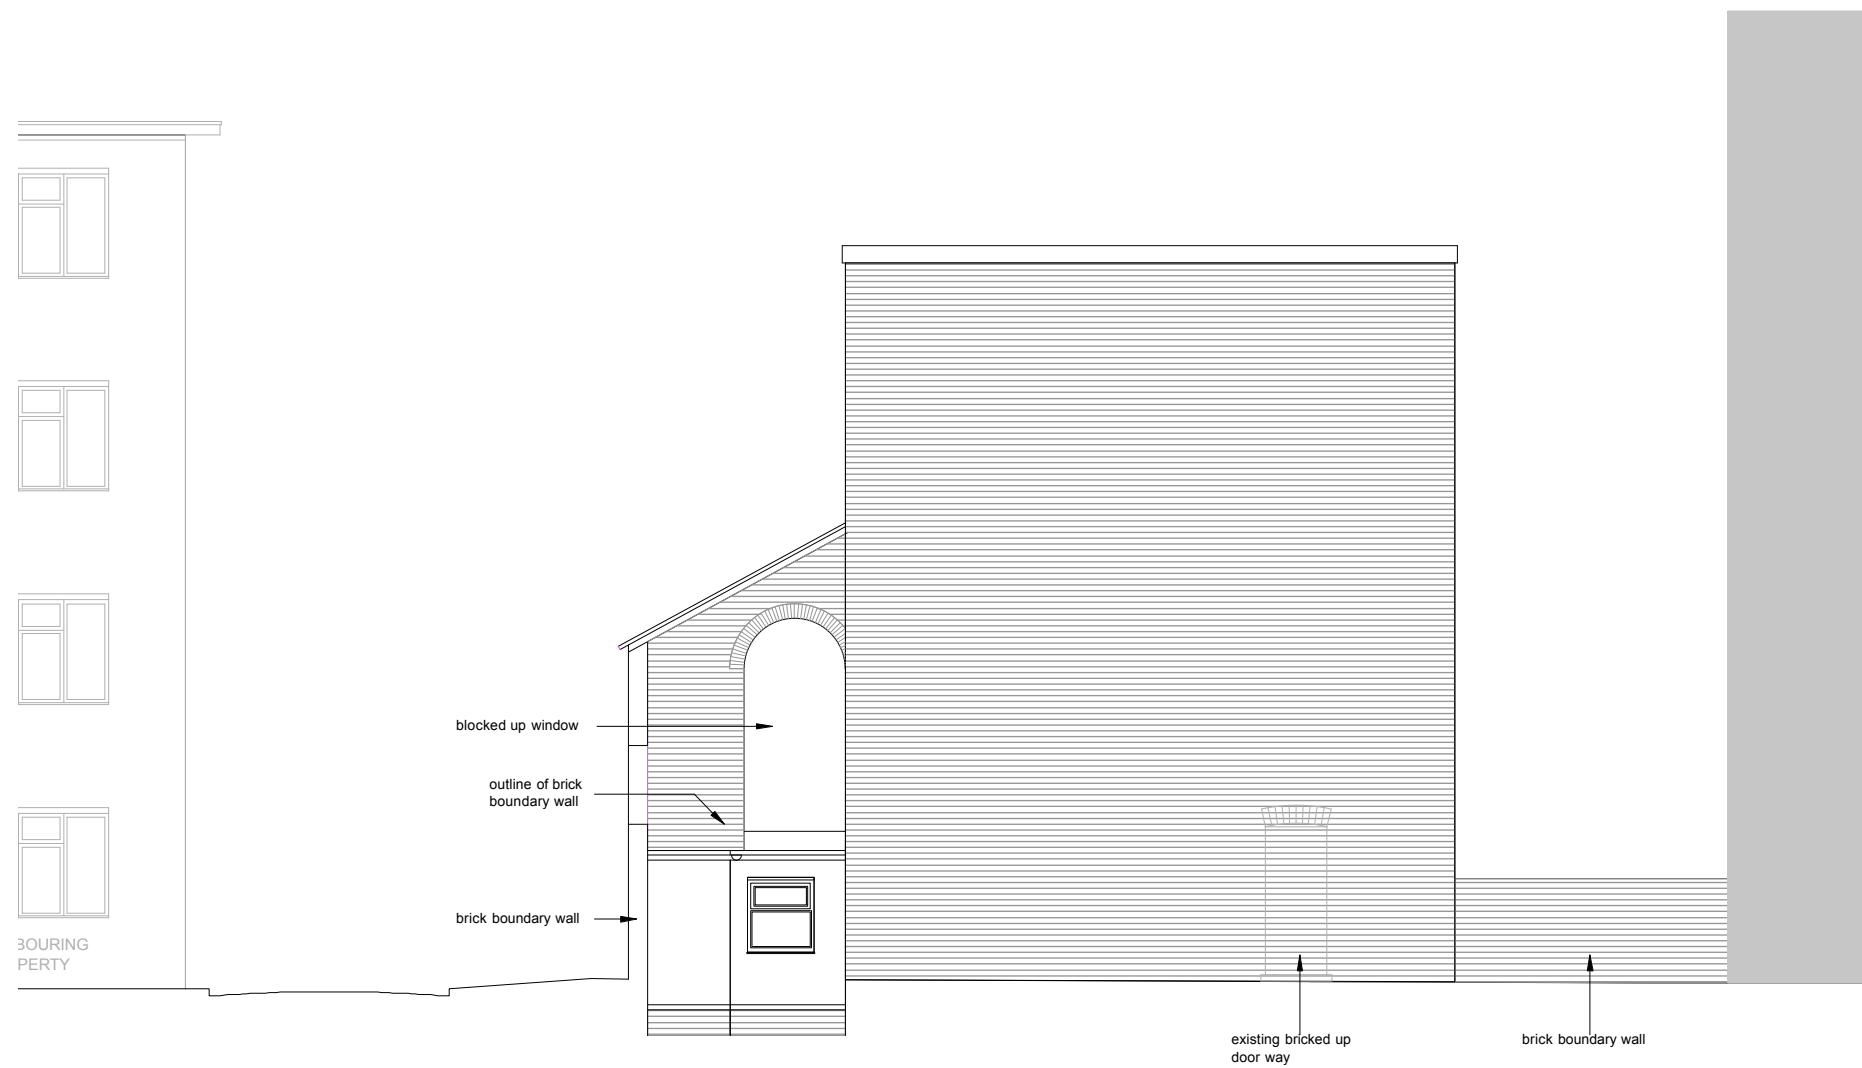

EXISTING

DRAWING 111.000

SCALE 1:100 @ A3

EXISTING SOUTH ELEVATION




EXISTING

DRAWING 112.000

SCALE 1:100 @ A3

EXISTING WEST ELEVATION

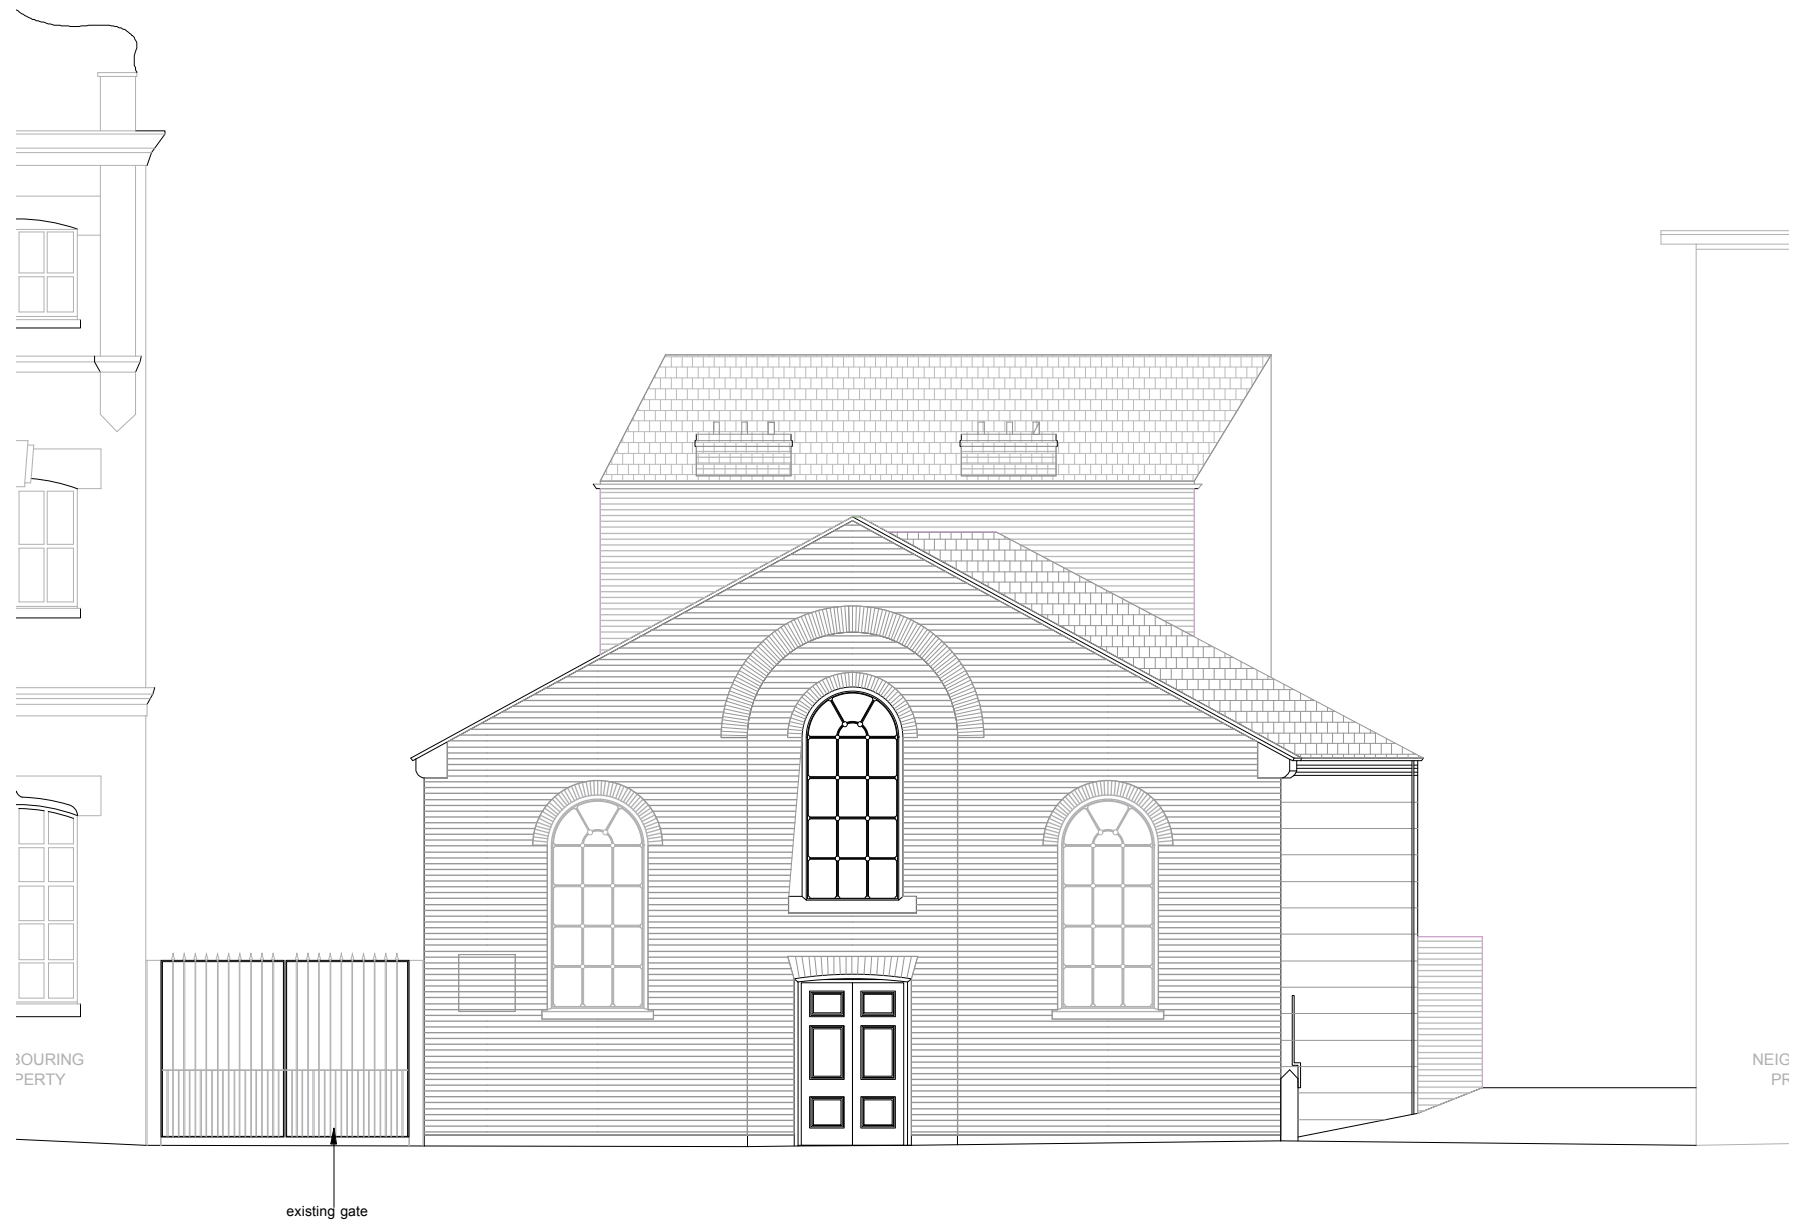


EXISTING

DRAWING 113.000

SCALE 1:100 @ A3

EXISTING NORTH ELEVATION

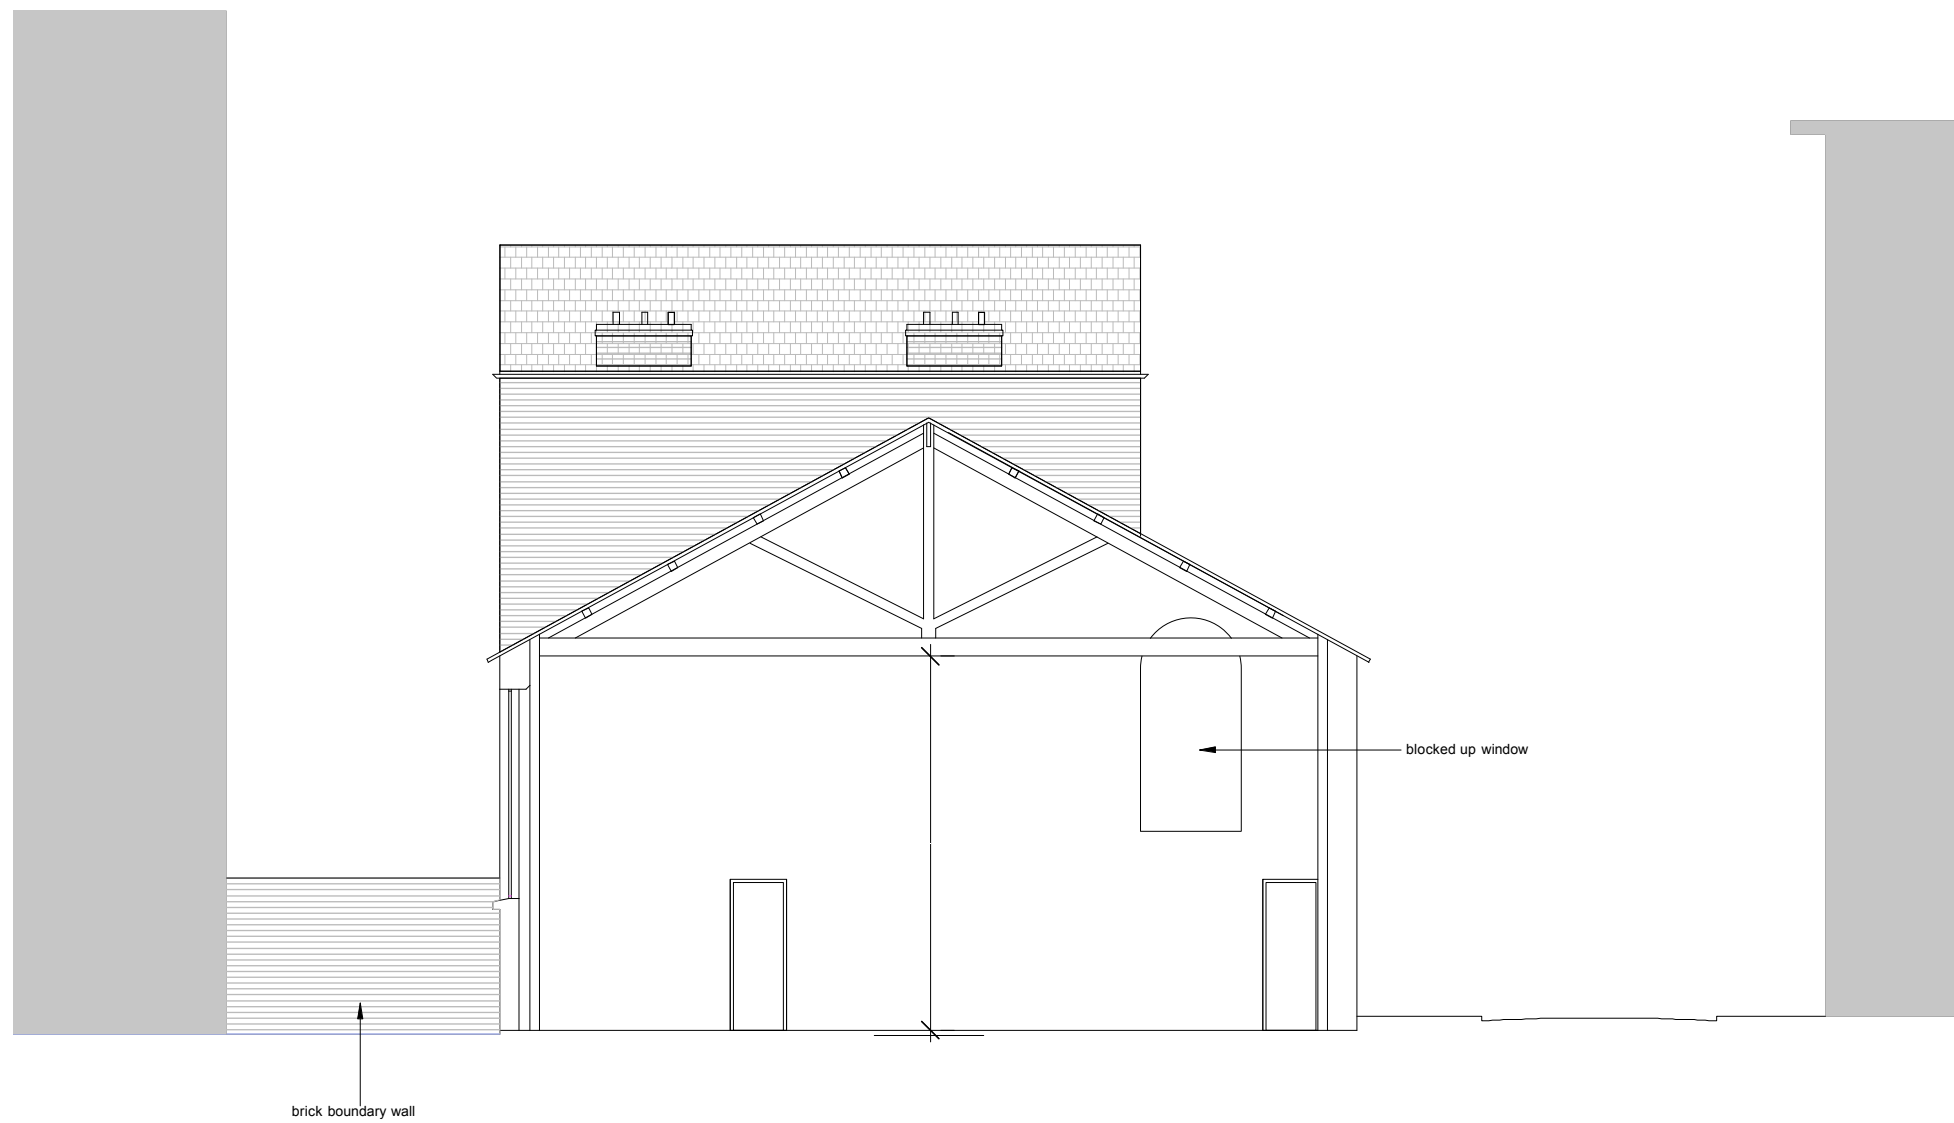



EXISTING SECTION ELEVATION

EXISTING

DRAWING 114.000



SCALE 1:100 @ A3

EXISTING SECTION ELEVATION

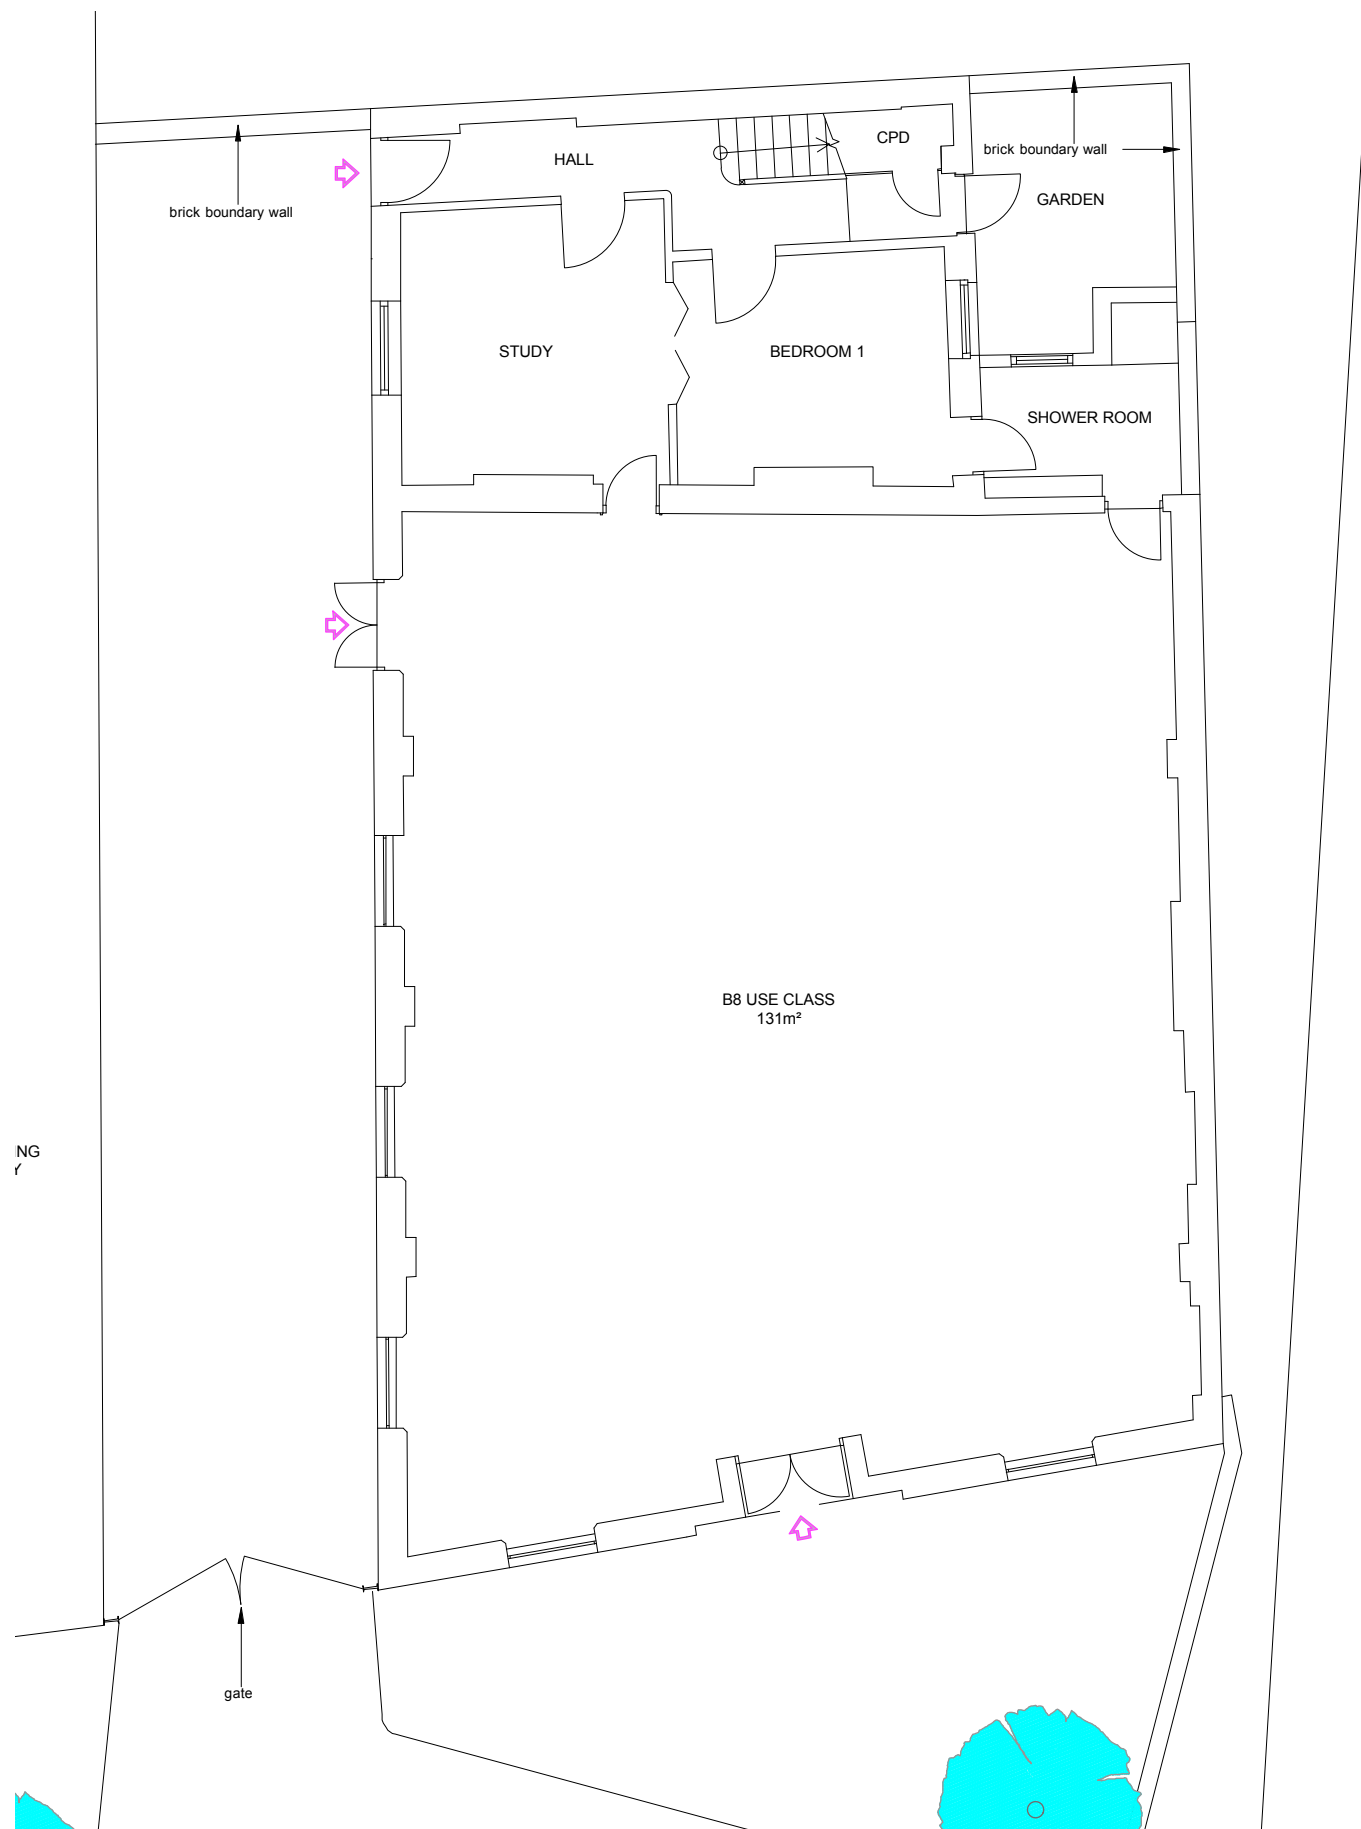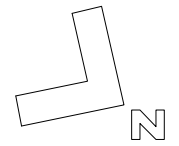


EXISTING

DRAWING 115.000
SCALE 1:100 @ A3
EXISTING GROUND FLOOR PLAN

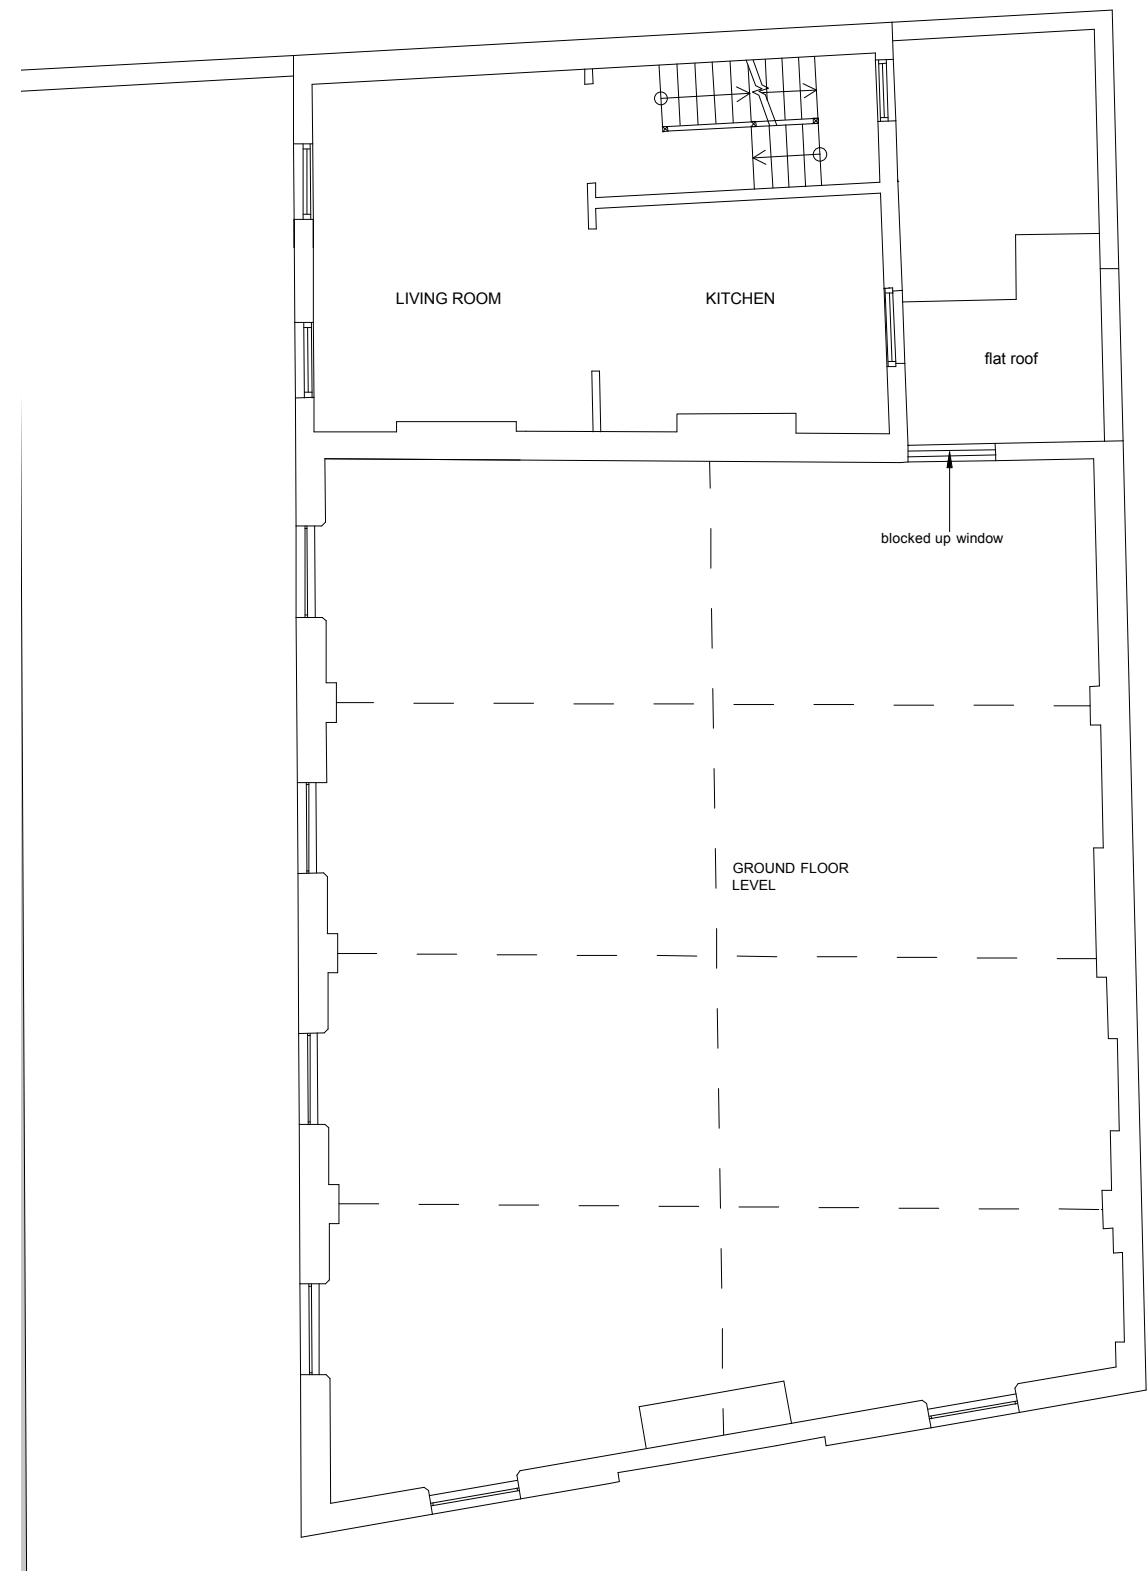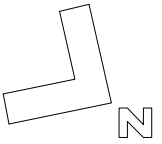

EXISTING

DRAWING 116.000
SCALE 1:100 @ A3
EXISTING FIRST FLOOR PLAN

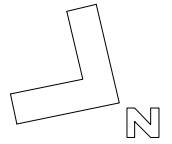


EXISTING

DRAWING 117.000

SCALE 1:100 @ A3

EXISTING SECOND FLOOR PLAN

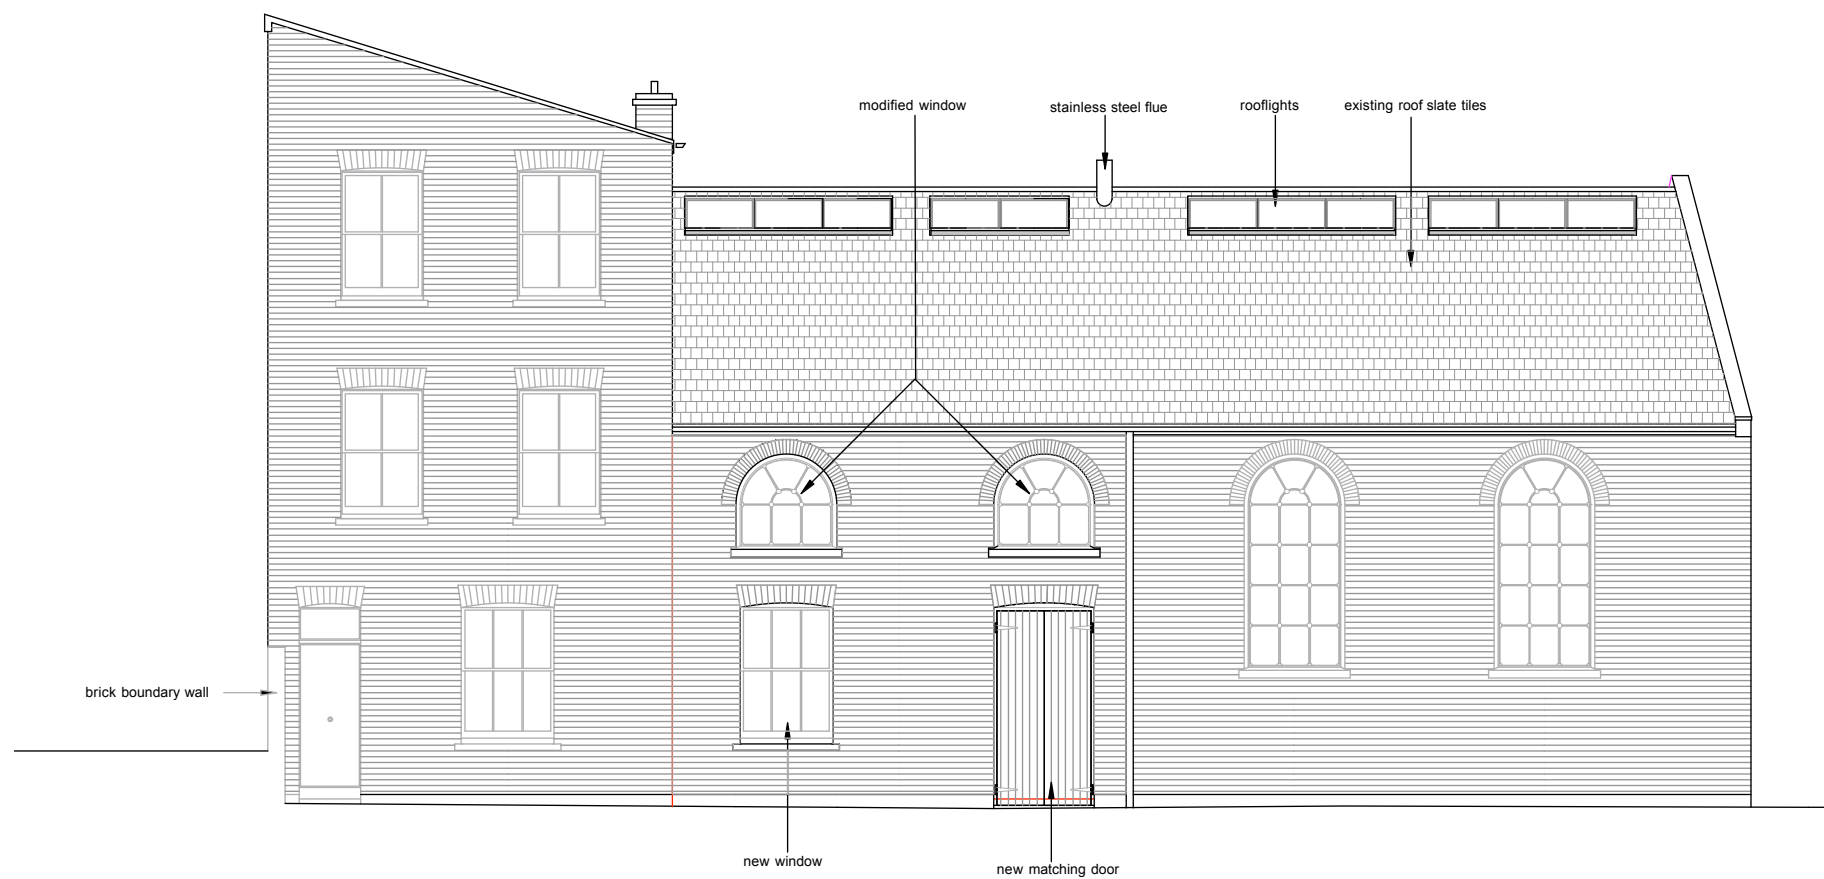


APPROVED

DRAWING 210.000

SCALE 1:100 @ A3

APPROVED EAST ELEVATION

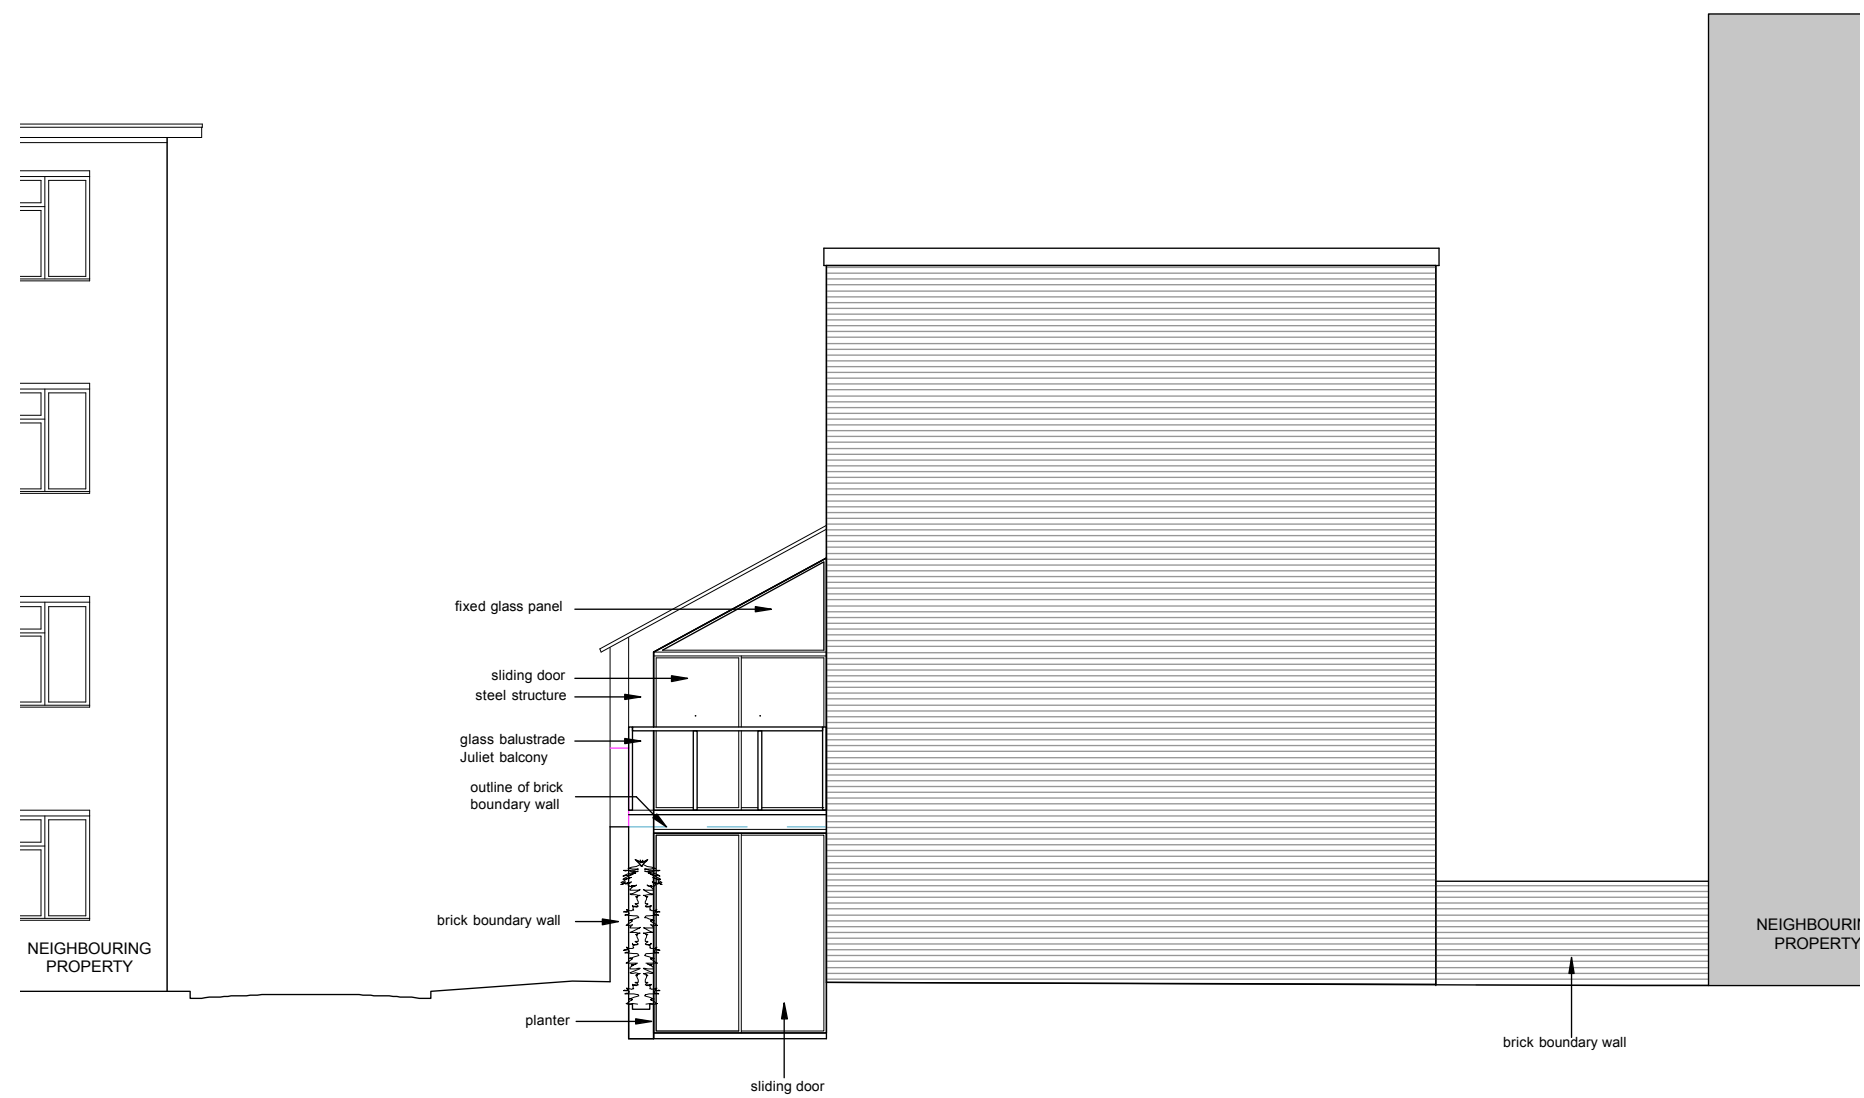

APPROVED

DRAWING 211.000

SCALE 1:100 @ A3

APPROVED SOUTH ELEVATION




APPROVED

DRAWING 212.000

SCALE 1:100 @ A3

APPROVED WEST ELEVATION

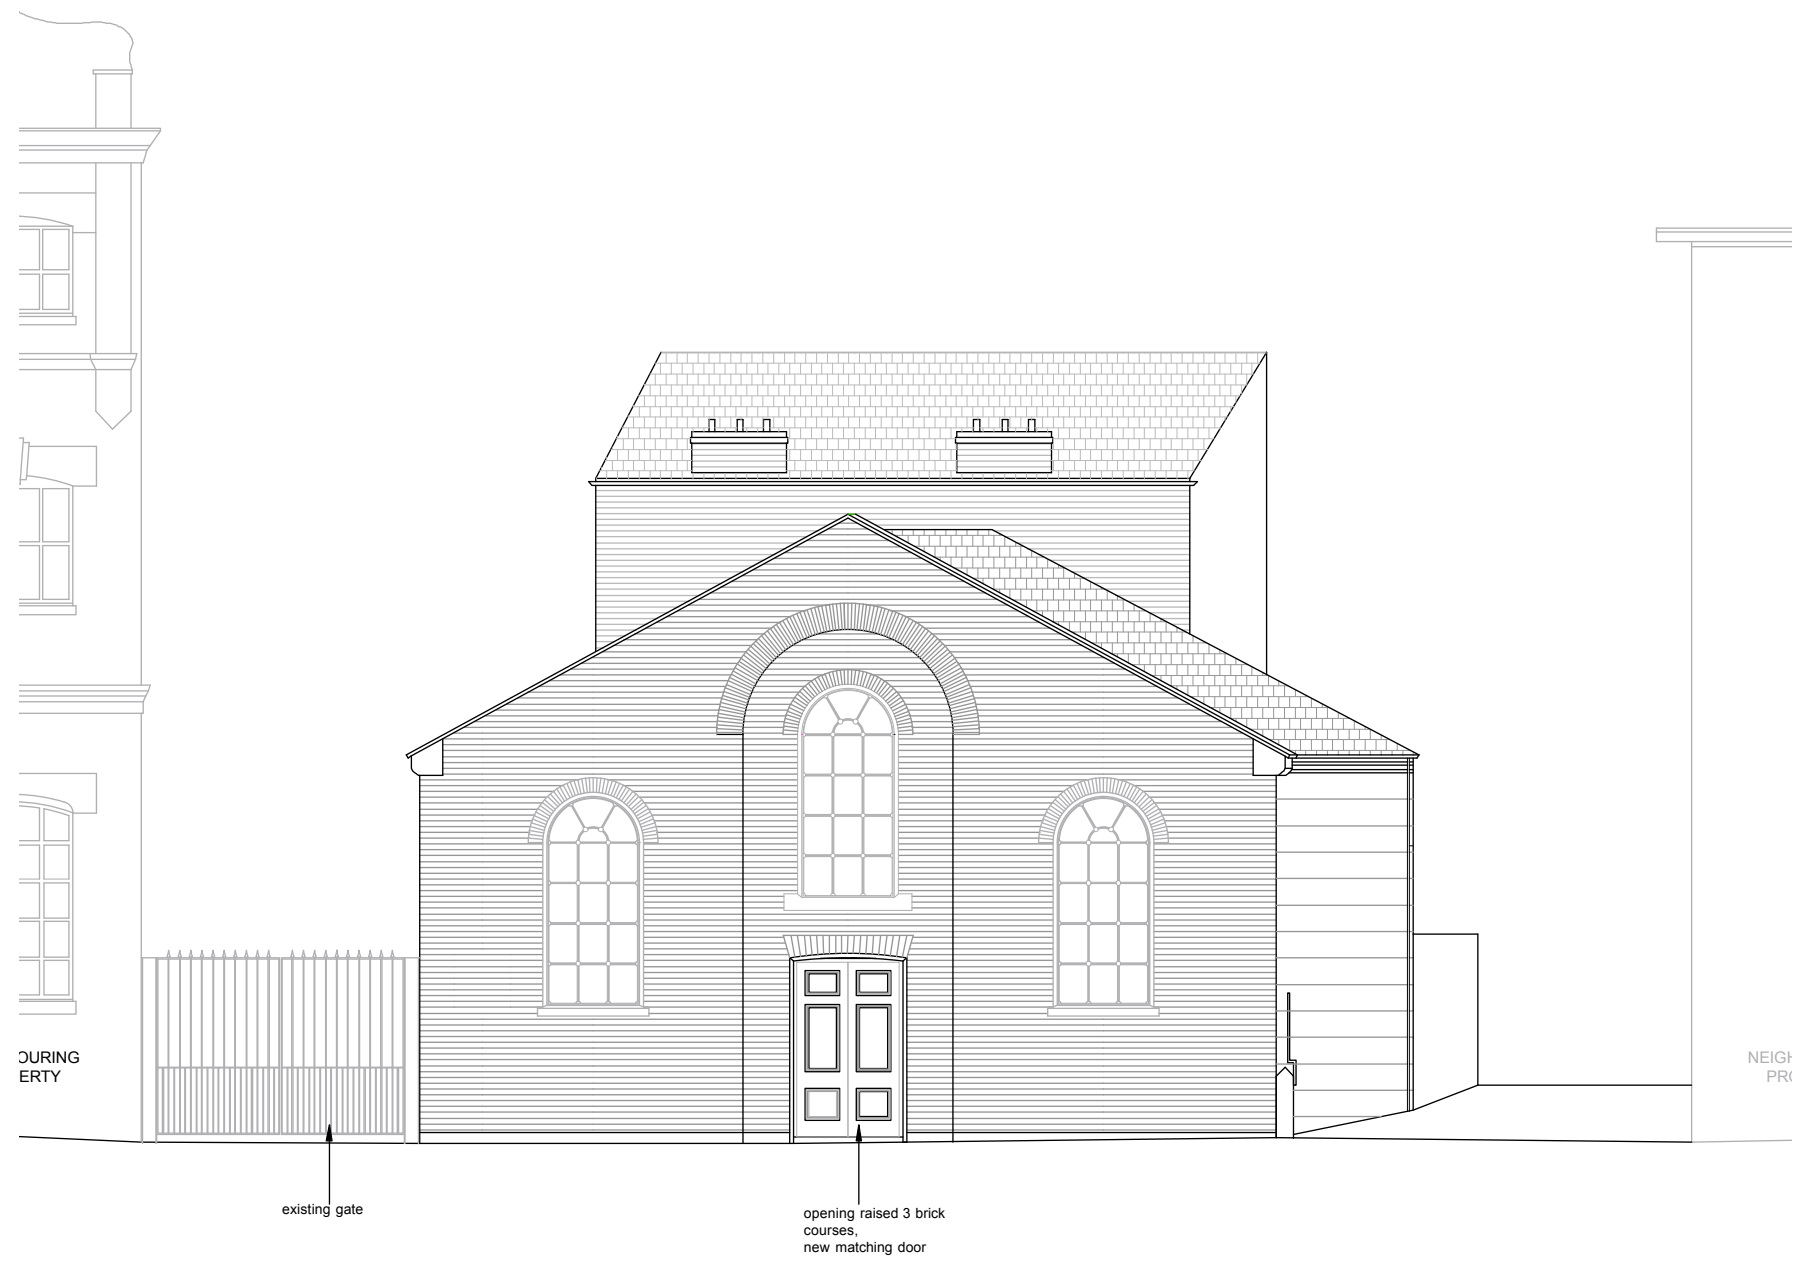


APPROVED

DRAWING 213.000

SCALE 1:100 @ A3

APPROVED NORTH ELEVATION


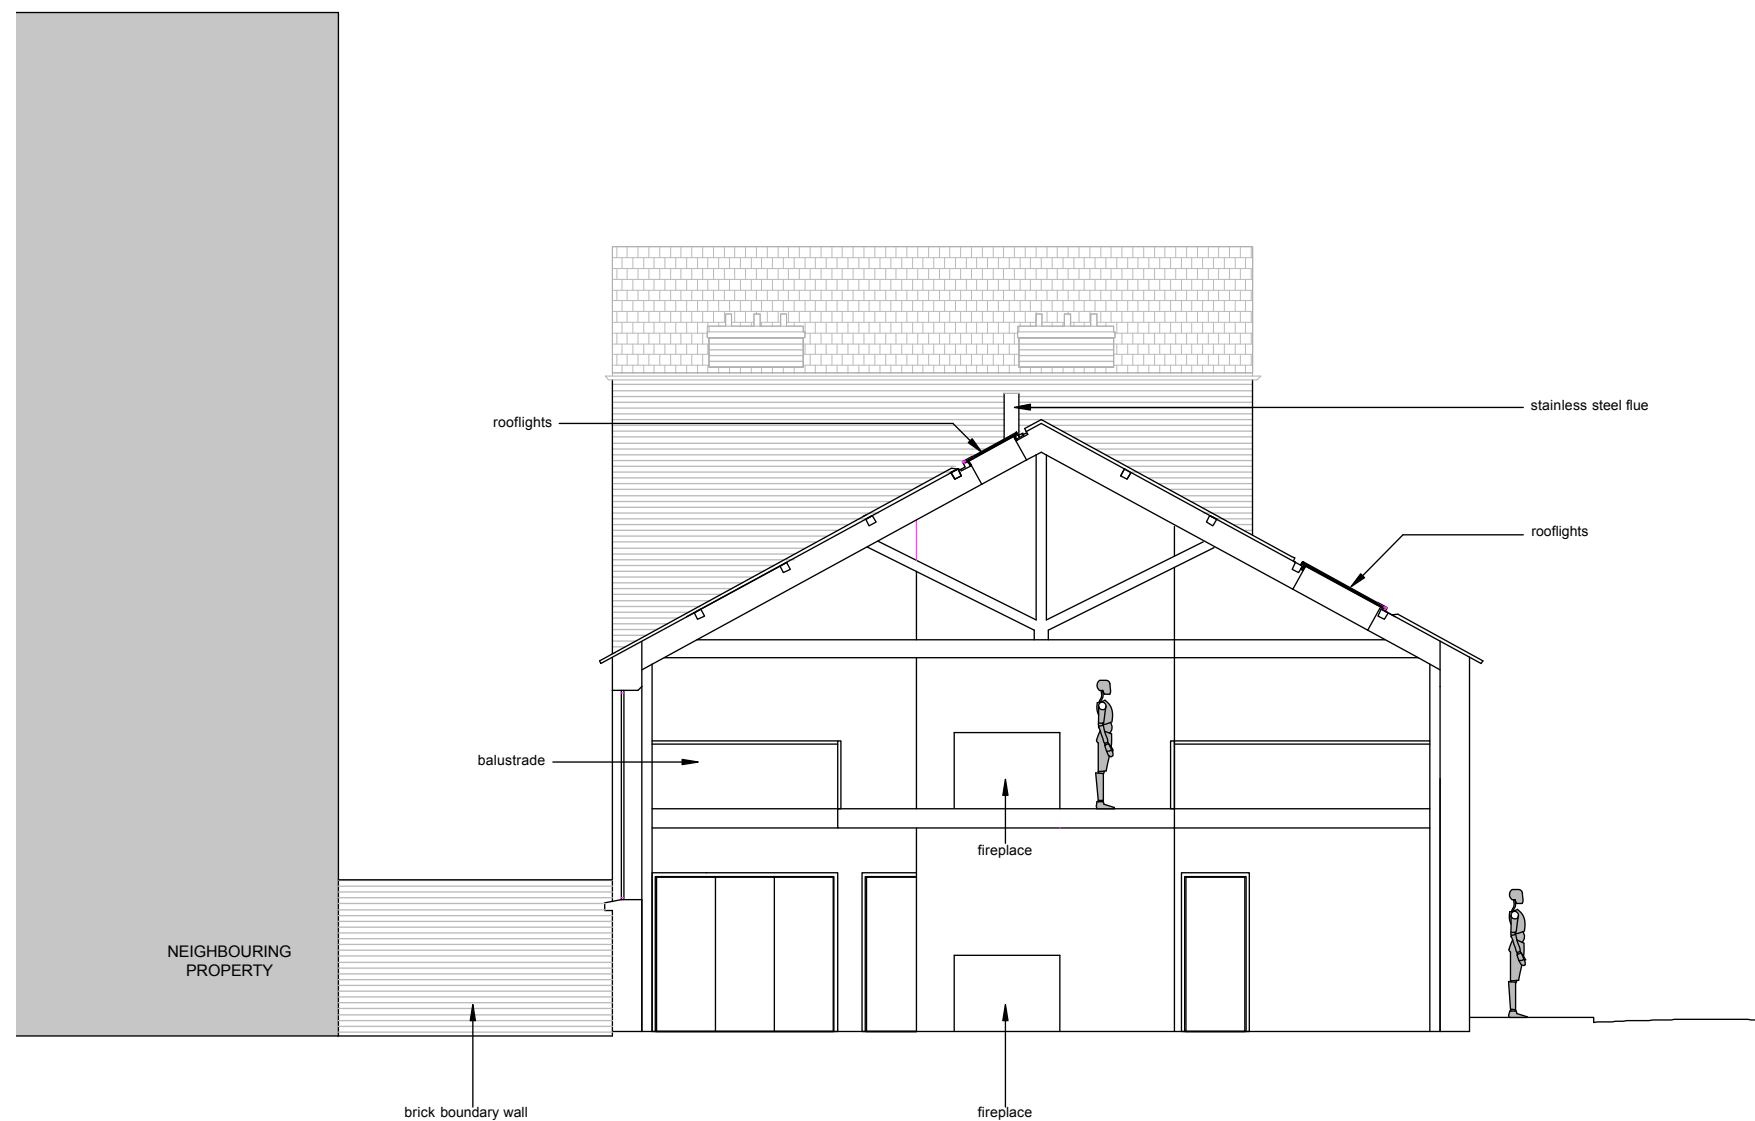


APPROVED

DRAWING 214.000



SCALE 1:100 @ A3

APPROVED SECTION ELEVATION

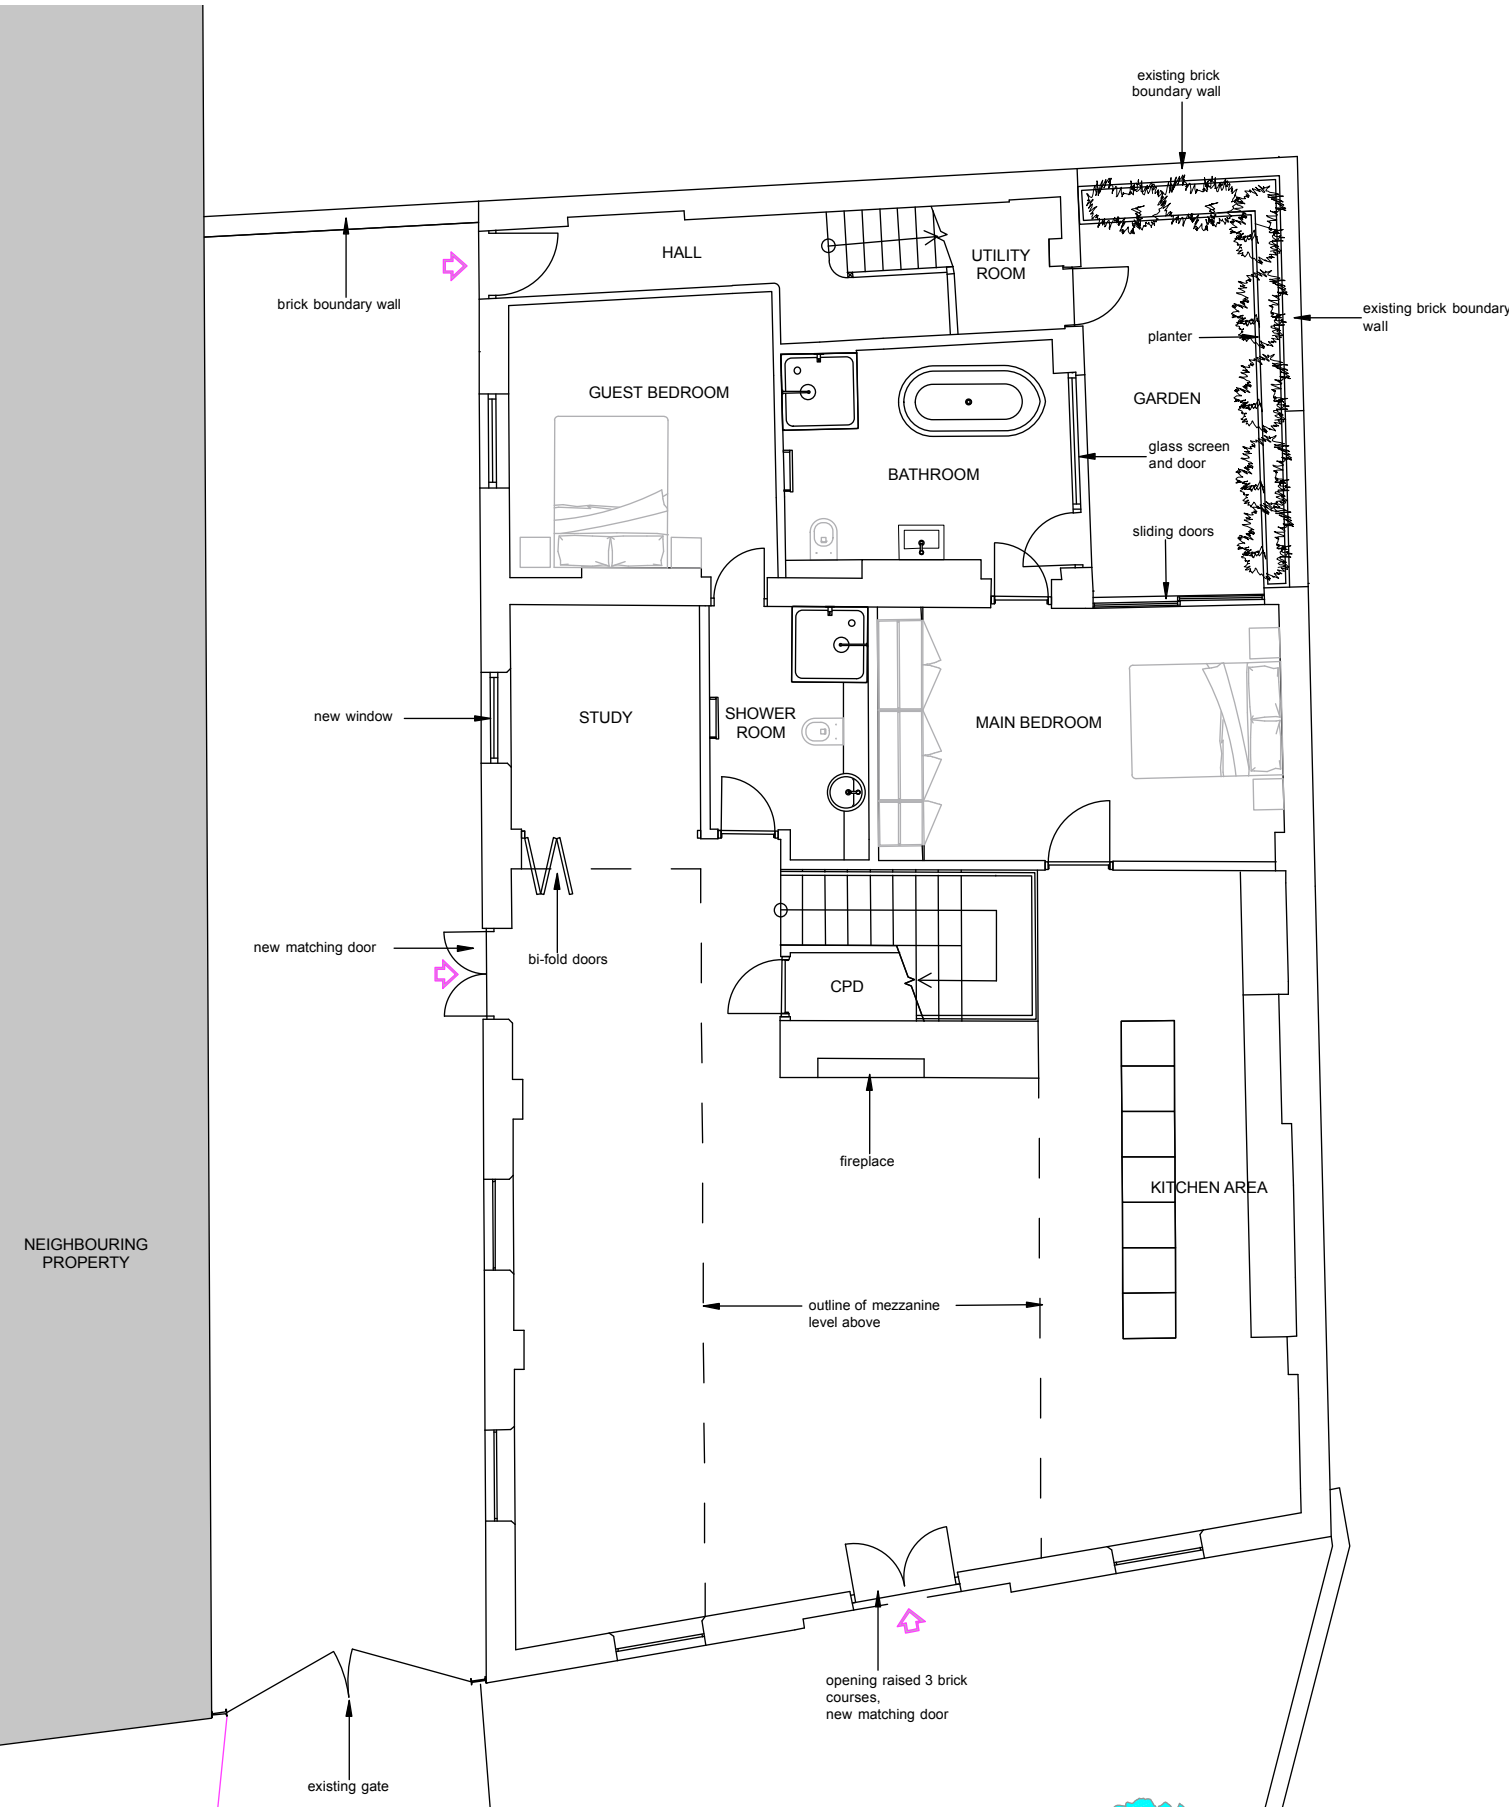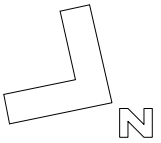

APPROVED

DRAWING 215.000
SCALE 1:100 @ A3
APPROVED GROUND FLOOR PLAN

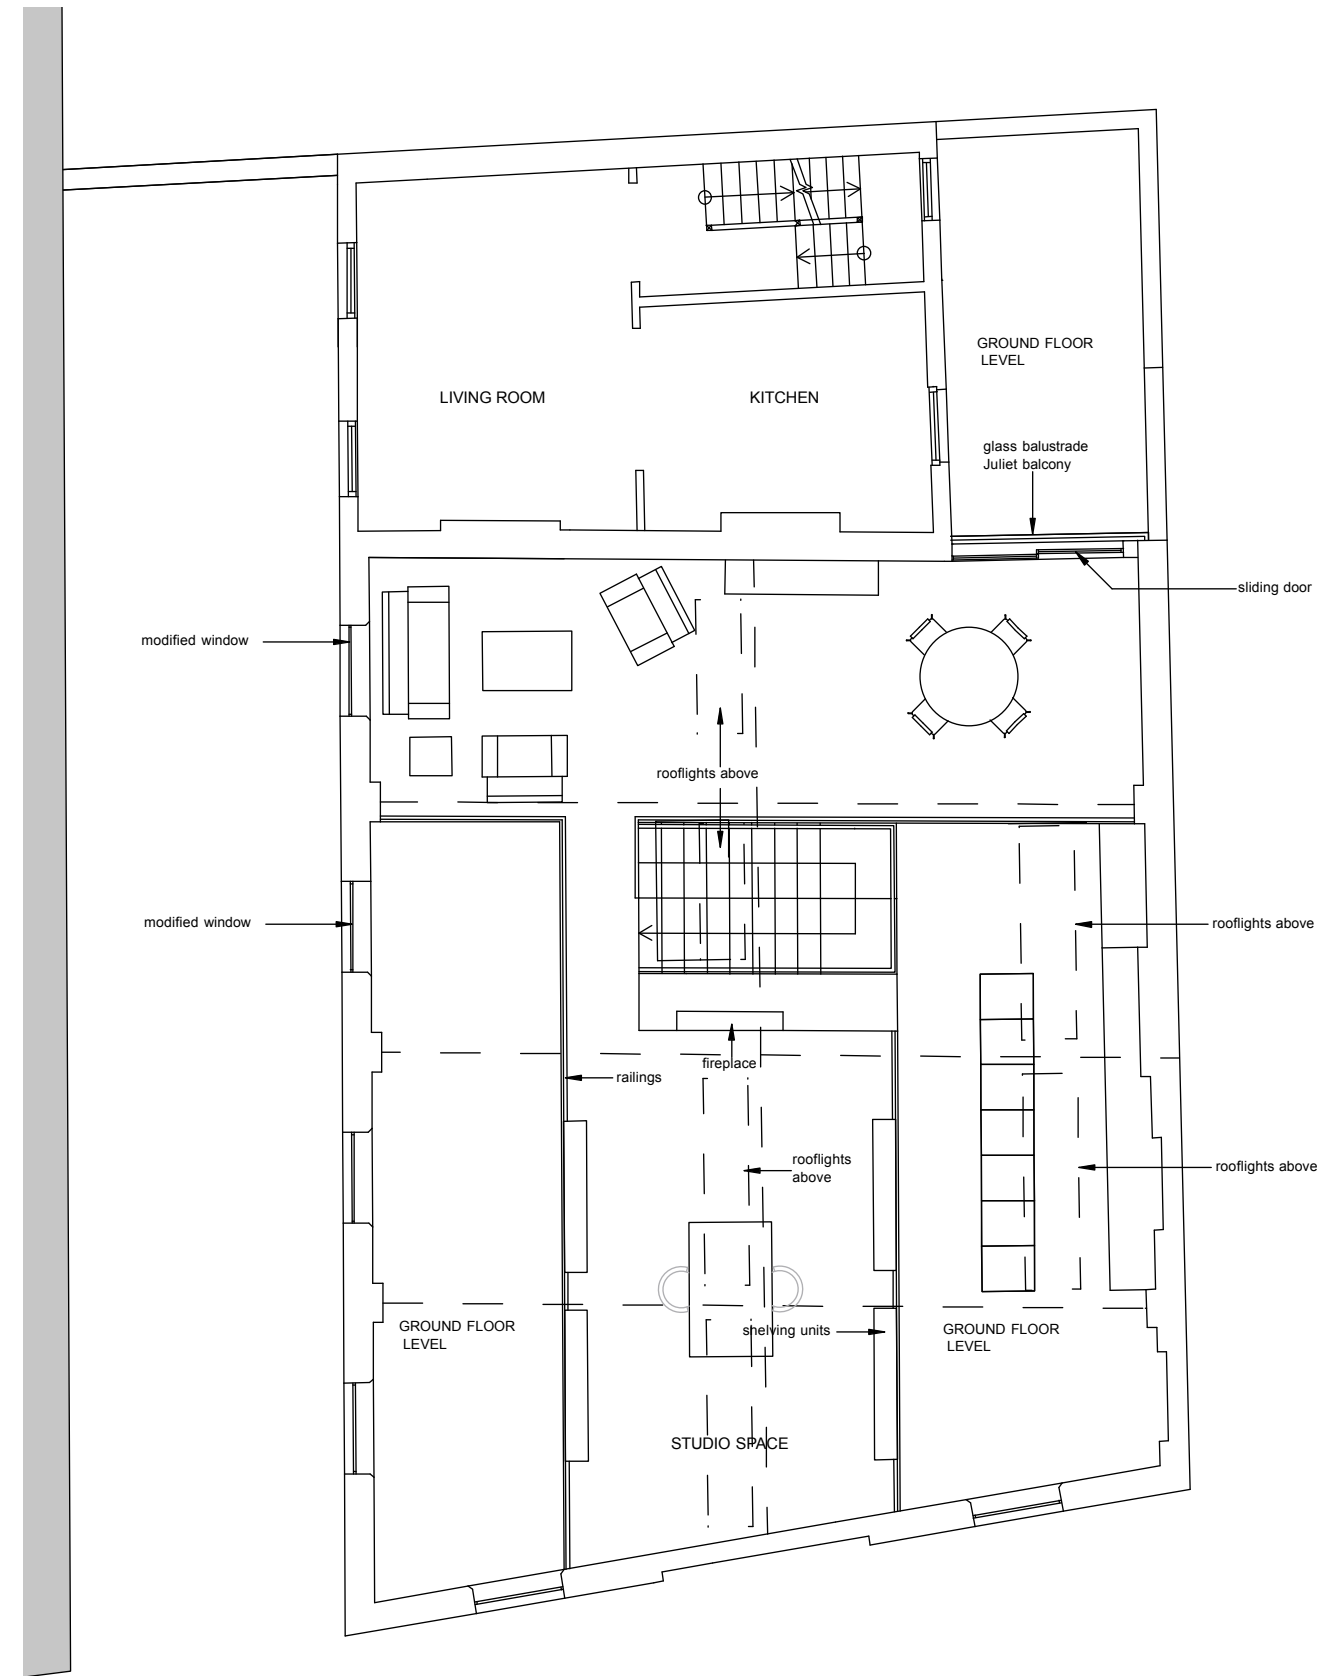
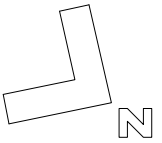


APPROVED

DRAWING 216.000

SCALE 1:100 @ A3

APPROVED FIRST FLOOR PLAN

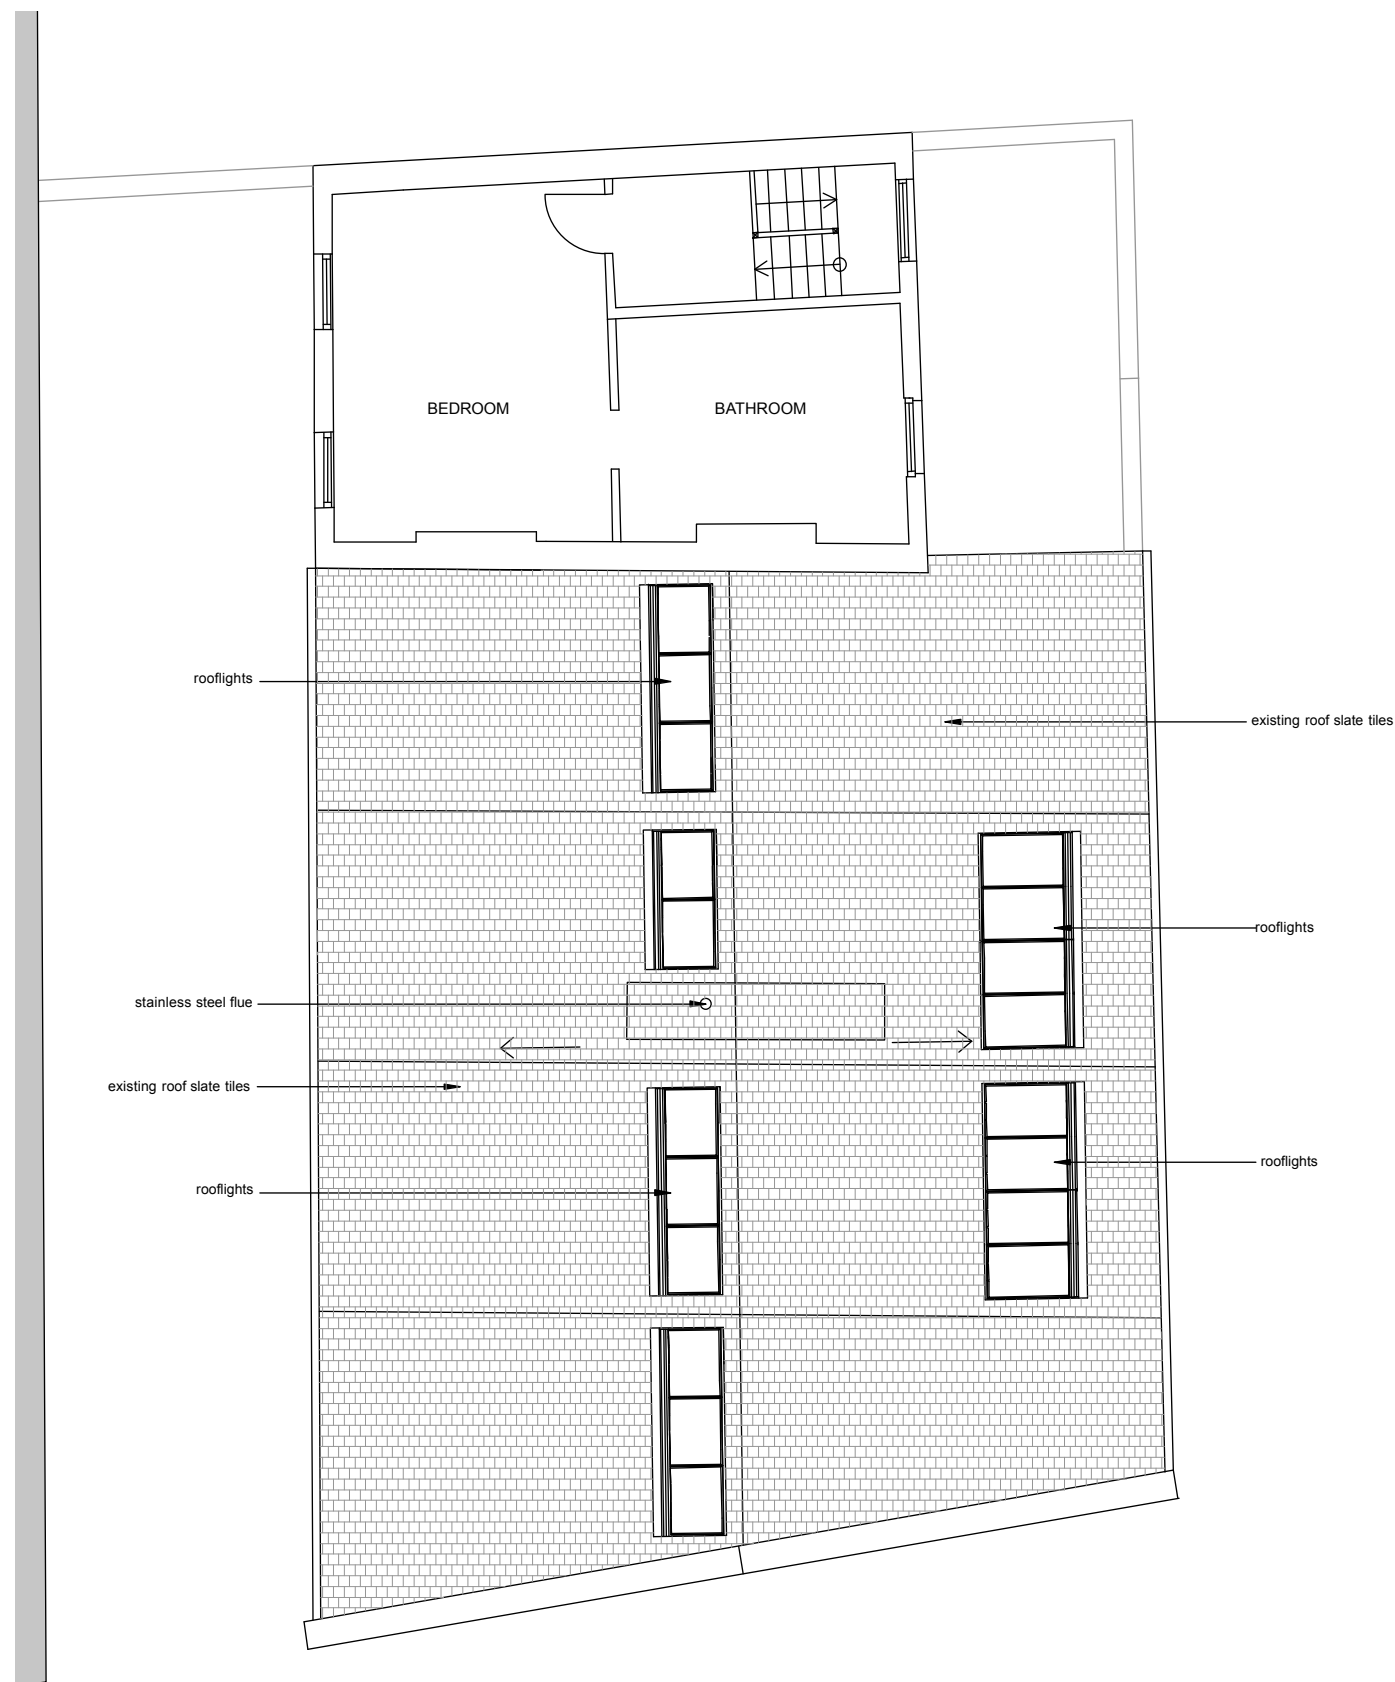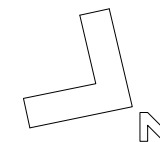


APPROVED

DRAWING 217.000

SCALE 1:100 @ A3

APPROVED SECOND FLOOR PLAN

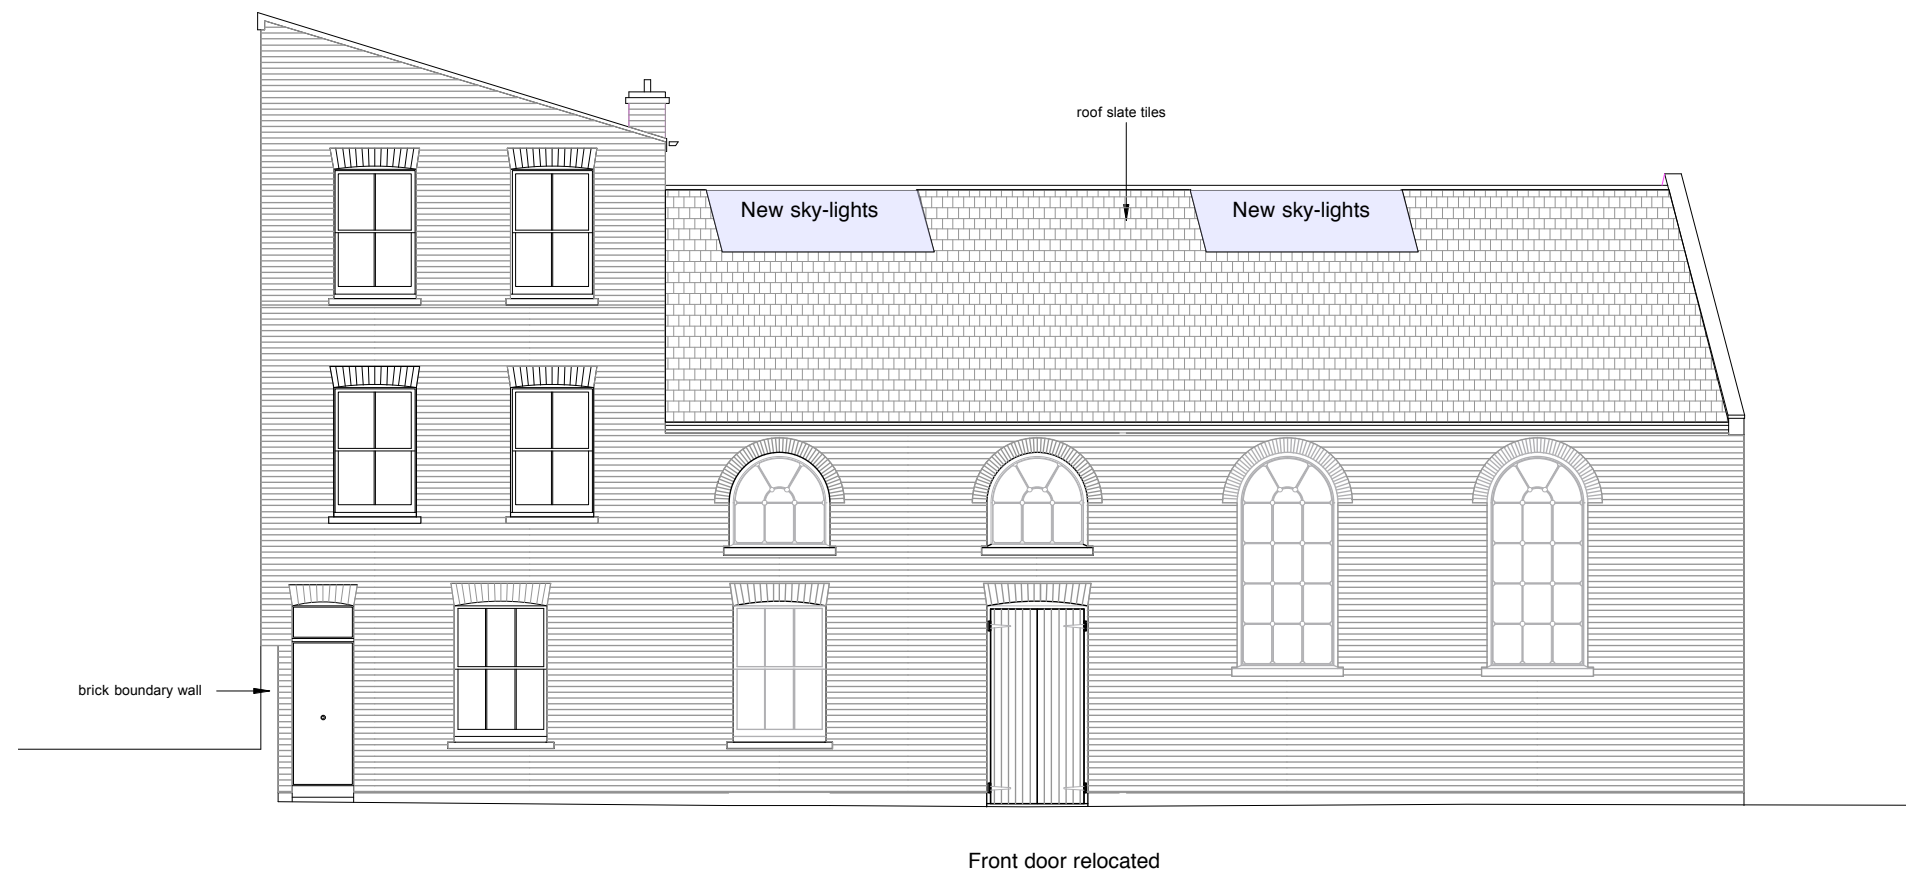


PROPOSED

DRAWING 310.000

SCALE 1:100 @ A3

PROPOSED EAST ELEVATION

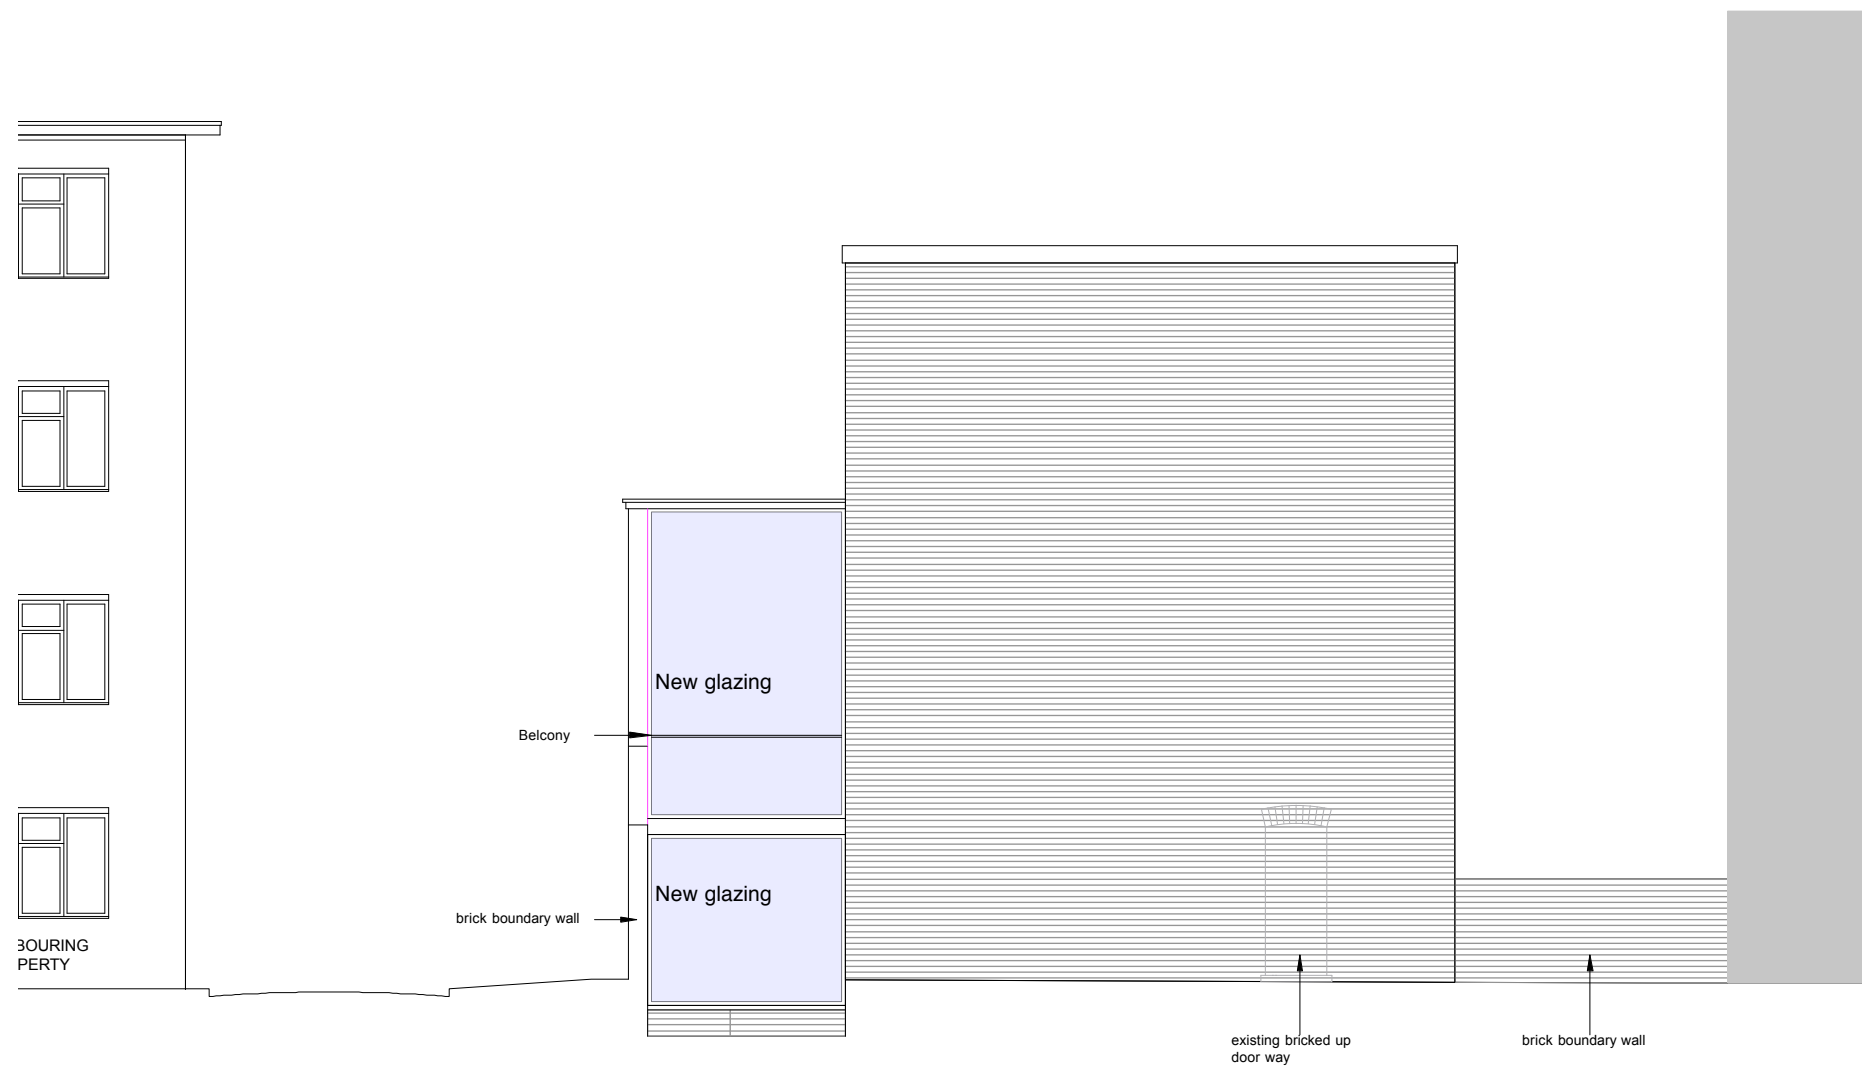

PROPOSED

DRAWING 311.000
REV A - 06.12.12 - Full height glazing added to
mezzanine door


SCALE 1:100 @ A3

PROPOSED SOUTH ELEVATION




PROPOSED

DRAWING 312.000
 REV A - 03.12.12 - Note added to elevation
 SCALE 1:100 @ A3
 PROPOSED WEST ELEVATION

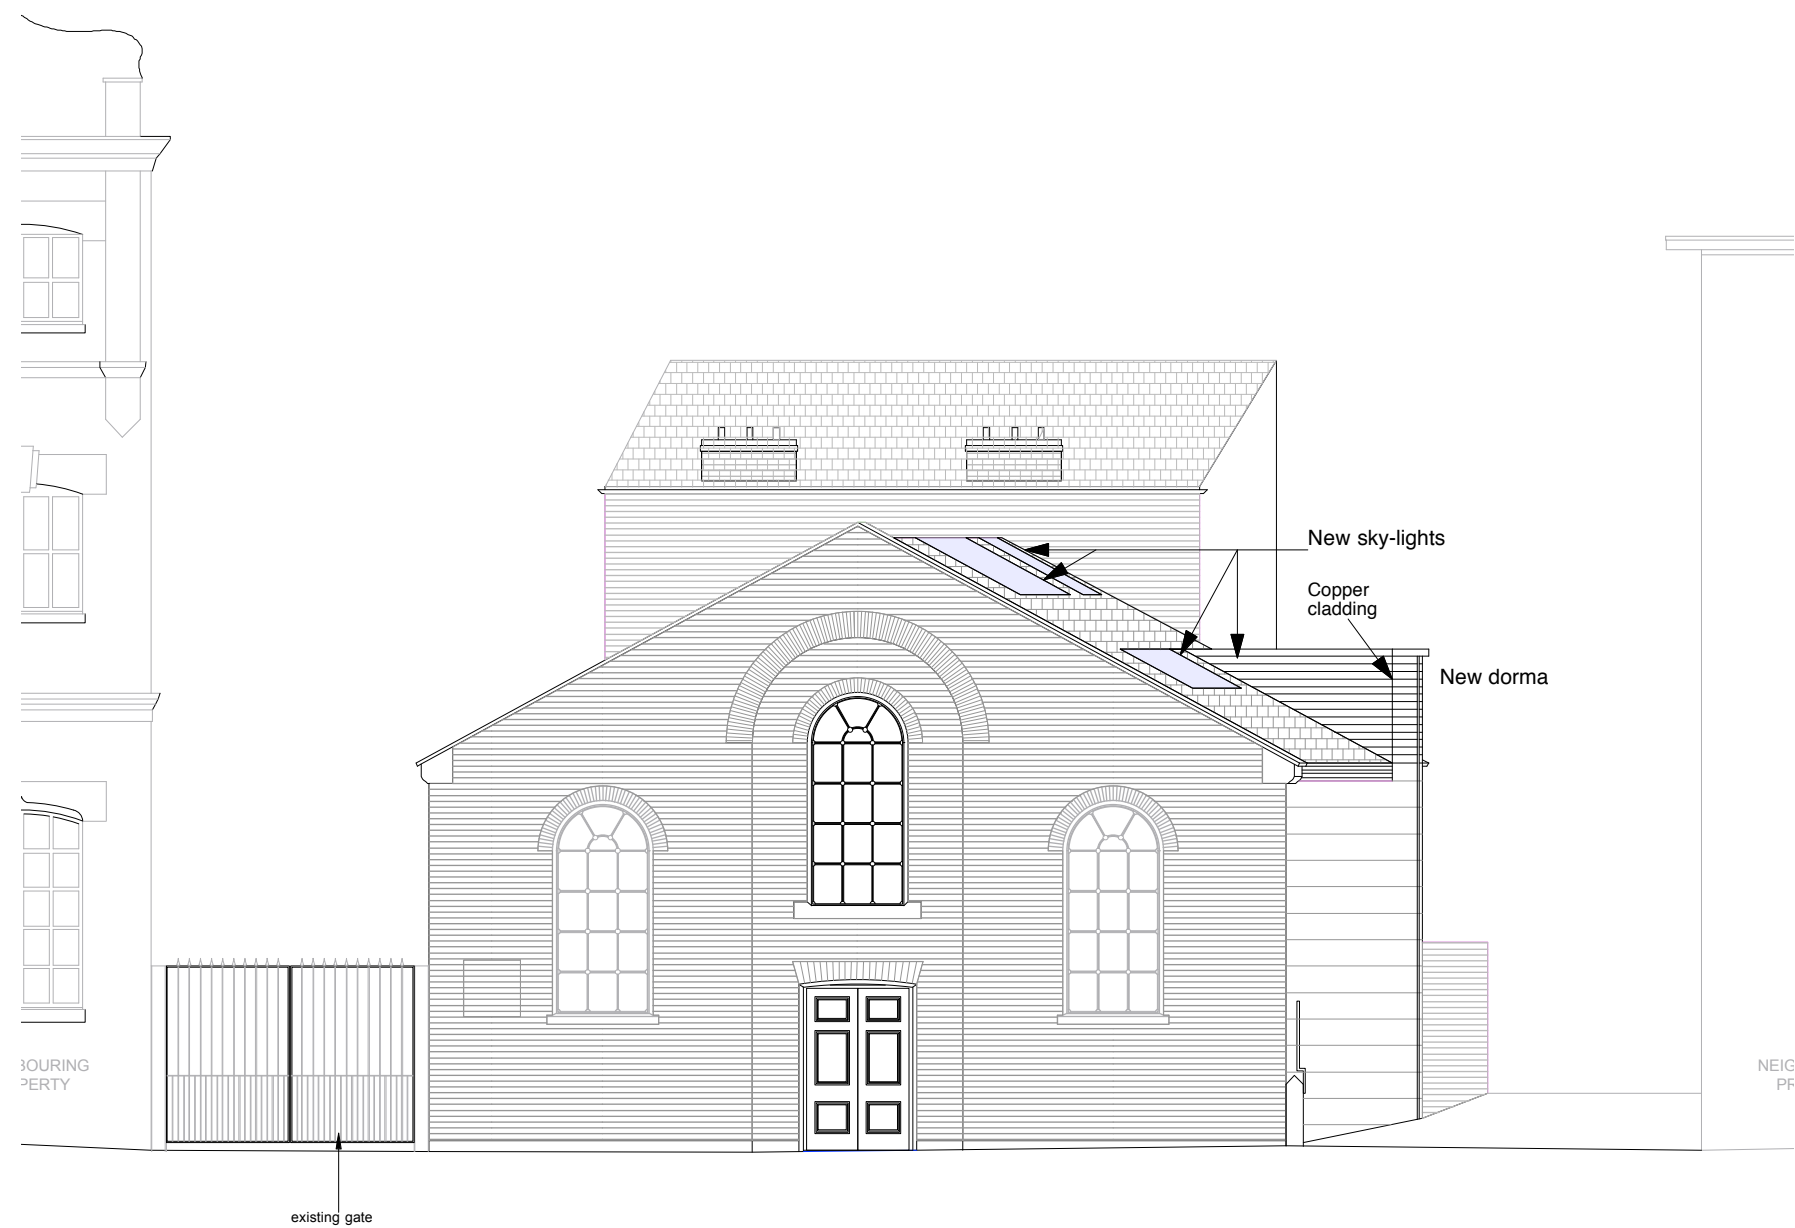

PROPOSED

DRAWING 313.000
 REV A - 03.12.12 - Note added to elevation
 REV B - 06.12.12 - Copper cladding note added
 SCALE 1:100 @ A3
 PROPOSED NORTH ELEVATION


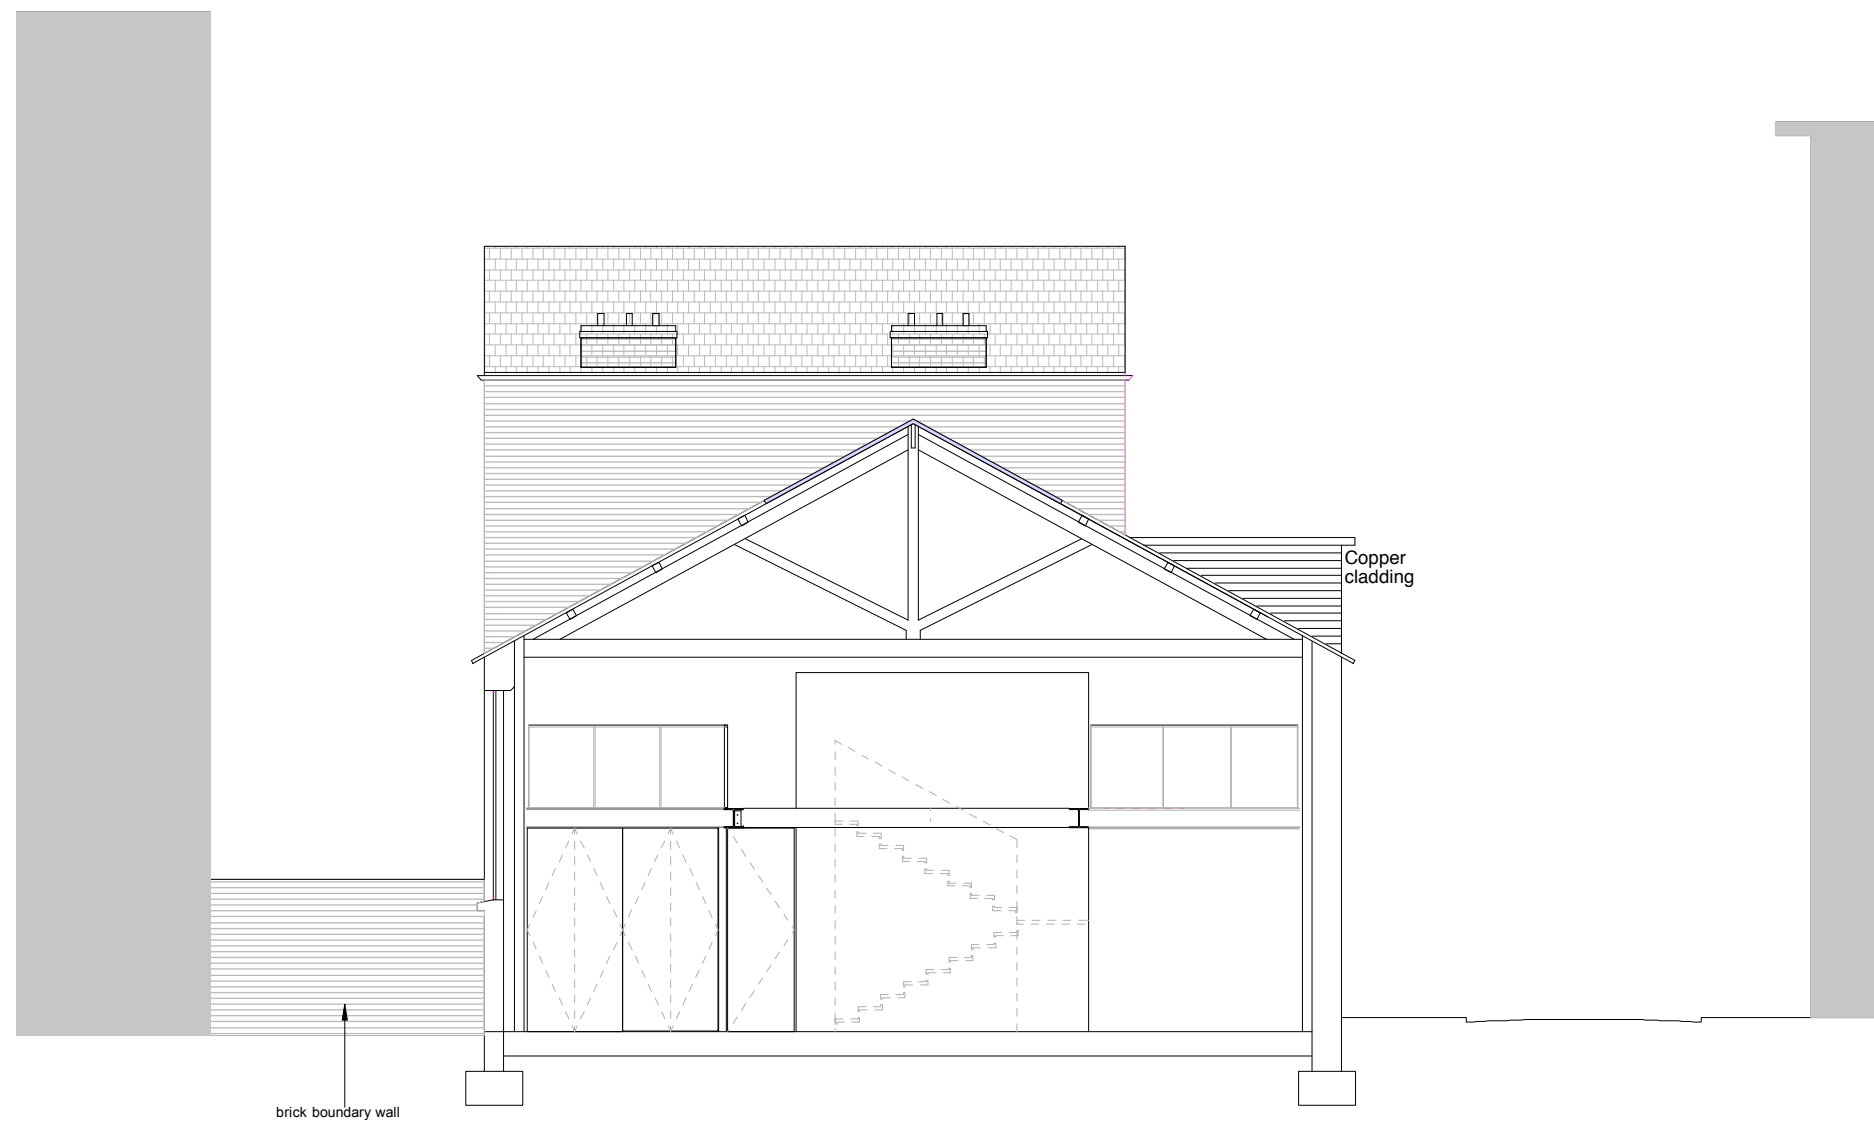


brick boundary wall

Copper cladding

PROPOSED

DRAWING 314.000
REV A - 06.12.12 - Copper cladding note added
SCALE 1:100 @ A3
PROPOSED SECTION ELEVATION

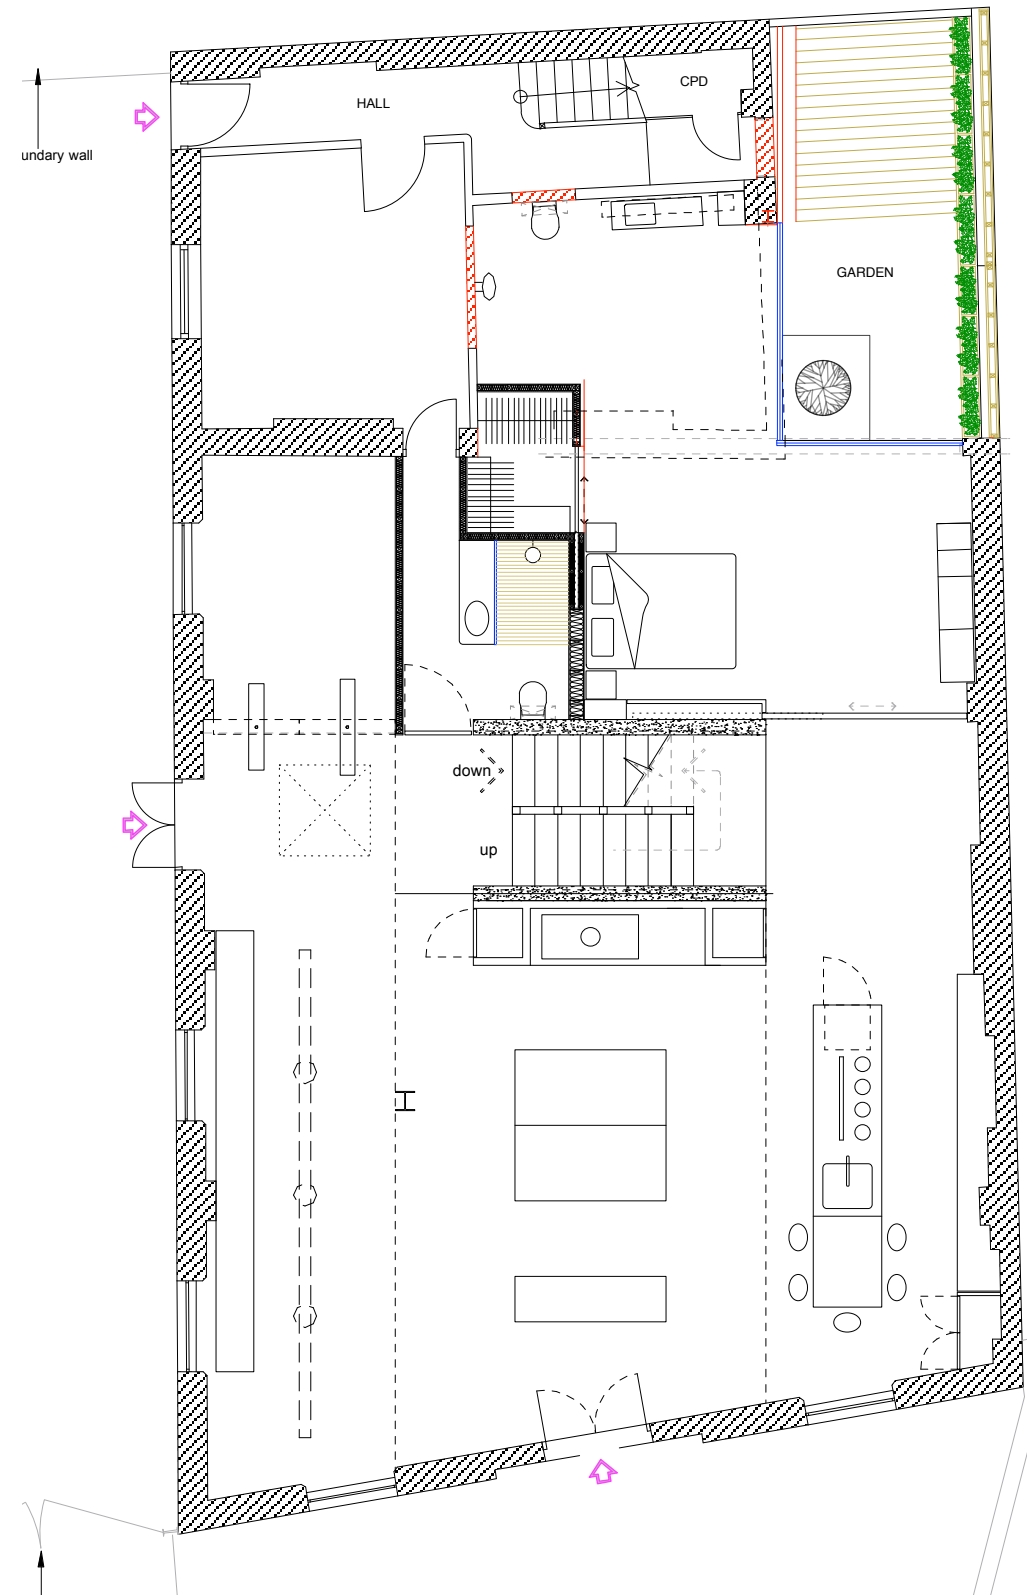
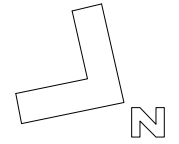


PROPOSED

DRAWING 315.000
REV A - 03.12.12 - Typical detail added
REV B - 06.12.12 - Typical detail removed and added
to sheet 320.000



SCALE 1:100 @ A3

PROPOSED GROUND FLOOR PLAN

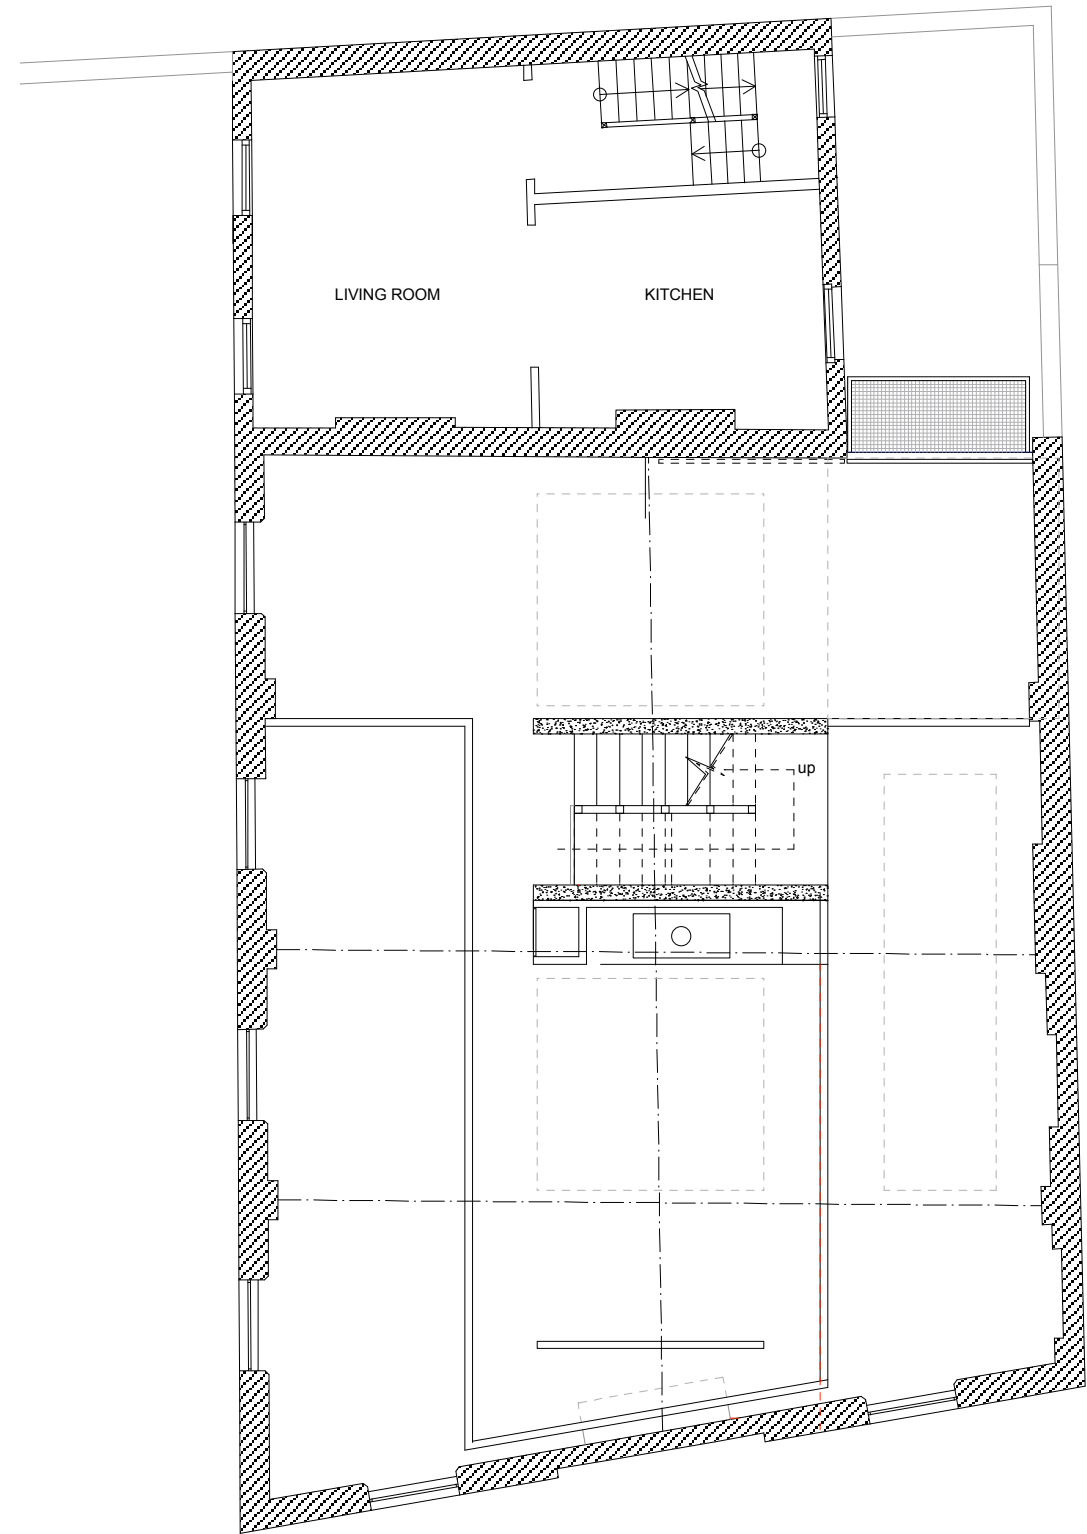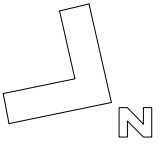

PROPOSED

DRAWING 316.000
SCALE 1:100 @ A3
PROPOSED FIRST FLOOR PLAN

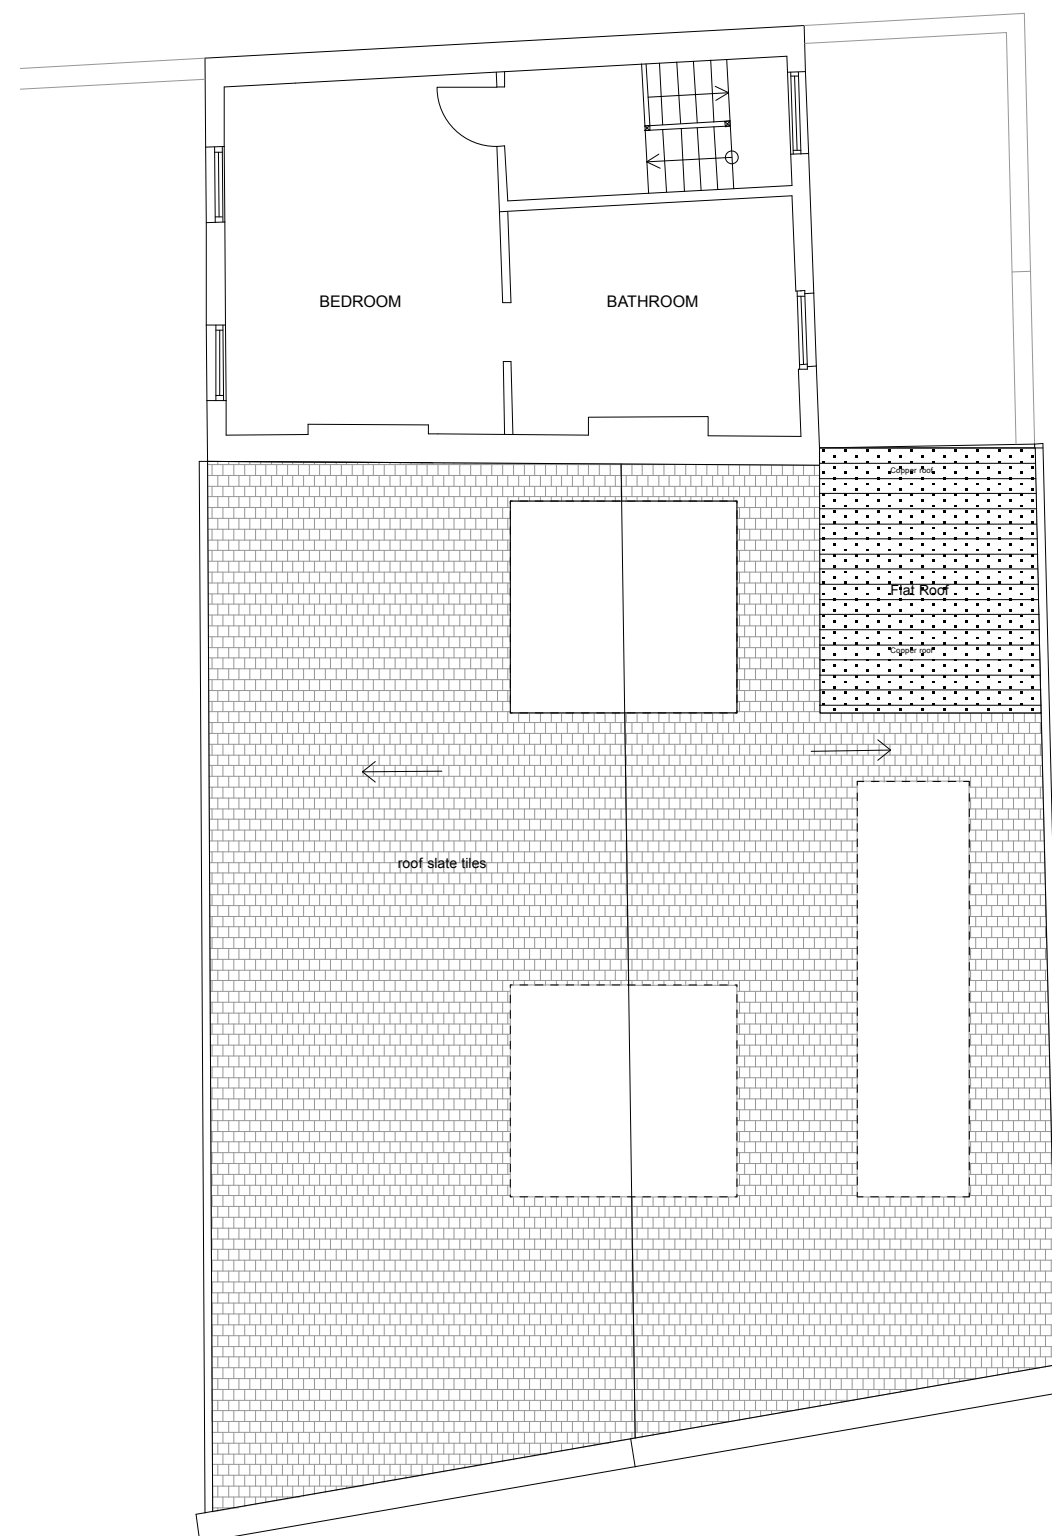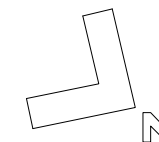

PROPOSED

DRAWING 317.000
REV A - 03.12.12 - Note added to elevation
SCALE 1:100 @ A3
PROPOSED SECOND FLOOR PLAN