




North Elevation



East Elevation

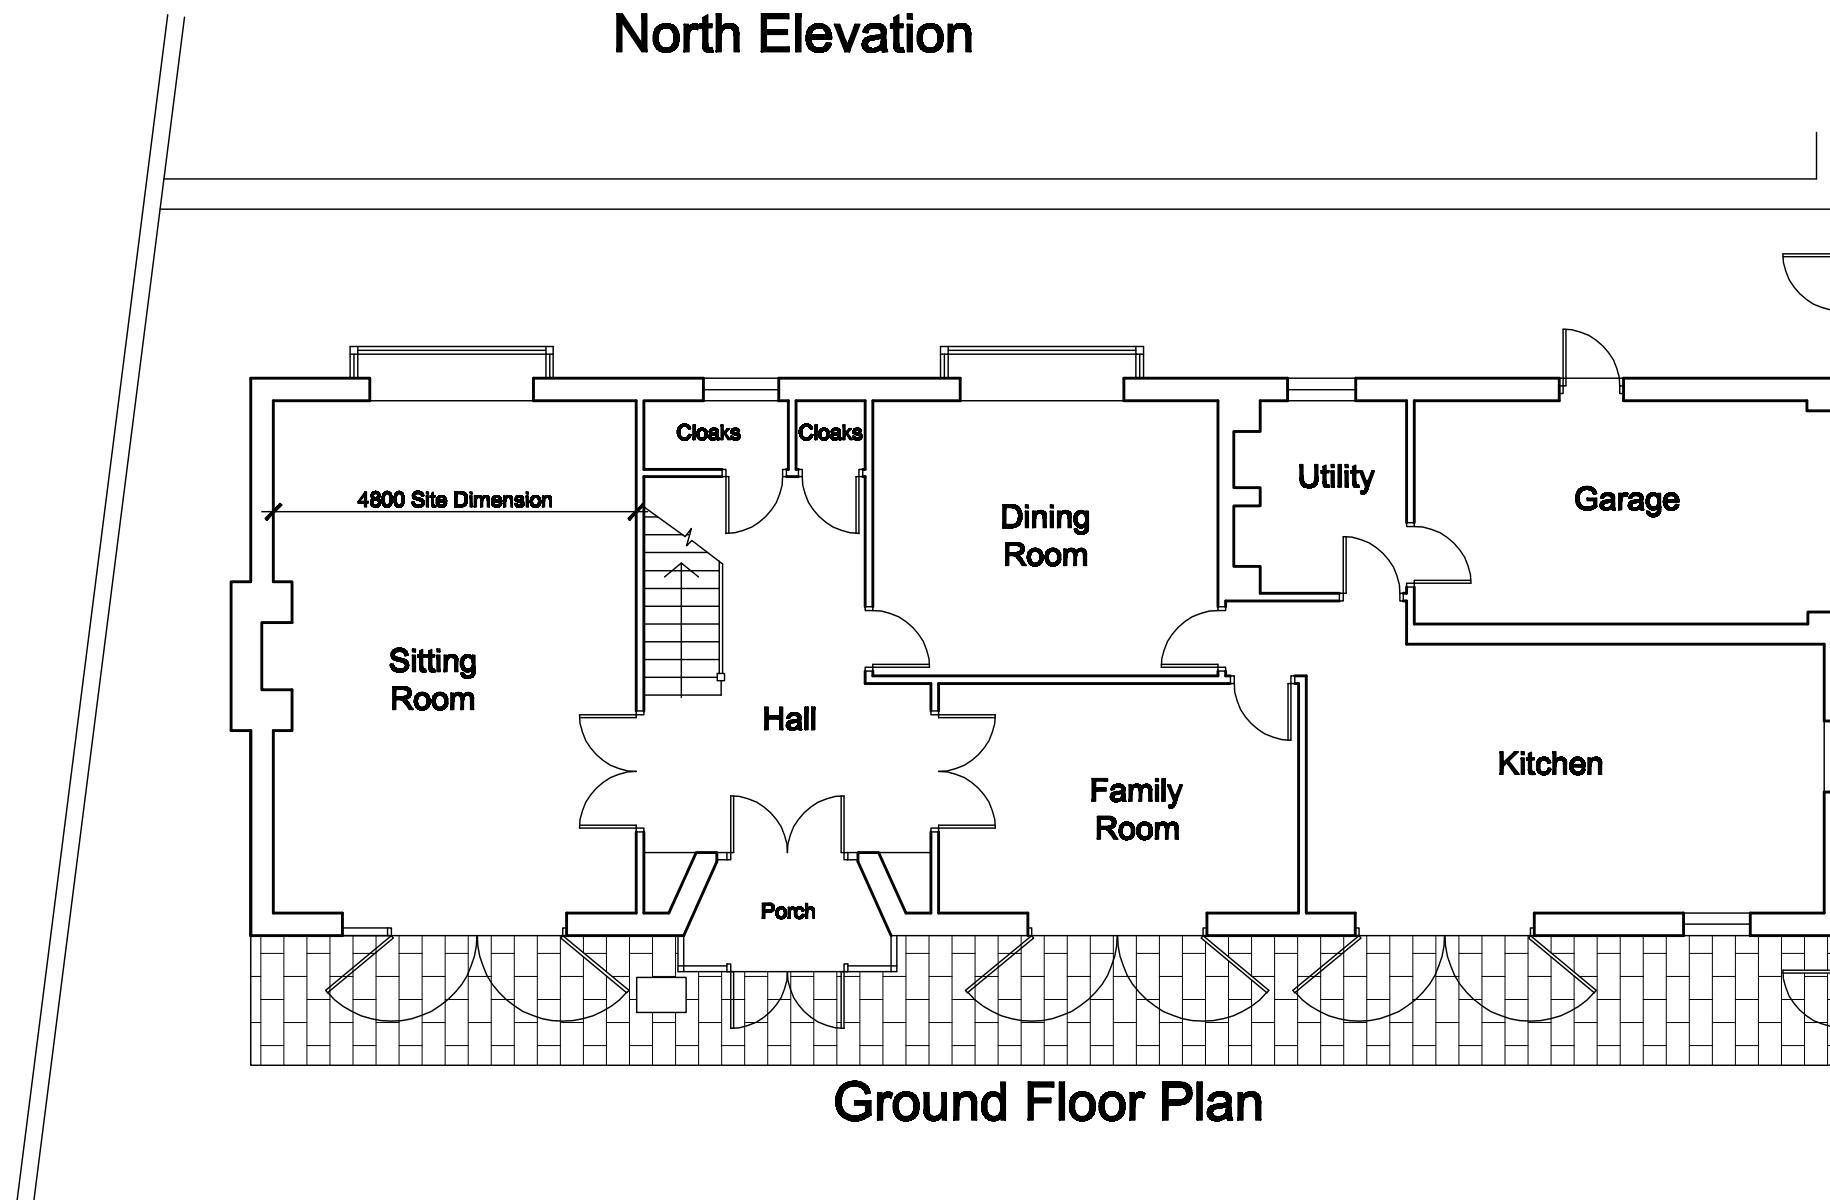

Ground Floor Plan

**2 Parfitt Close
London NW3 7HW
PROPOSED EXTENSION**

Drawing

LAYOUT AS EXISTING

**Scale
1:100 @ A3**

**Date
Nov 2012**

**Drawn by
DVM
Chkd by**

Drawing No.

12138/01

Quorum Associates

104 Worple Rd,
Isleworth,
Middlesex
TW7 7HU
Tel. 0208 861 4288

89, Eastgate,
Cowbridge,
Vale of Glamorgan
CF717AA
Tel. 01446 774488
Fax. 01446 774871