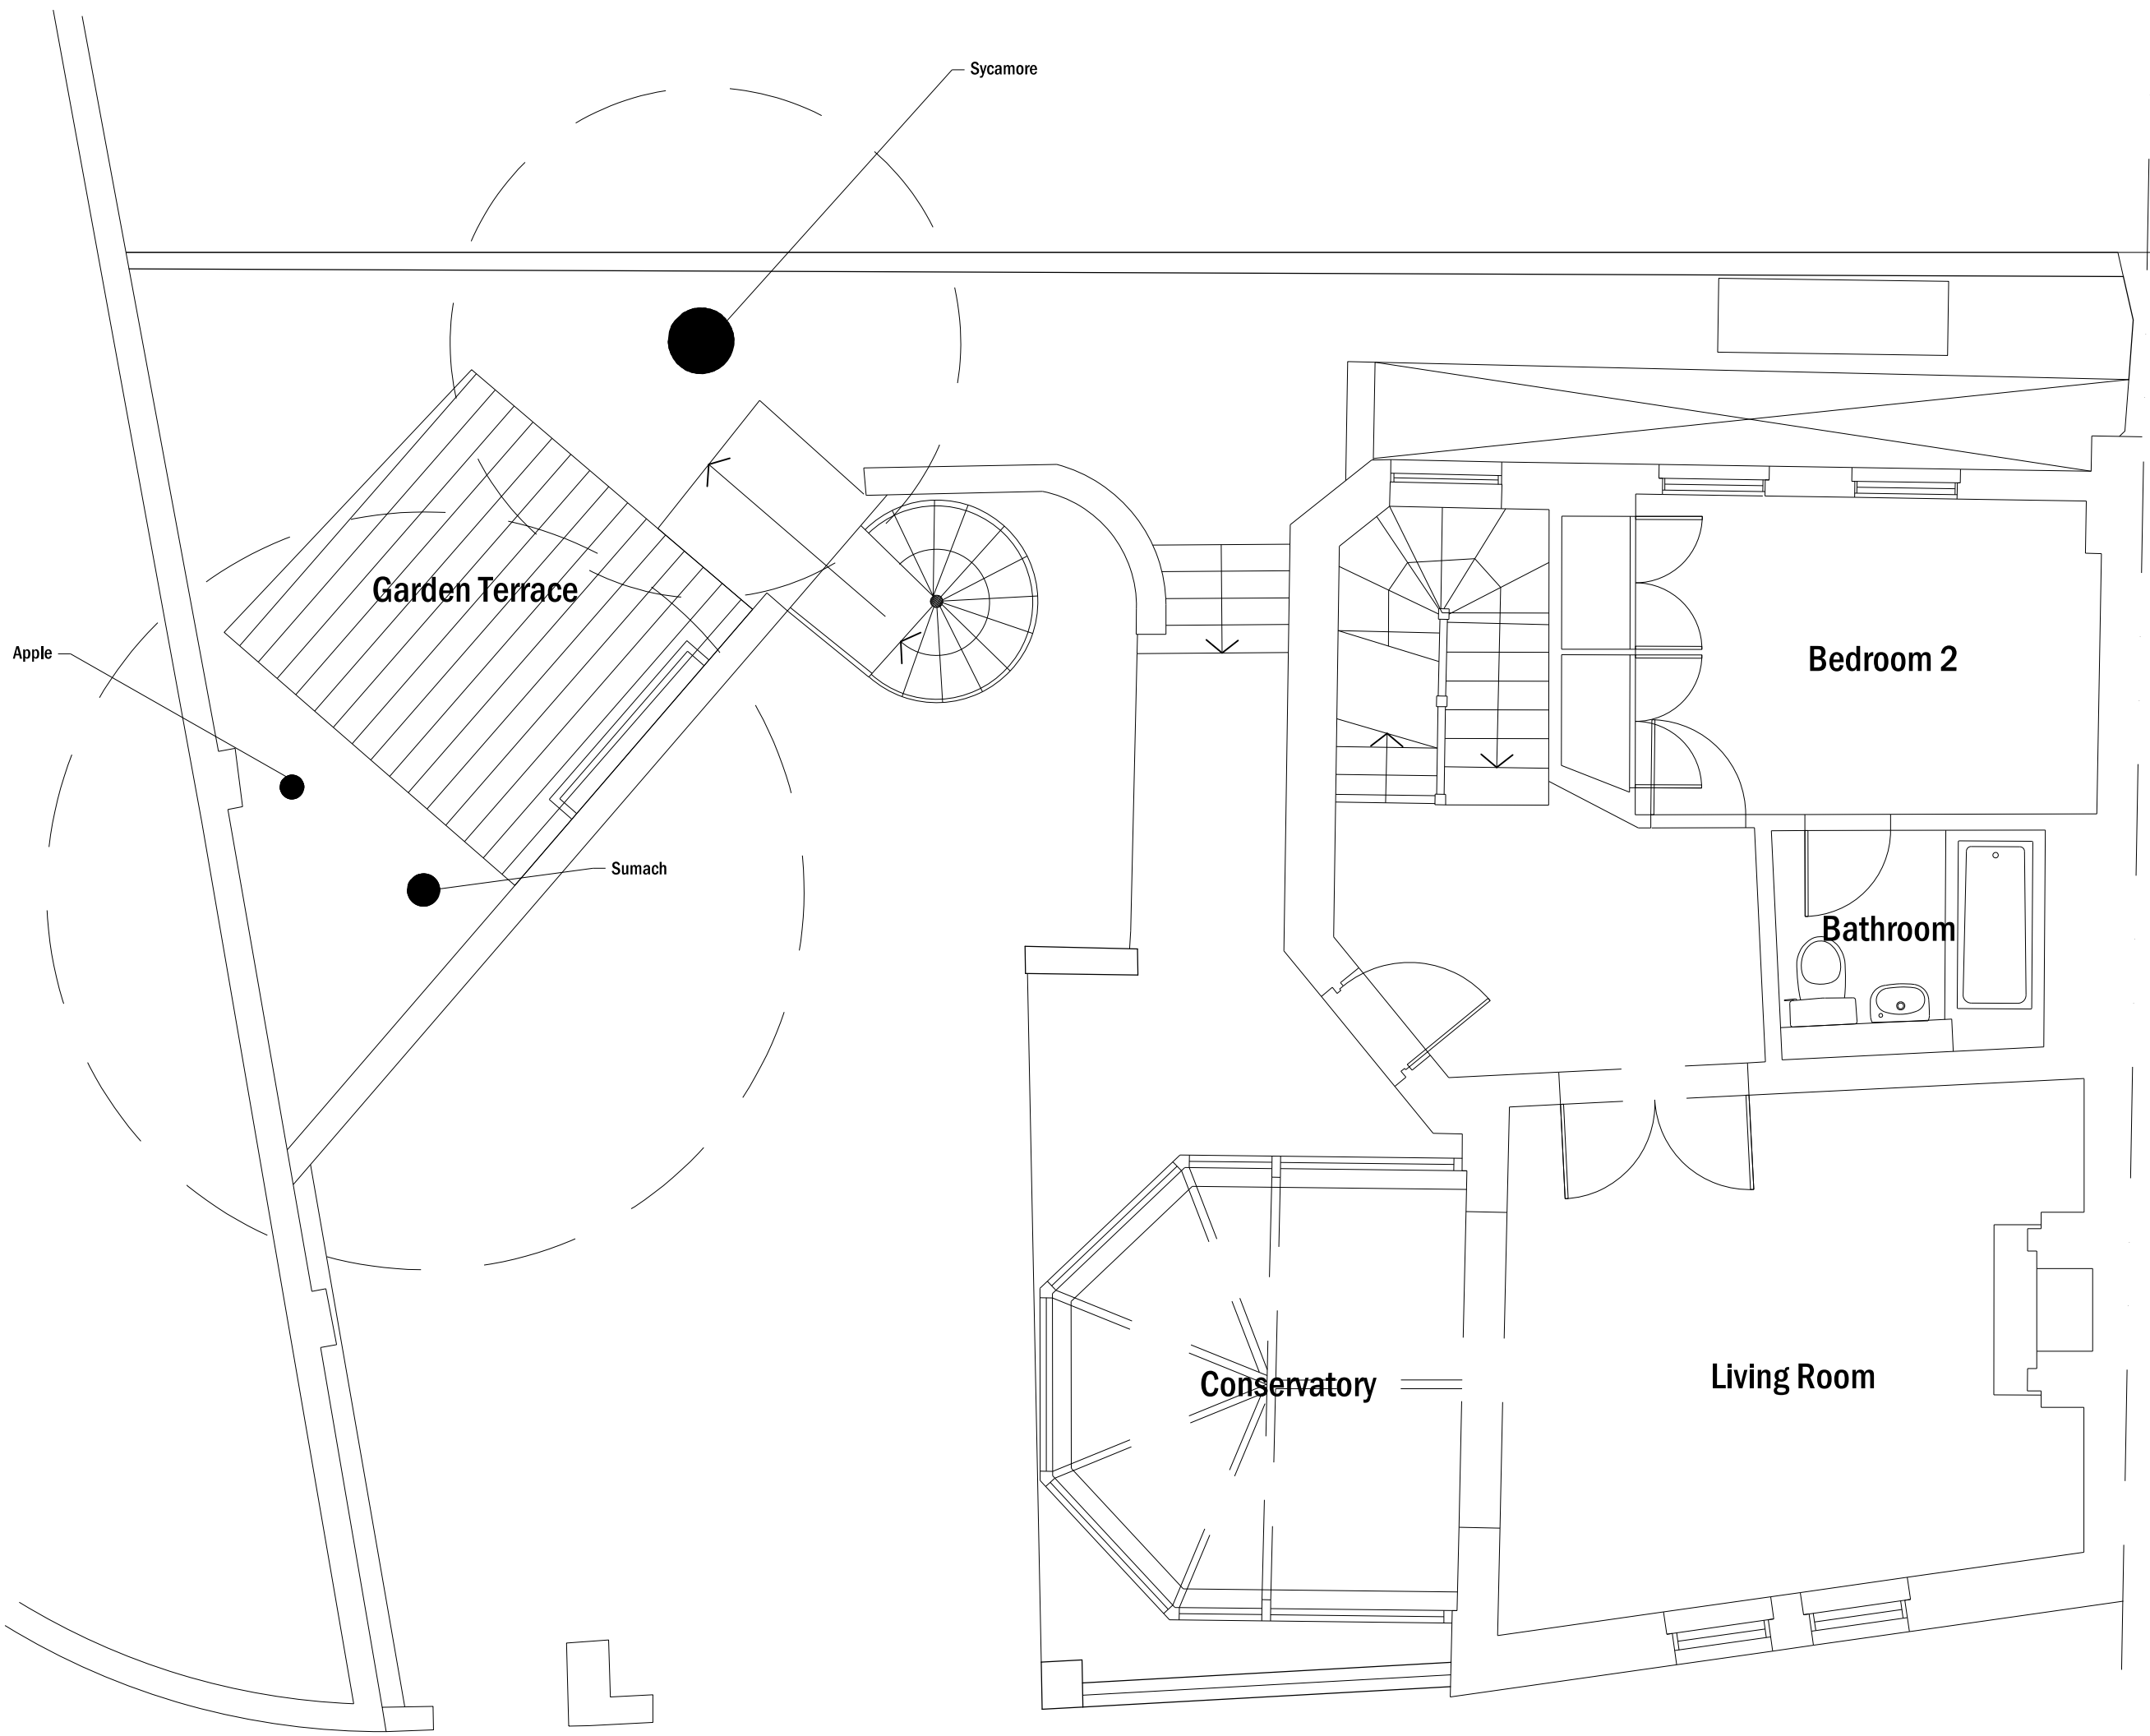


01

First Floor Plan: AsExisting

1:50 @ A2

Planning Submission		10.05.2012	JH	B
For comment		21.03.12	JH	A
Revision description		Date	Init	Rev
RCKa 3 Dyers Buildings London EC1N 2JT T +44 (0) 20 7060 1930 F +44 (0) 20 7060 1940 W www.rcka.co.uk				
Title First Floor Plan As Existing				
Project Branch Hill		Client Aveline		
Date 10.01.2012	Drawn by AH	Checked TR	Scale 1:50 @ A2	
Job No 1133	Drwg No 15-151		Revision B	

©2011 RCKa. This drawing is not to be scaled - use written dimensions only. Any discrepancies to be reported to the architect. All dimensions to be checked on site.