



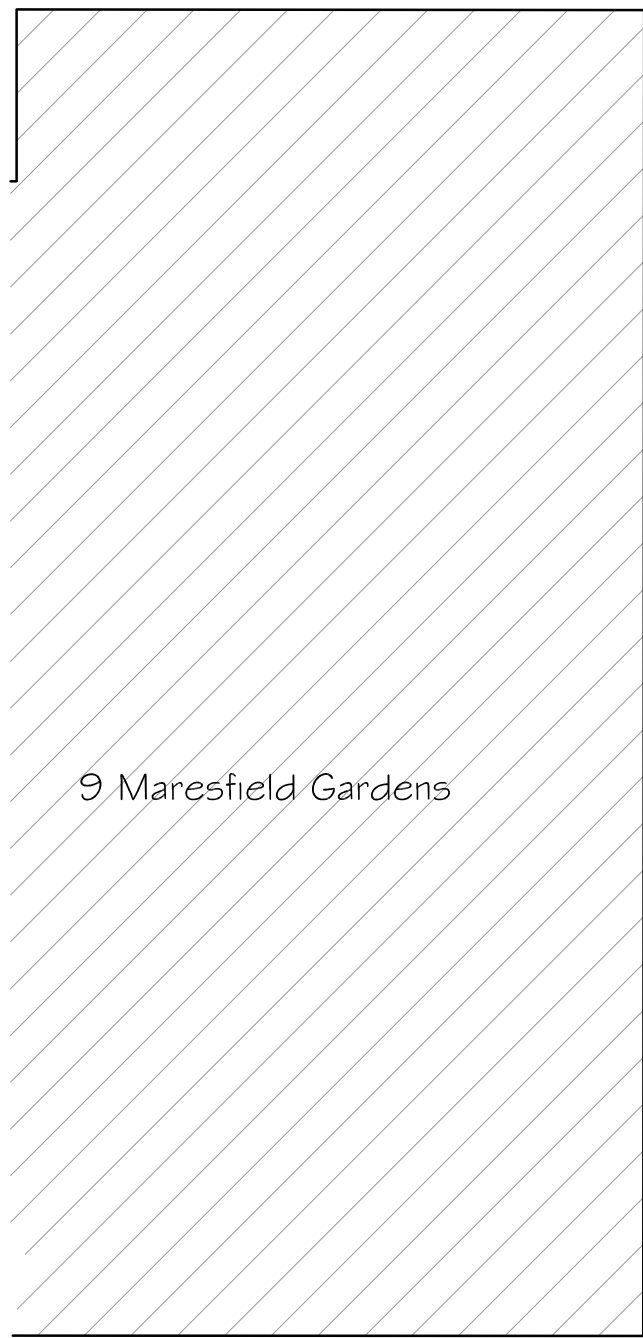


9 Maresfield Gardens

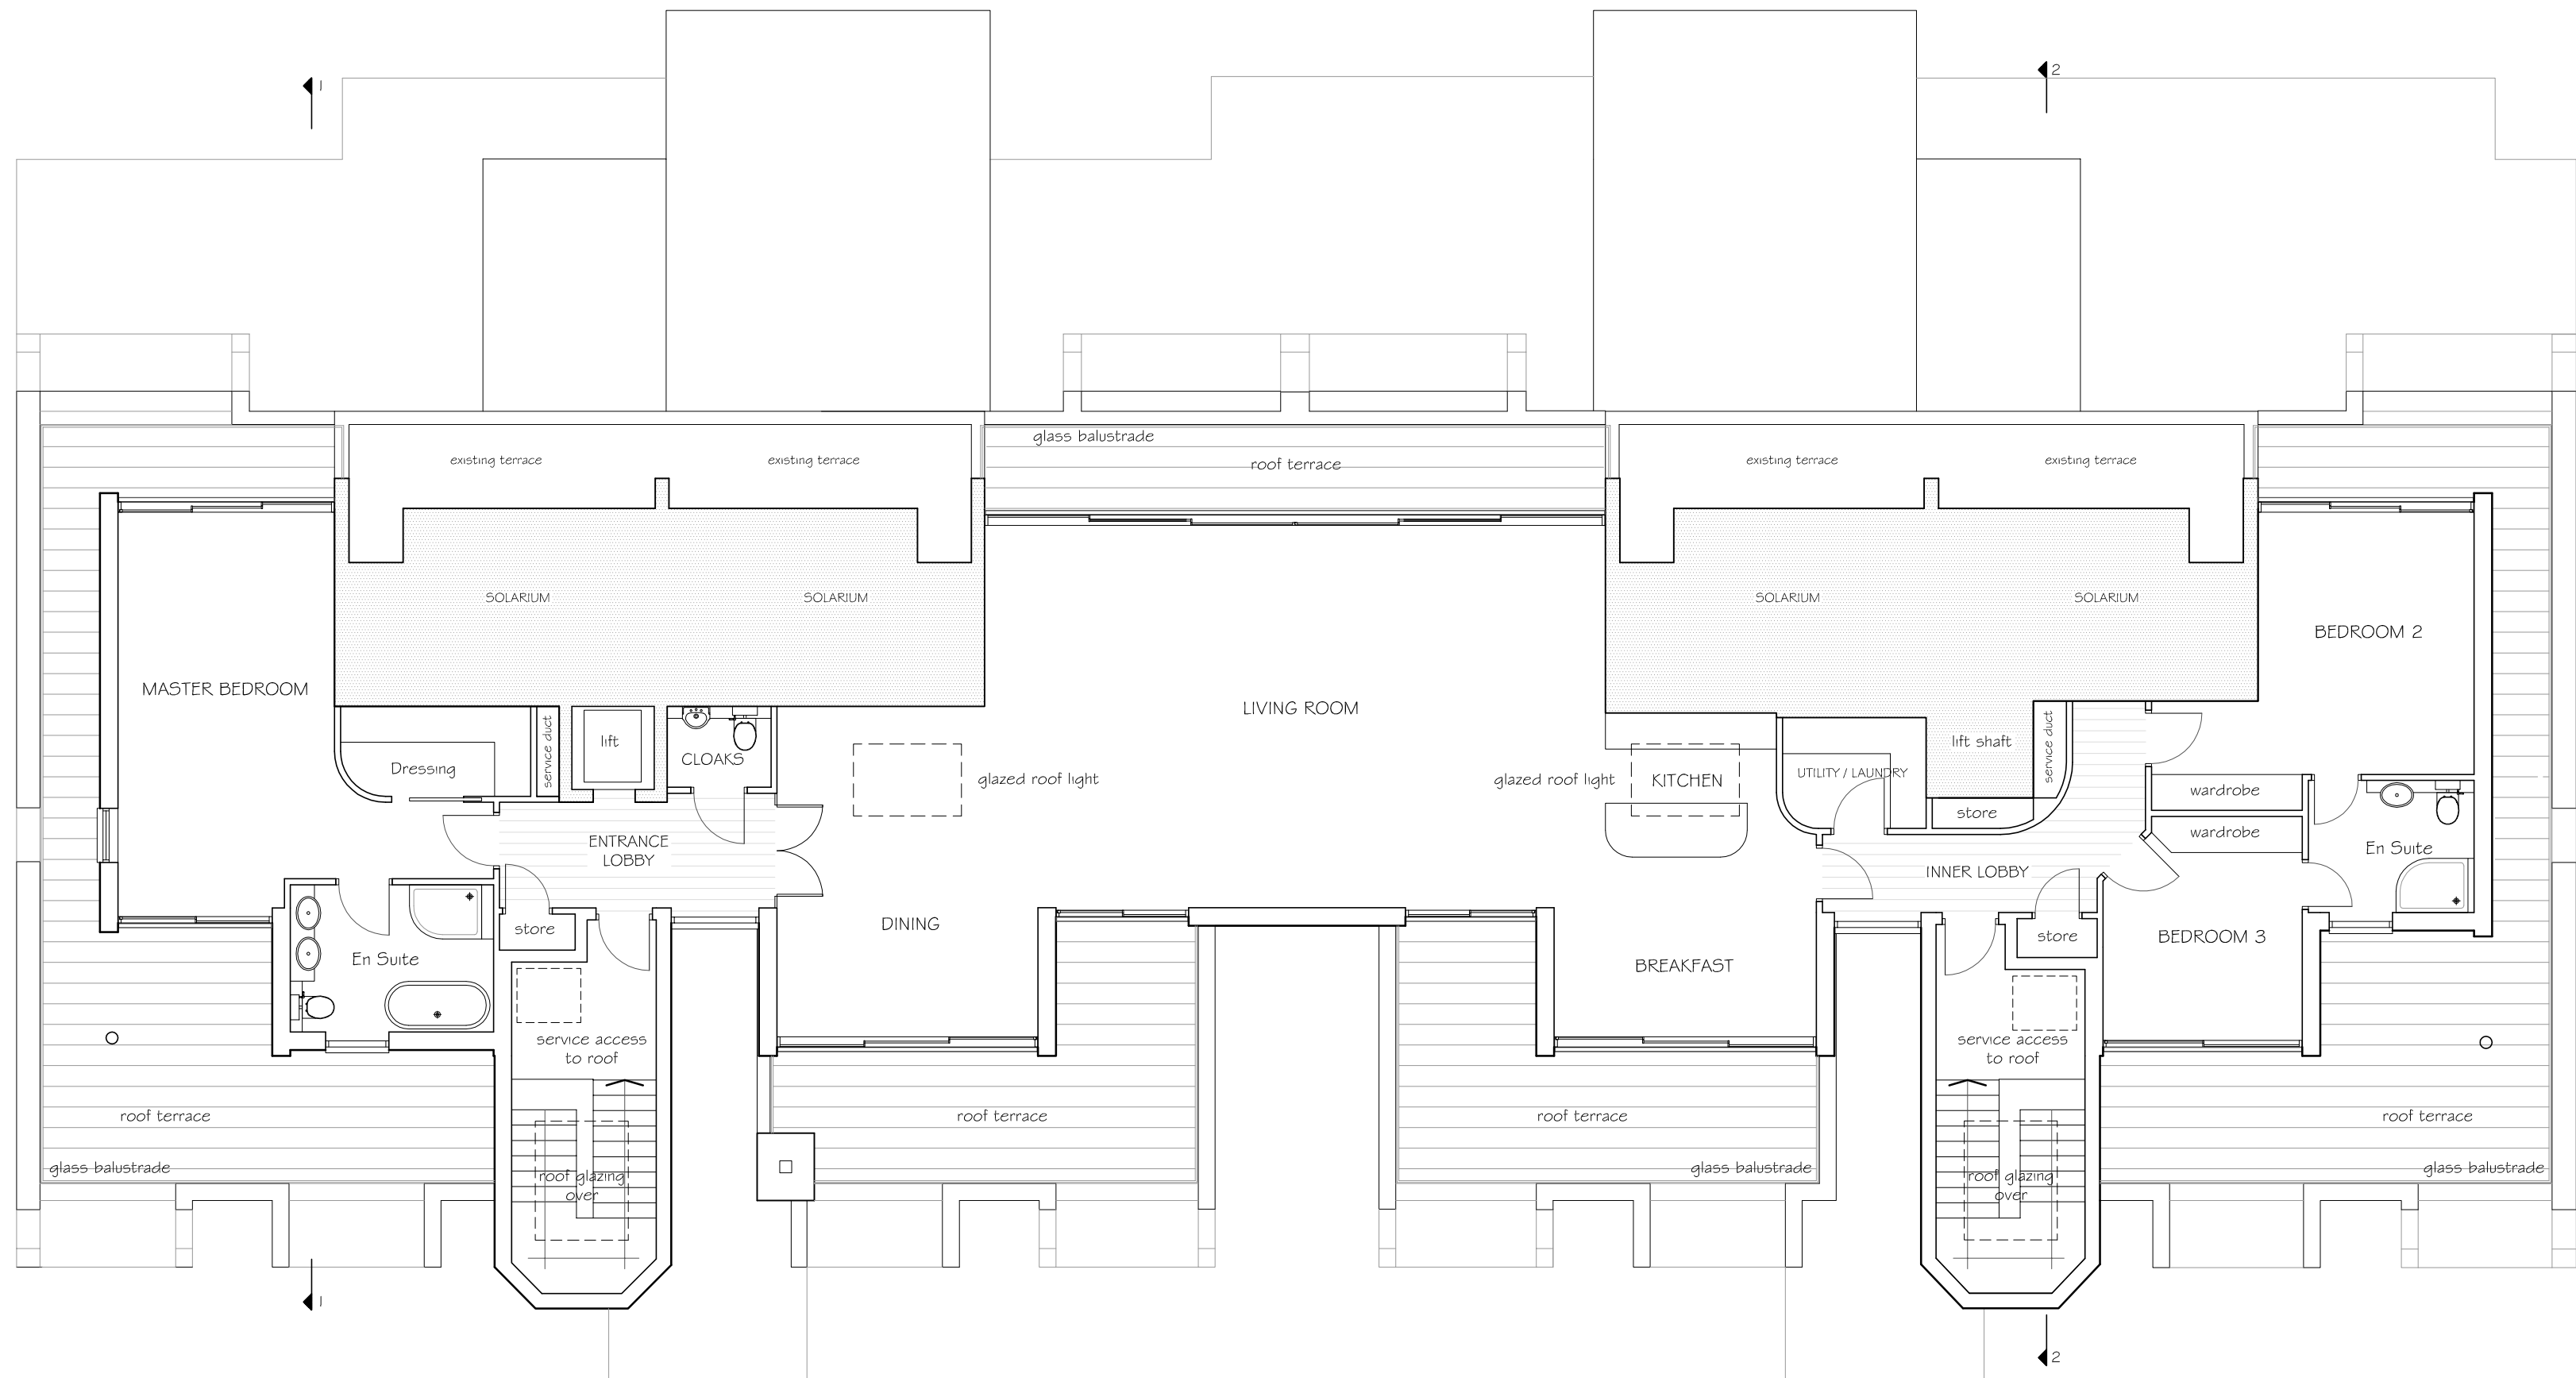

PENTHOUSE LAYOUT



17 Maresfield Gardens

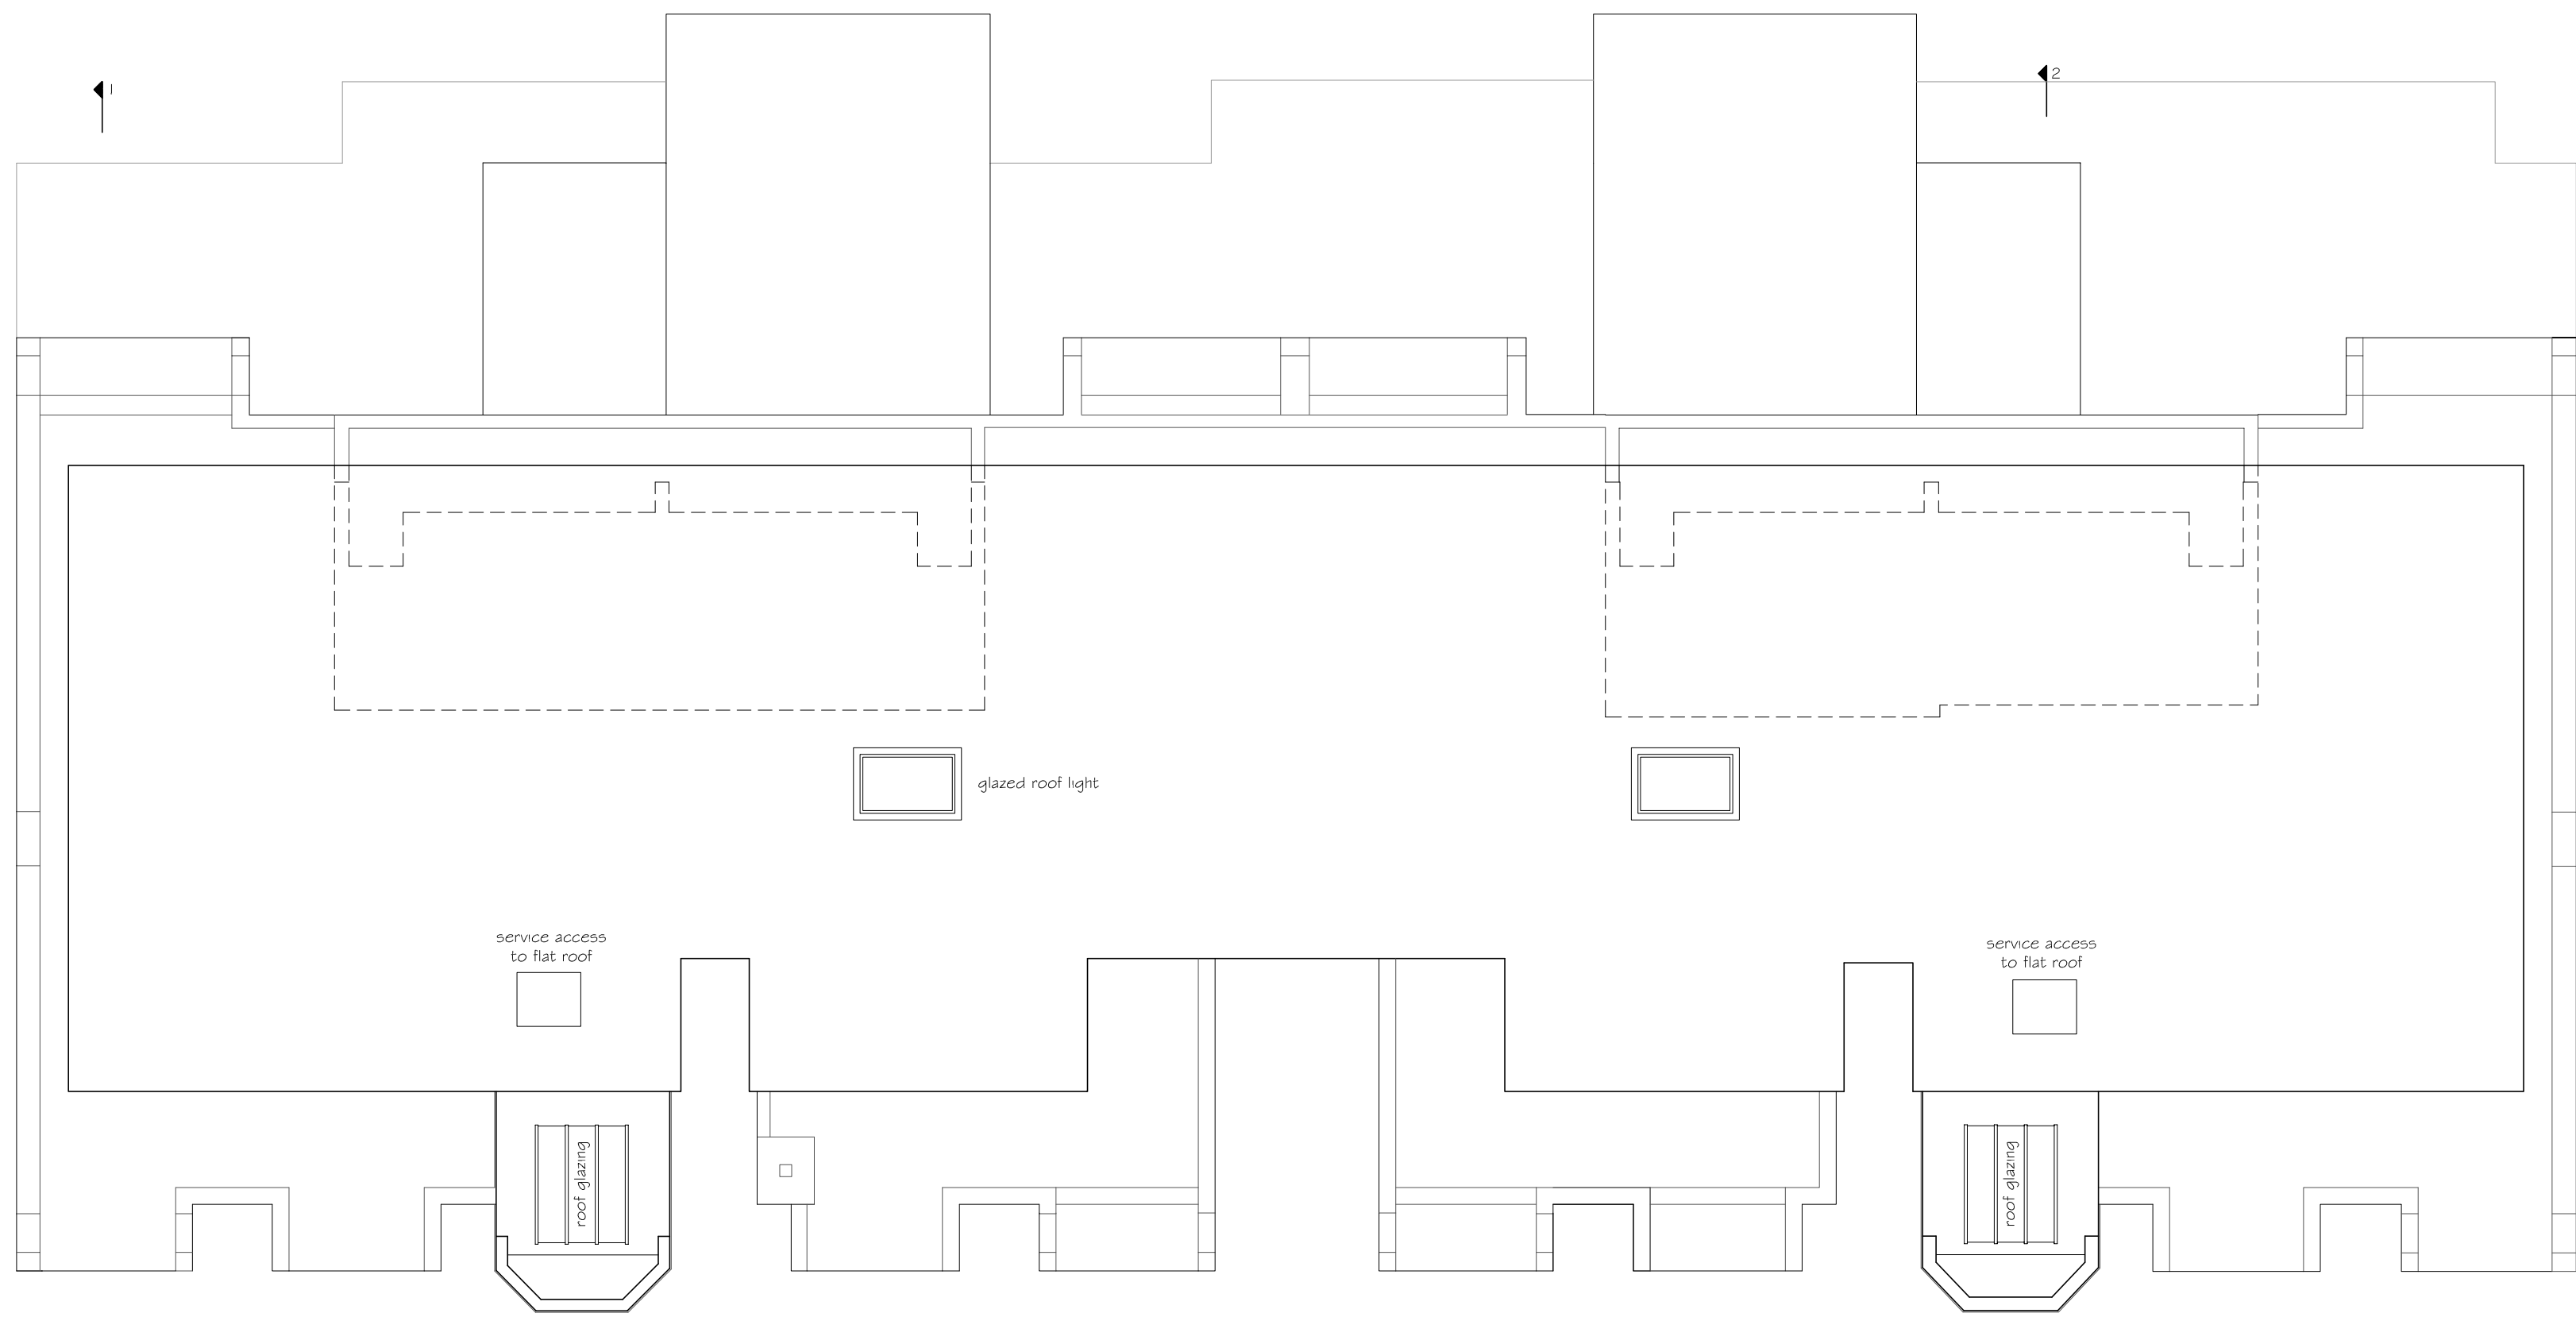

ROOF LAYOUT



Revision
Date
Peter Newson Associates Ltd
Chartered Architects
The Old Reading Room, 32 High Road
Essendon, Hatfield, Herts, AL9 6HW
Tel: 01707 276595 Fax: 01707 260024
Job Title
Mourne House
Maresfield Gardens
London NW3

Drawing Title
Proposed Penthouse Layout
& Roof Plan
Date
November 2012
Scale
1:100
Job No
575
Drawing No
21
Copyright (c)
Do Not Scale