


DO NOT SCALE FROM THIS DRAWING.  
ALL DIMENSION TO BE CHECKED ON SITE.  
COPYRIGHT RESERVED

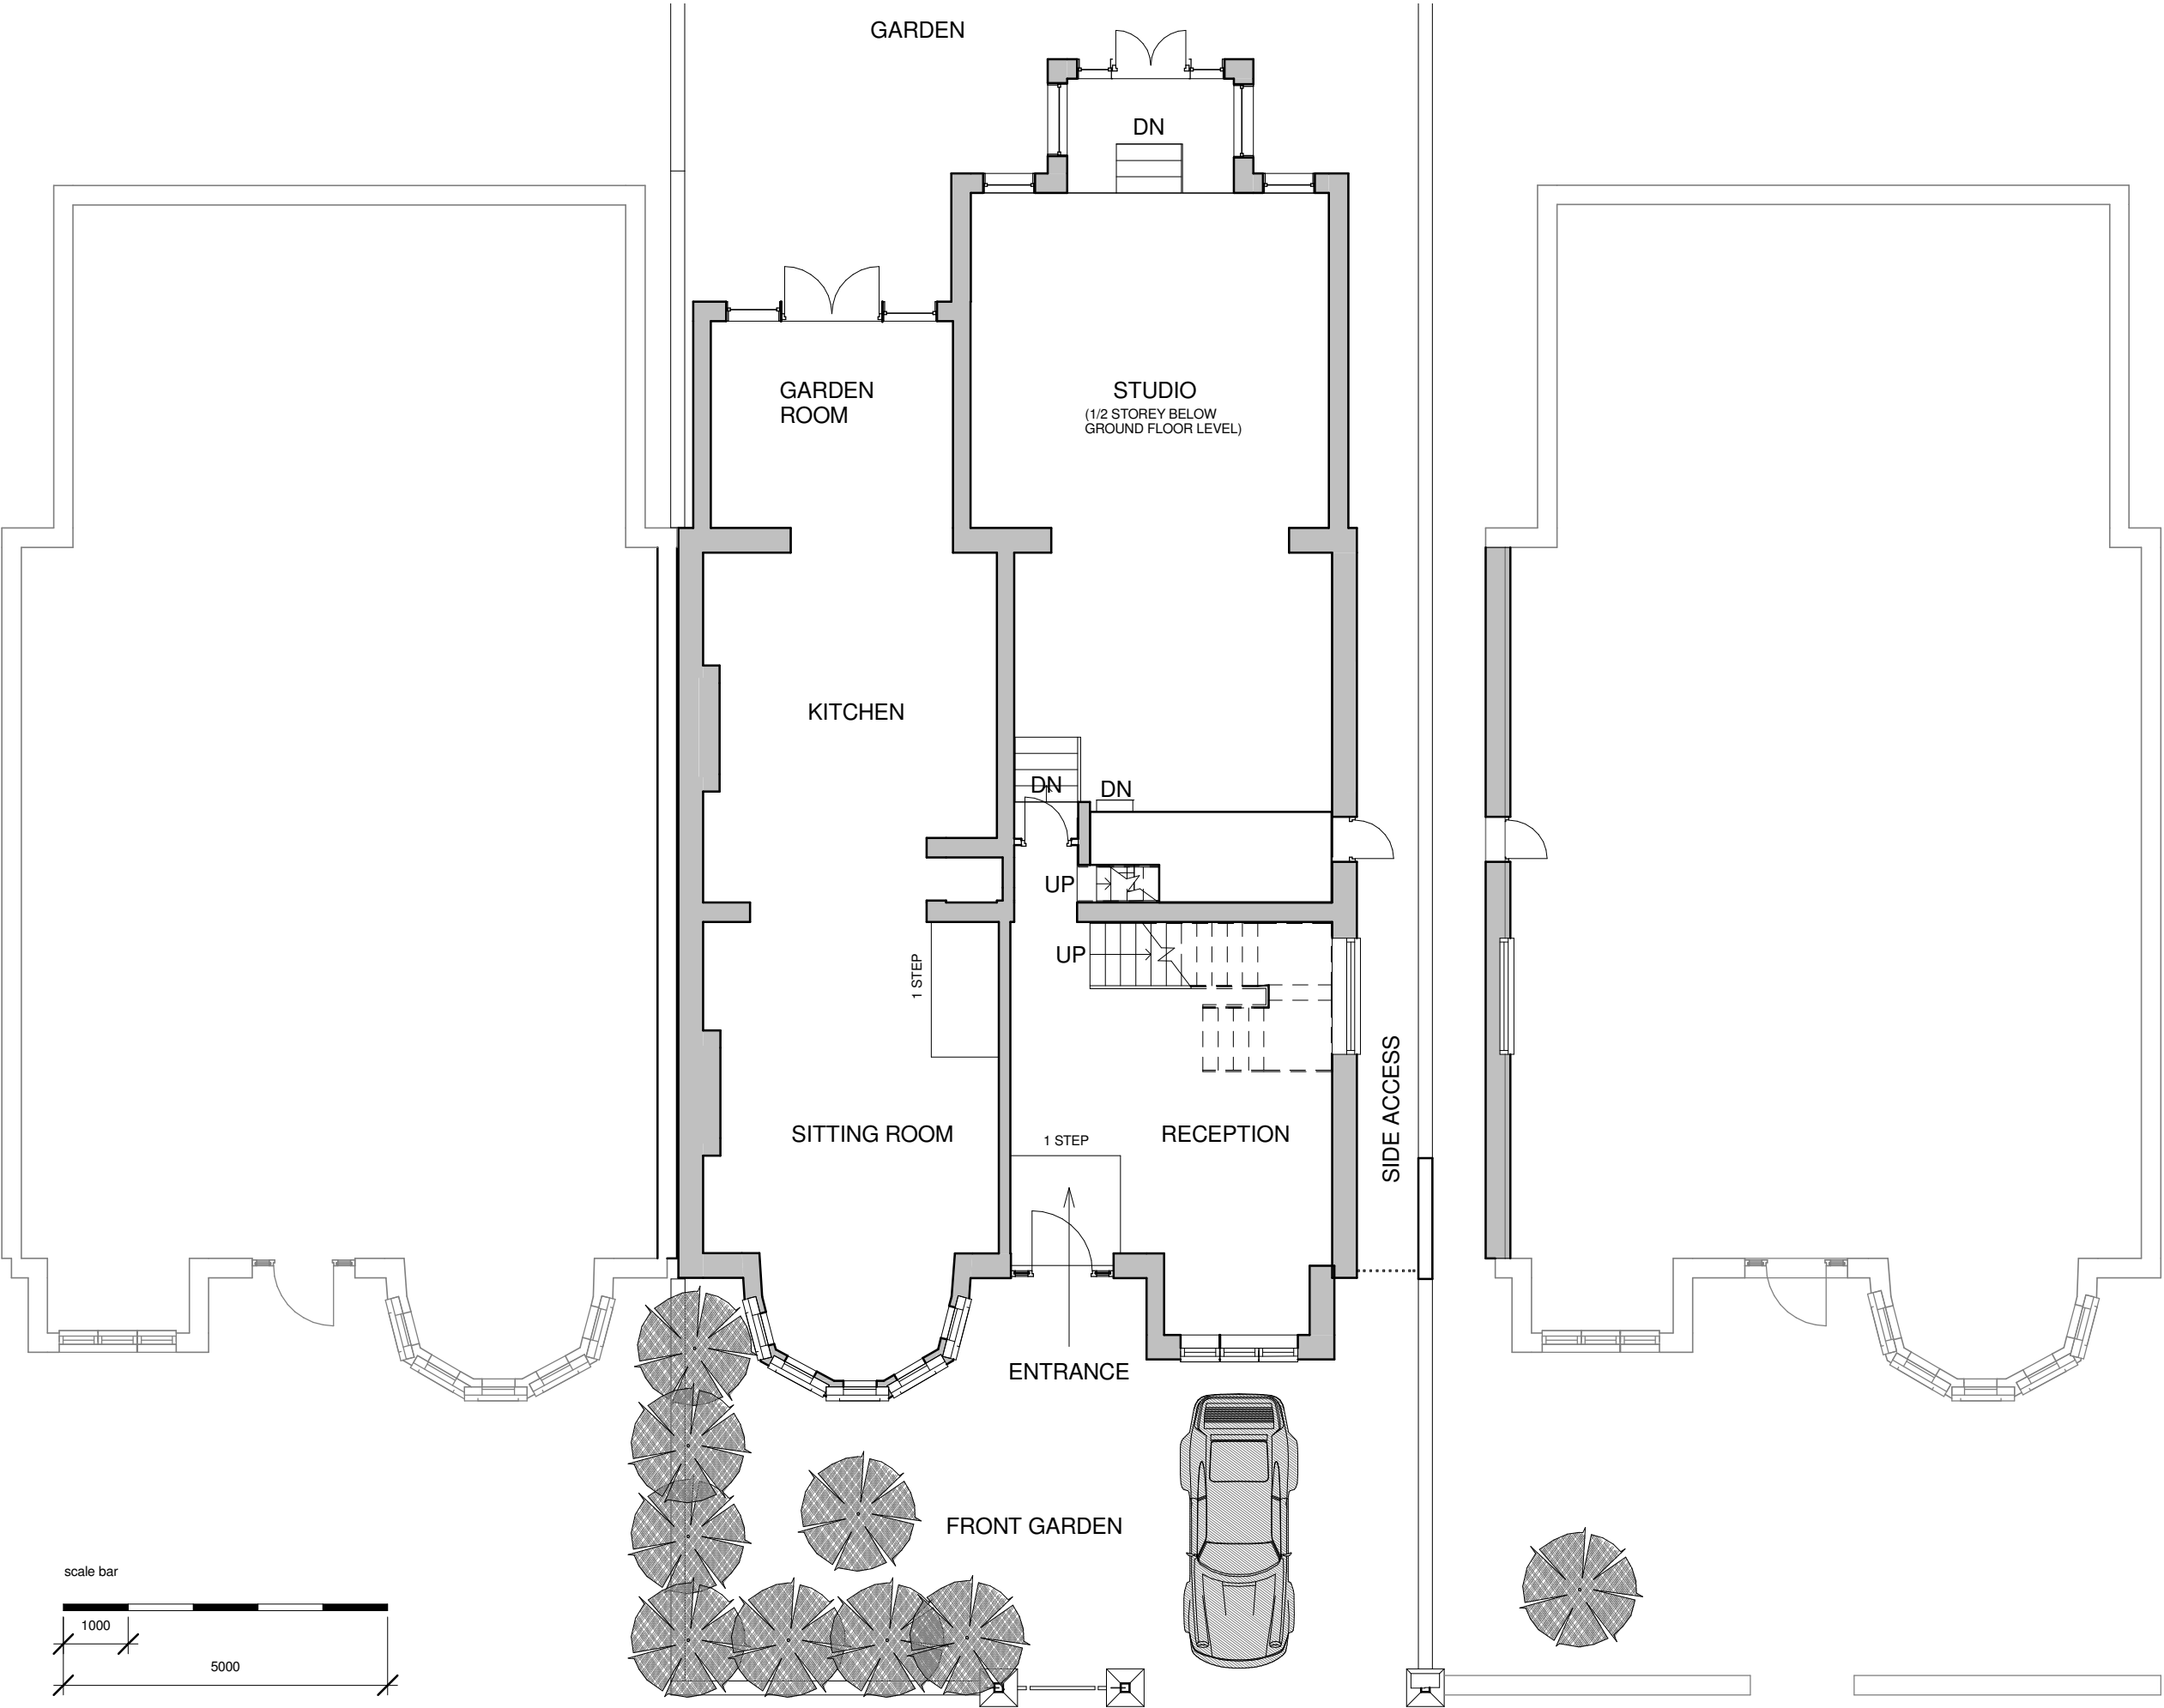

B	General amendments	ae	12/12
A	General amendments	SU	10/12
REV/ ISSUE	NOTE	DRN	DATE

SCALE	DATE	DRN	CHK
1:100@A3	13/12/2012	ae	pe

PROJECT  
65 ABERDARE GARDENS,  
SOUTH HAMPSTEAD

DRAWING  
Existing Ground Floor Plan

**bubble**  
architects  
460 MUSWELL HILL BROADWAY  
LONDON N10 1BS  
WWW.BUBBLEARCHITECTS.CO.UK

JOB NO	DRAWING NO	REV
012013	P-00-D 004	B