


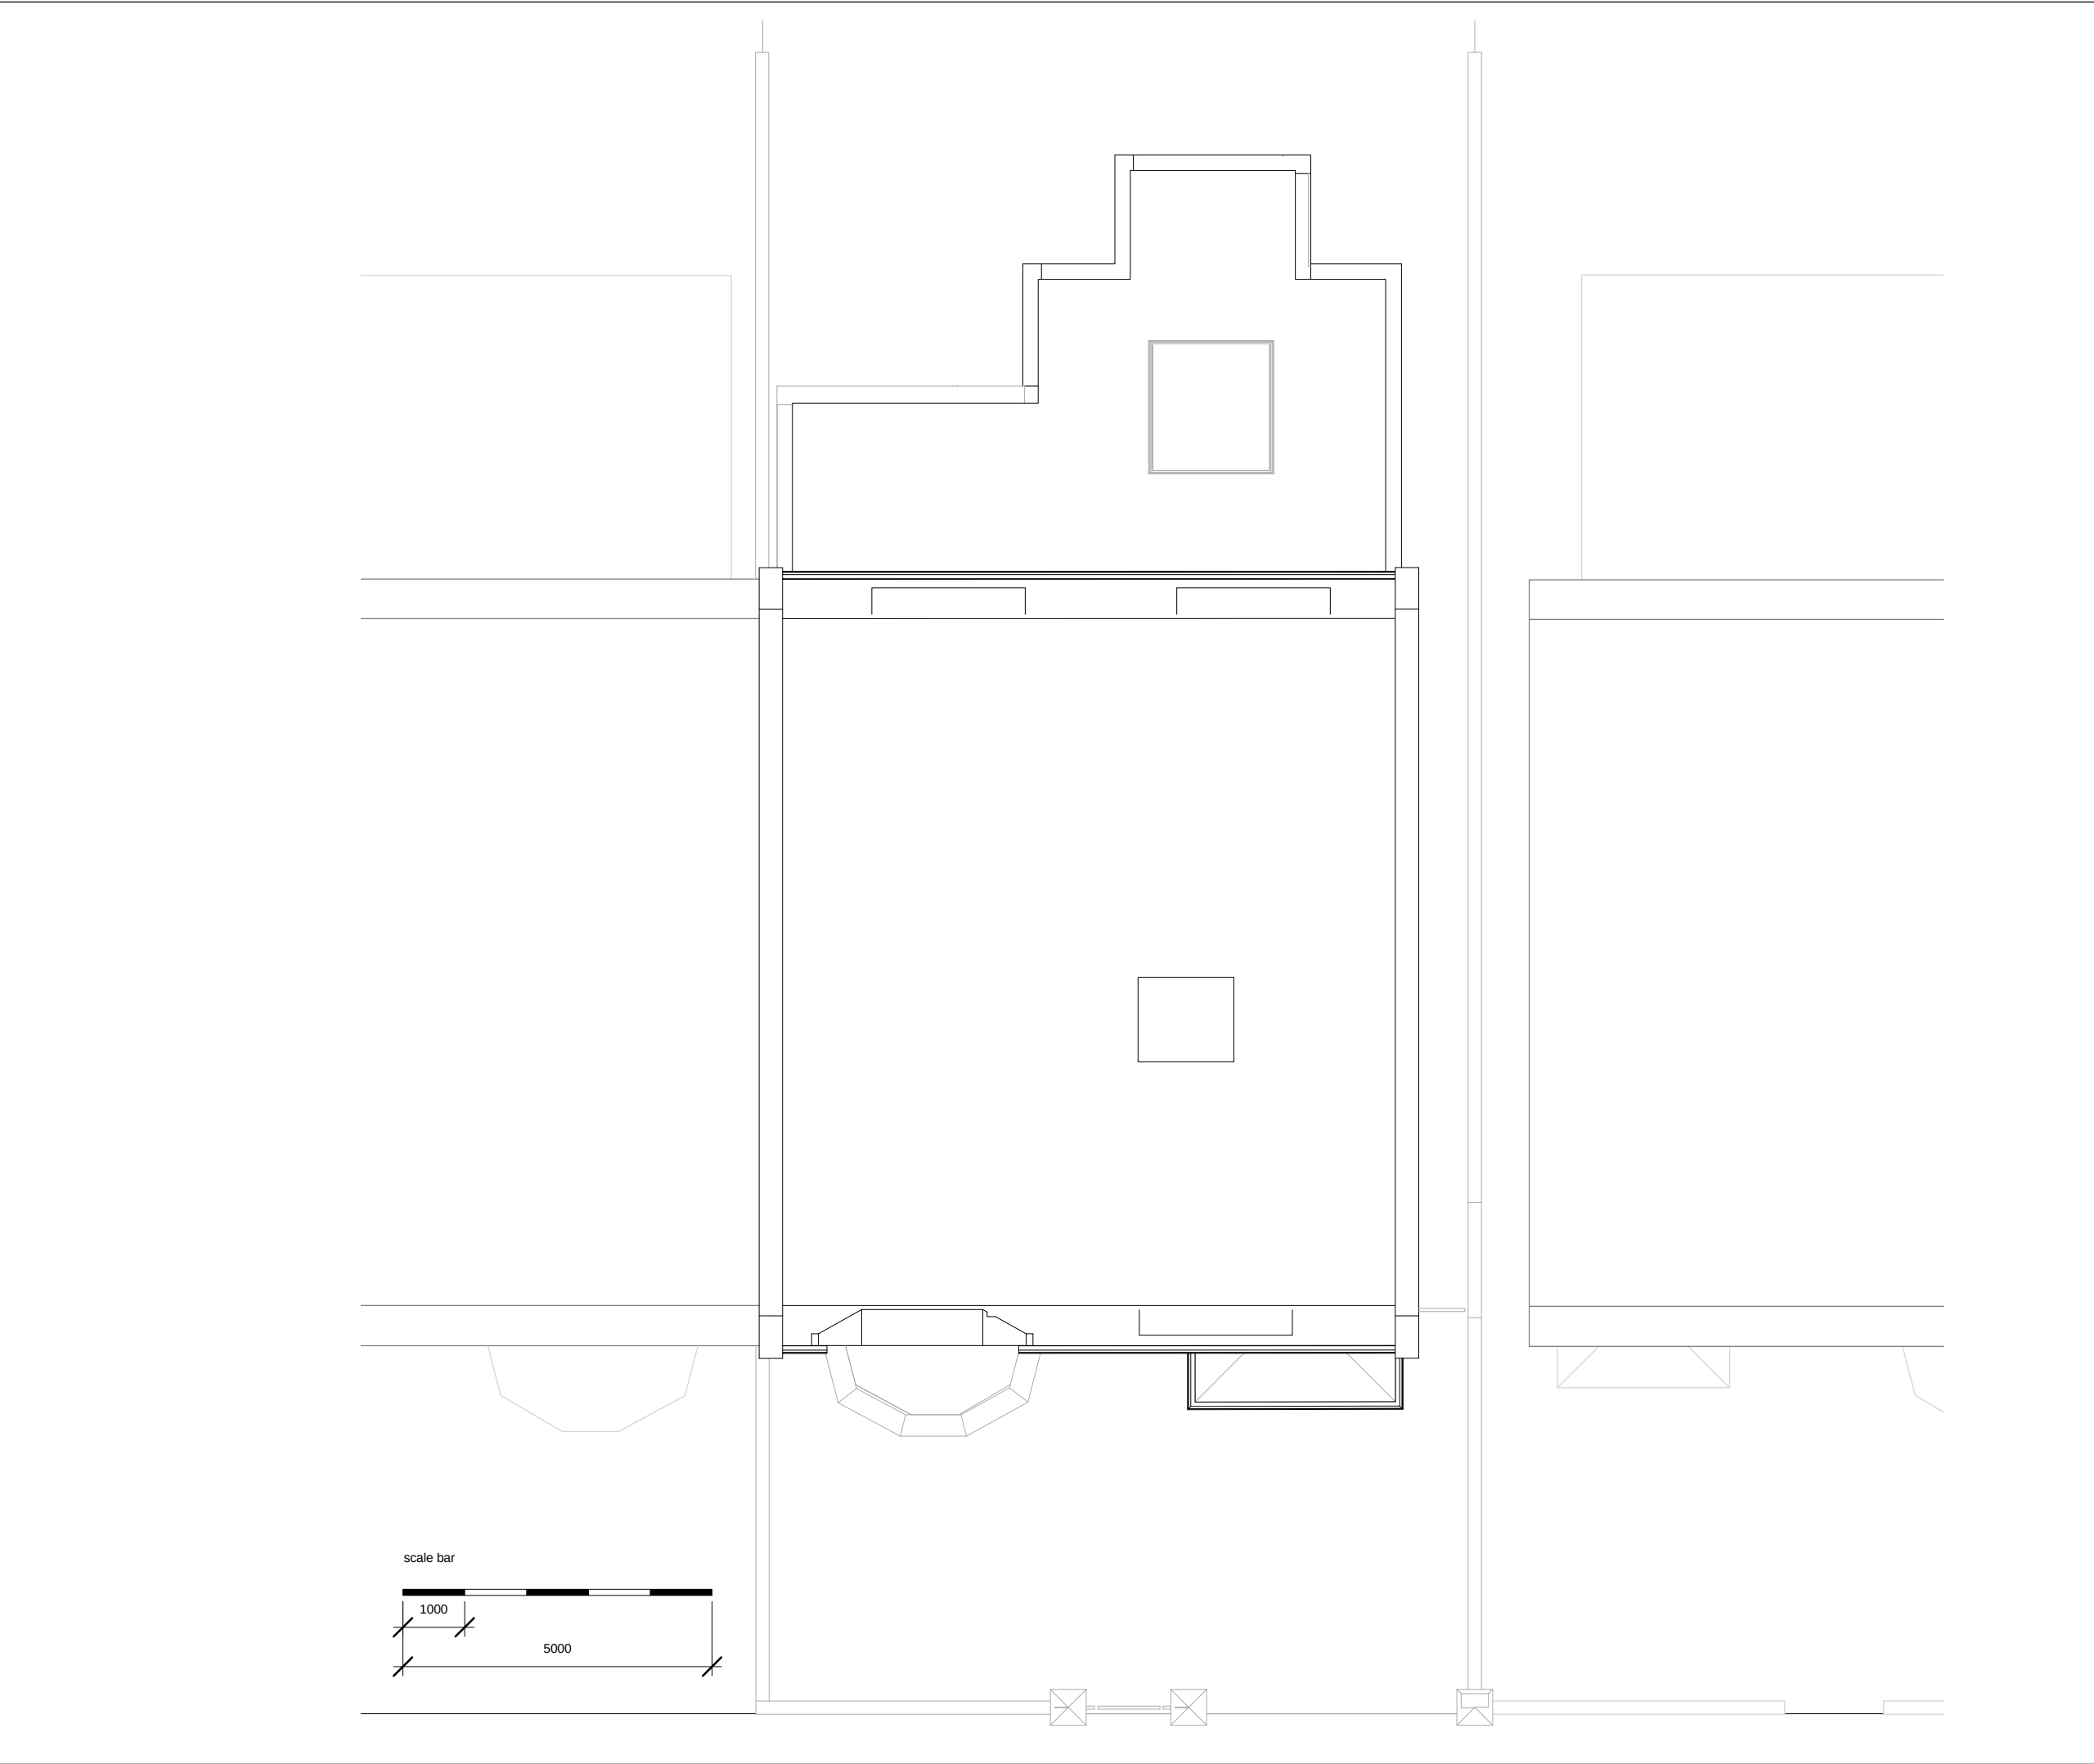

NOTES

A3

DO NOT SCALE FROM THIS DRAWING.
ALL DIMENSION TO BE CHECKED ON SITE.
COPYRIGHT RESERVED

REV/ ISSUE	NOTE	DRN	DATE

SCALE	DATE	DRN	CHK
1:100@A3	13/12/2012	SU	PE

PROJECT

65 ABERDARE GARDENS,
SOUTH HAMPSTEAD

DRAWING

Existing Roof Plan

bubble
architects

460 MUSWELL HILL BROADWAY
LONDON N10 1BS
WWW.BUBBLEARCHITECTS.CO.UK

JOB NO	DRAWING NO	REV
012013	P-R1-D 007	