


DO NOT SCALE FROM THIS DRAWING.
ALL DIMENSION TO BE CHECKED ON SITE.
COPYRIGHT RESERVED

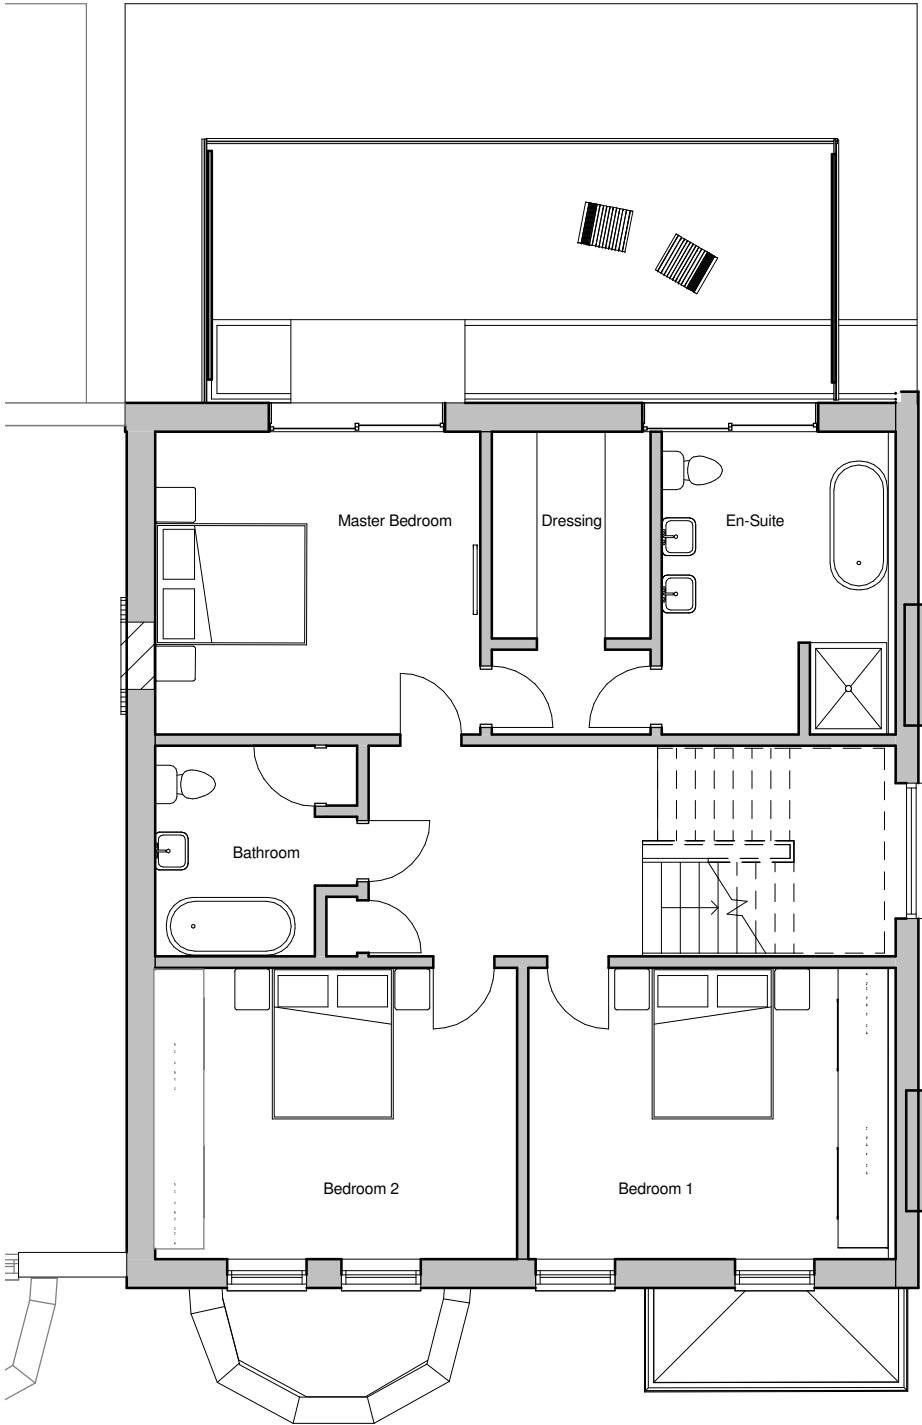

A	terrace minimized	PE	07/10/2012
*	planning drgs 1st issue for comments	PE	10/11/2012
REV/ ISSUE	NOTE	DRN	DATE

SCALE	DATE	DRN	CHK
1:100@A3	18/11/2012	SU	PE

PROJECT
65 ABERDARE GARDENS,
SOUTH HAMPSTEAD

DRAWING
Proposed First Floor Plan

bubble

architects

460 MUSWELL HILL BROADWAY
LONDON N10 1BS
WWW.BUBBLEARCHITECTS.CO.UK

JOB NO	DRAWING NO	REV
012013	P-01-D 015	A