
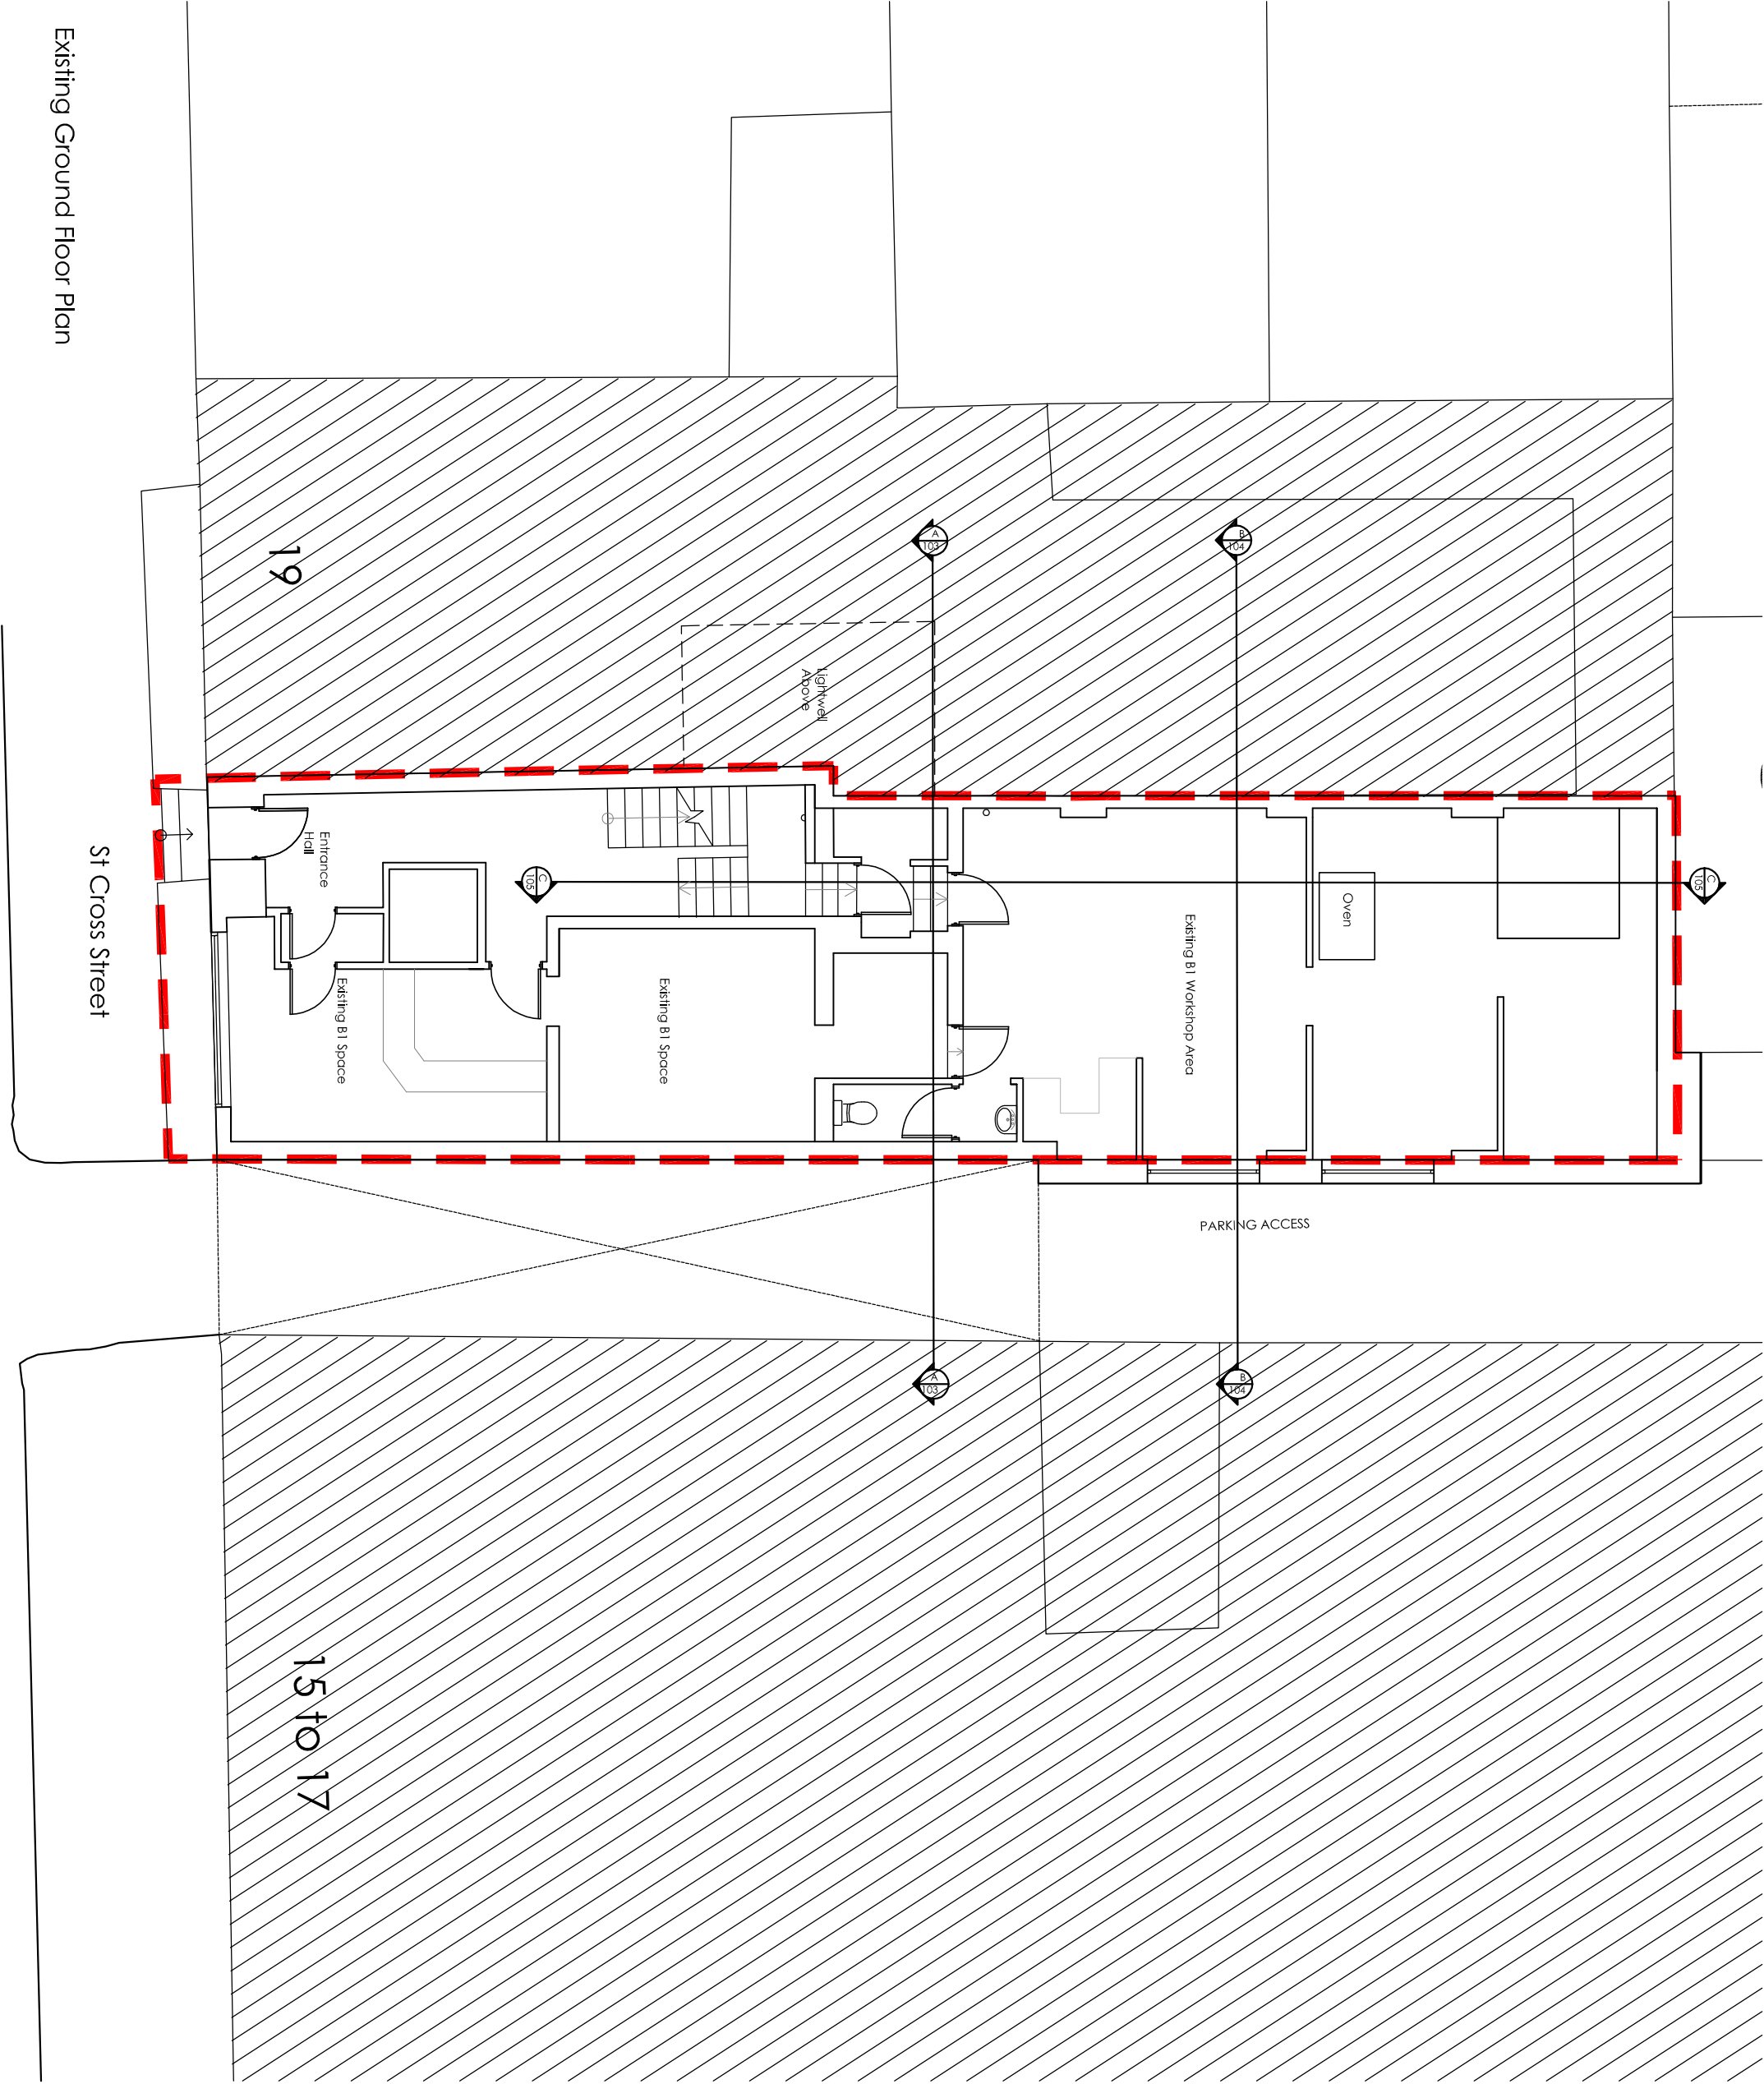


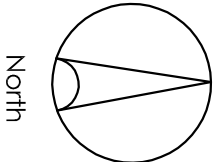

Scale: 1:100

REV	DESCRIPTION	DATE
-----	-------------	------

Coolley Architects

Studio 201 16 Baldwin's Gardens London EC1N 7RJ
t: 020 3176 4481 www.belliscooley.com

CLIENT

Pixelink Ltd

CONTRACT

18 St Cross St

London EC1

DRAWING TITLE

New Extraction System for Casting Workshop

Existing Ground Floor Plan

DRAWN BY	DATE	CHECKED
MR	Nov 12	IE
SCALE	SIZE	STATUS
1:100	A3	Planning

DRAWING No

668 - 100