




Ground Floor Plan
scale 1:100

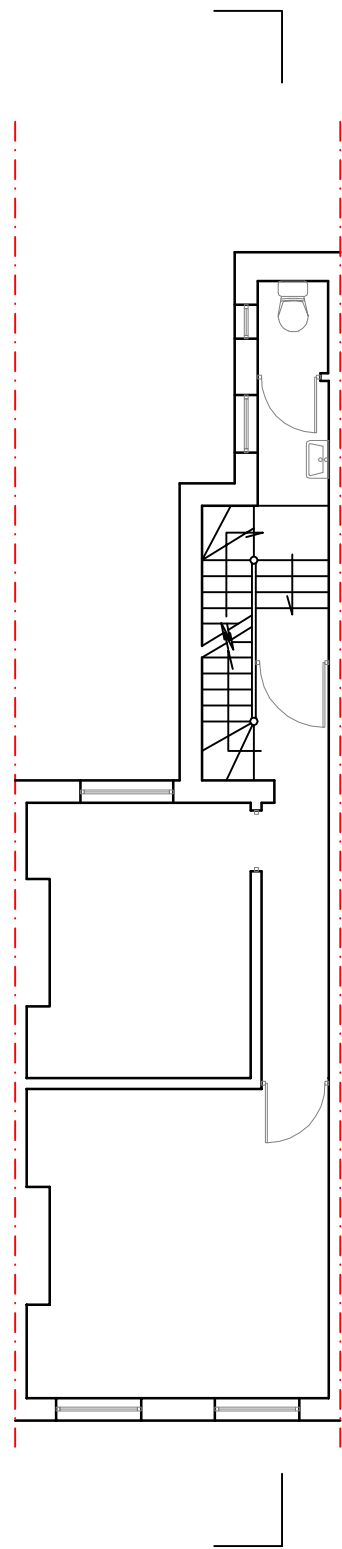

First Floor Plan
scale 1:100

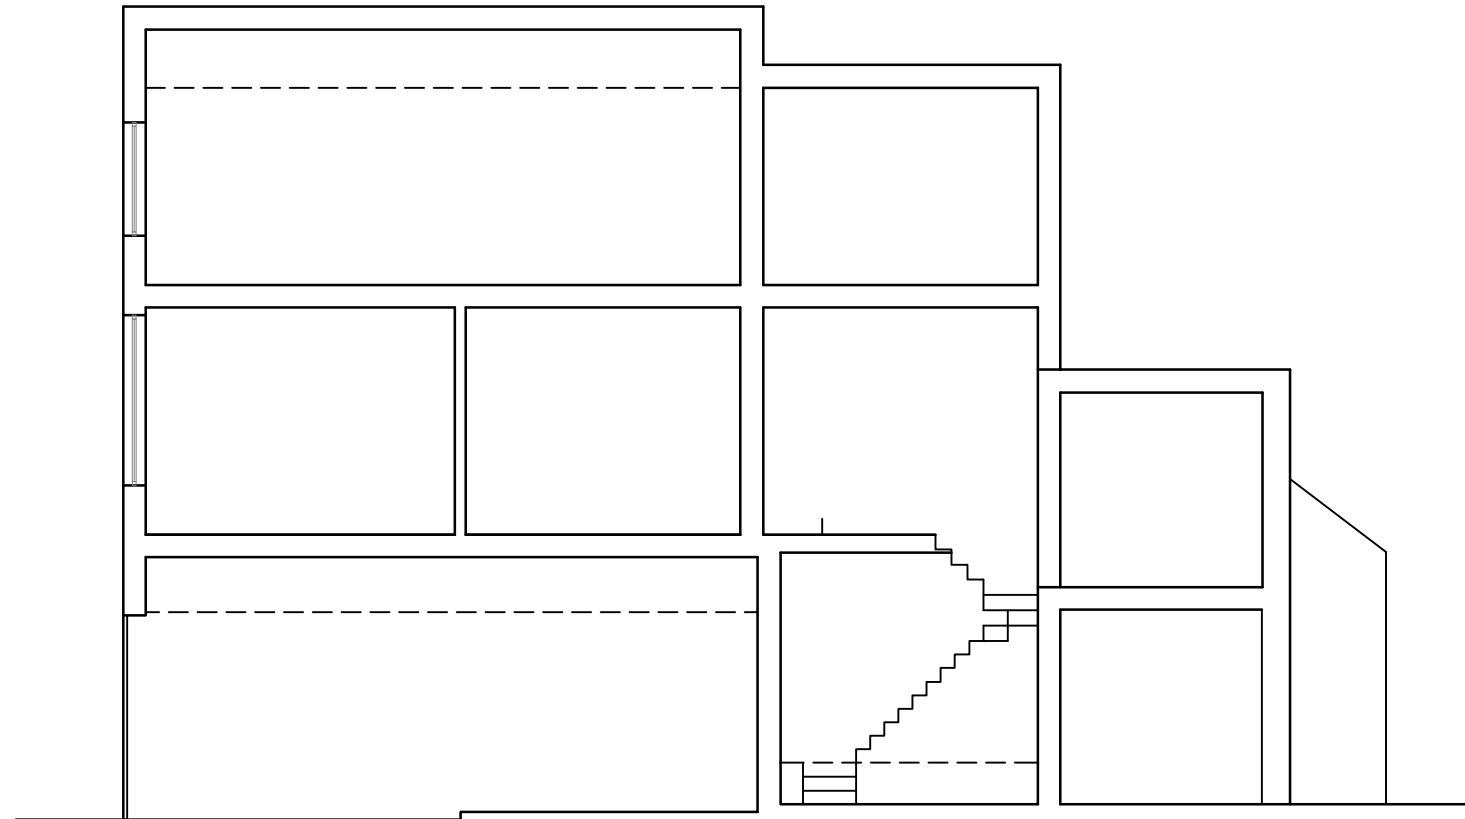

Long Section
scale 1:100

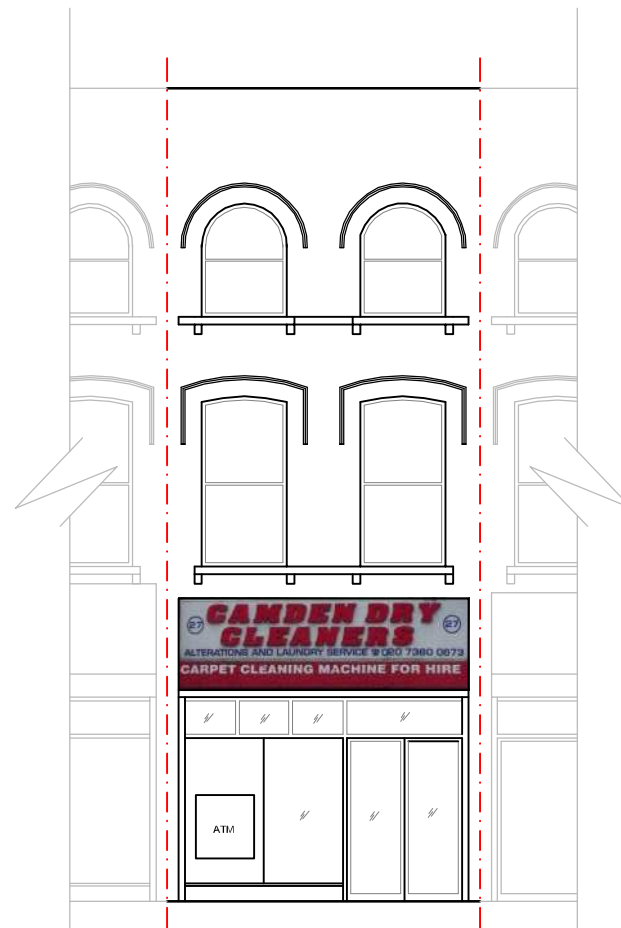

Front Elevation
scale 1:100



Site Location Plan
scale 1:1250



kappa planning

19 brookmead way, orpington, kent, br5 2bq
tel: 01689 638553

PLANNING APPLICATION

Project
27 Camden High Street, London, NW1 7JE

Client
Mr P. Darr

Job Title
Alteration of Shop Front

Drawing Title
Site Location Plan, Existing Floor Plans, Long Section and Front Elevation

Date 14/11/12	Drawn IP	Checked GP	Scale 1:100/1:1250@A3
----------------------	-----------------	-------------------	---------------------------------

Drg. No. KP60/02	Rev.
-------------------------	------