





Existing Sectional Front elevation 1:50




Proposed Sectional Front elevation 1:50

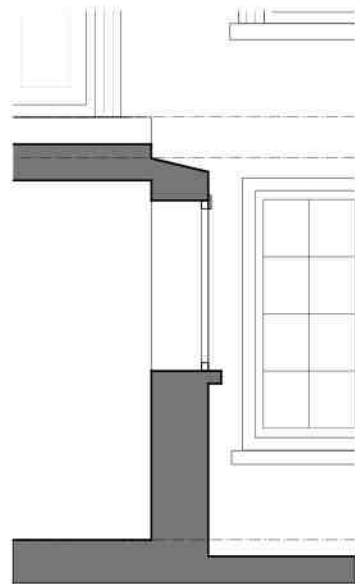


Existing Sectional elevation
Basement lightwell window
Scale 1:20

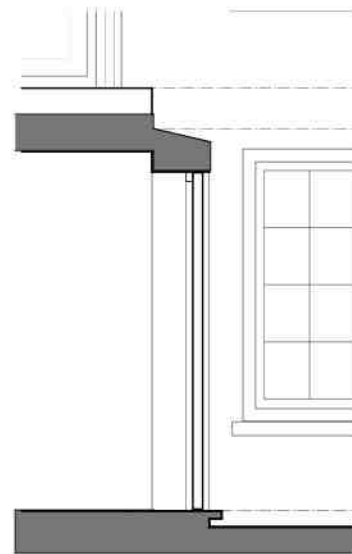

Proposed Sectional elevation
Basement lightwell door
Scale 1:20

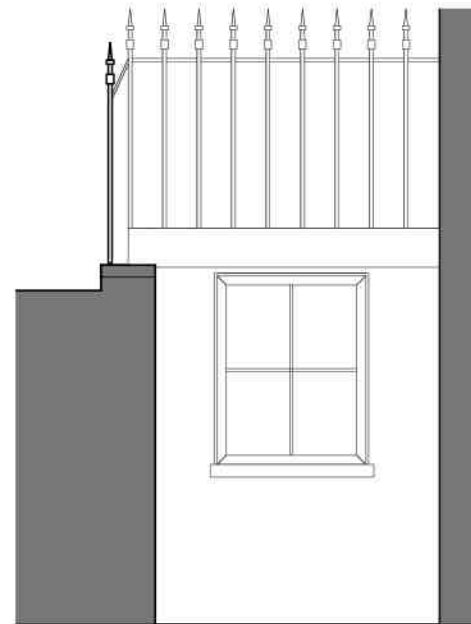

Existing elevation
Basement lightwell window
Scale 1:20

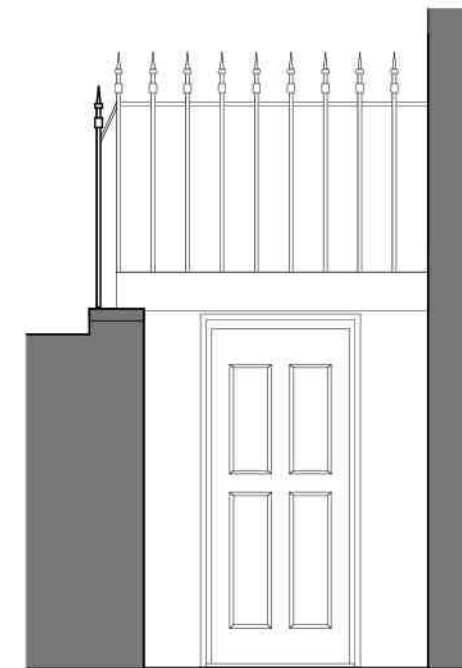

Proposed elevation
Basement lightwell door
Scale 1:20



Photograph of the front lightwell to the Basement



Existing small window
proposed to be replaced with
painted timber panelled door

GENERAL NOTES:

PLANNING APPLICATION DRAWING ISSUE:

REVISION	AMENDMENT	DATE

PROJECT
35 Arlington Road,
London NW1 7ES

CLIENT
Ms K. Churcher &
Mr. R. Obata

DRAWING TITLE
Existing and Proposed
Sectional elevations

Jane Somerville
Architect ARB, RIBA
26 York Street
London W1U 8PZ
Ph: 07711 657 587
Email: jsomervilleassociates@gmail.com

SCALE	DESIGNED BY	DRAWING NO.	REV.
1:50 @ A1	JS	221	
DATE			

THIS DRAWING IS COPYRIGHT.
All materials and workmanship to comply with the current
British Standards and codes of practice.
Contractors to check ALL dimensions on site.
Respect any discrepancies to Architect or Surveyor before proceeding.