


As Existing Section
Scale 1:100 @A3

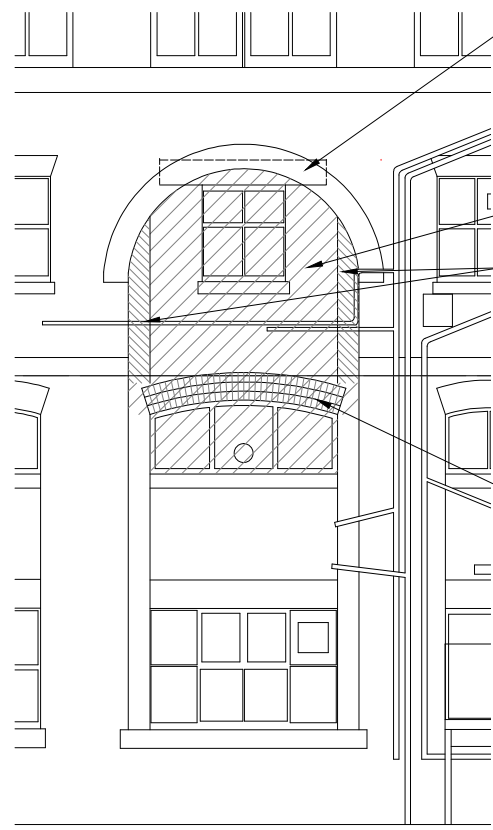


As Existing Elevation
Scale 1:100 @ A3


New Crittall Corporate W20 range window galvanized powder coated.

For tender purposes allow for curved headed window dimensions to be checked on site by specialist subcontractor prior to preparation of fabrication drawings.


Door and Threshold details to RSH-P drawings

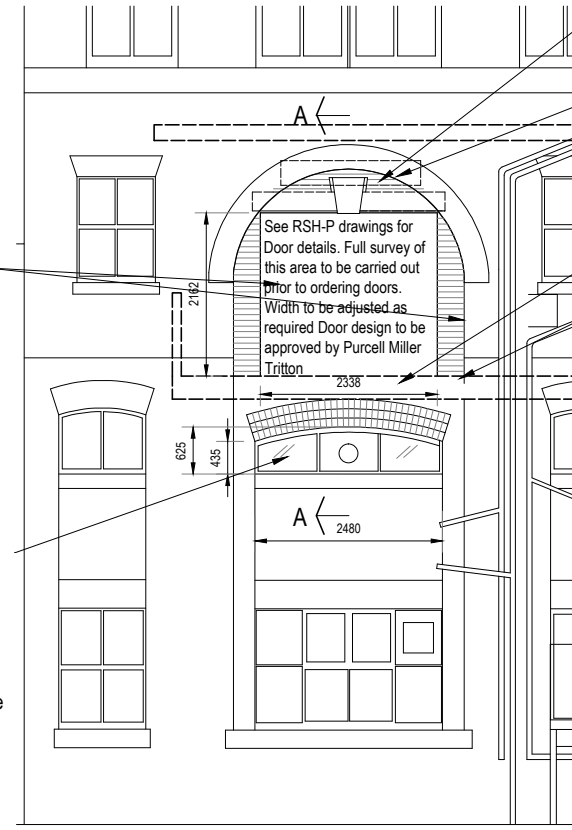


As Proposed Elevation
Scale 1:100@ A3

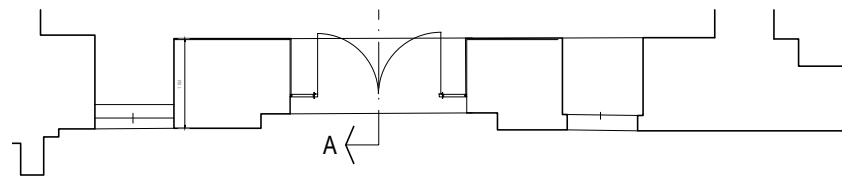

As Proposed Plan
Scale 1:50 @ A3

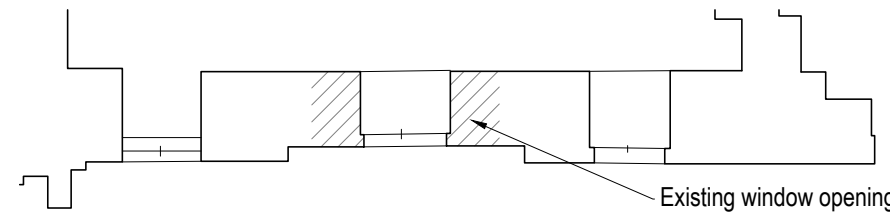

As Existing Plan
Scale 1:50 @ A3

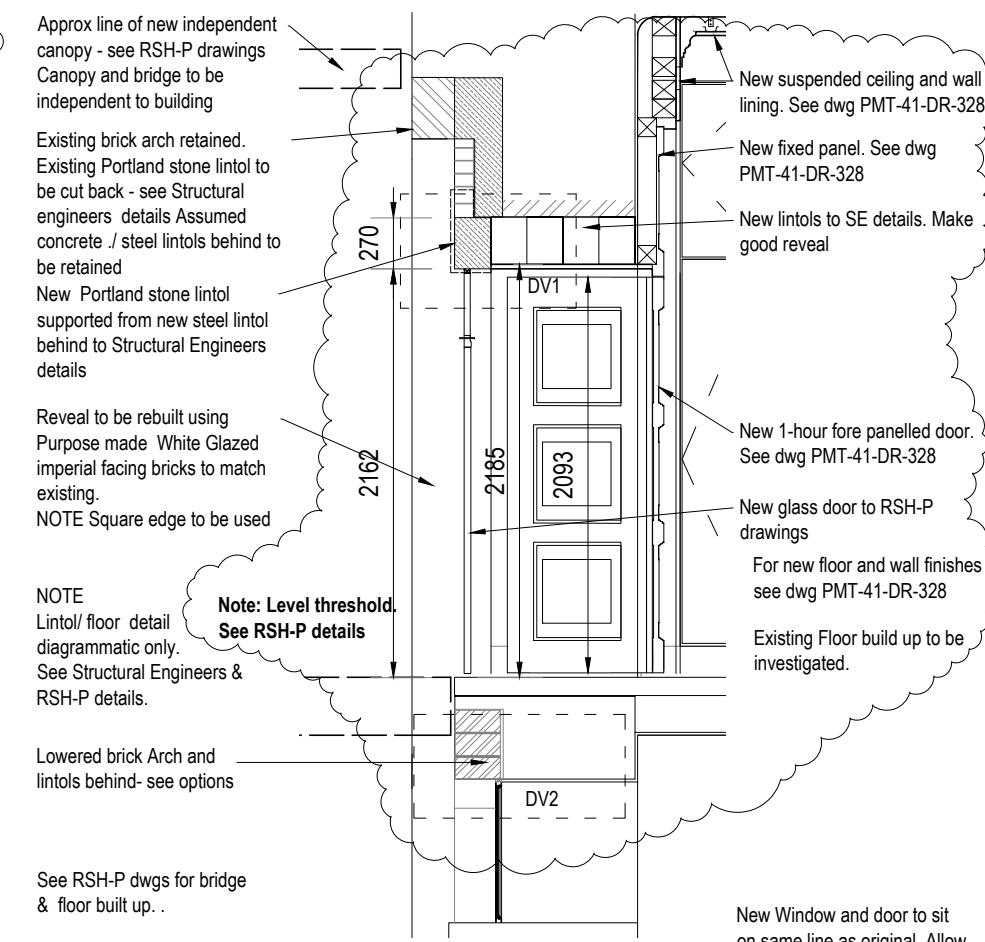


As Proposed Section A-A
scale 1:40@ A3

NOTE
Full internal and external survey to existing glazed brick area to be carried out to confirm width and height of proposed doors prior to ordering. Design to be approved by Purcell Miller Tritton prior to ordering.

Additional information on Crittall specification
New Crittall windows Corporate W20 range to be galvanized and powder coated - colour to be confirmed
Crittall Windows to provide detailed design drawings for new window for approval.


Door and threshold to RSH-P details.

NOTE: this drawing is based on part survey/part photographic information - dimensions to be checked on site by specialist subcontractor prior to preparation of fabrication drawings.

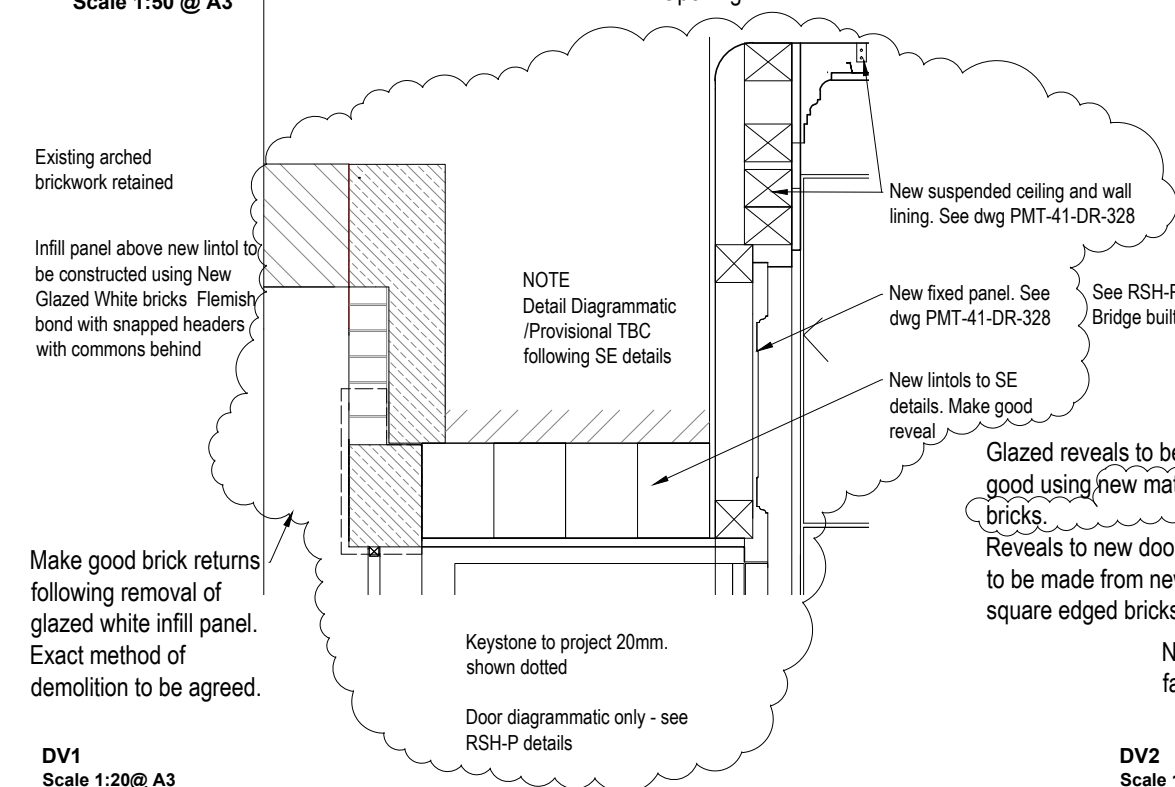

DV1
Scale 1:20@ A3

DV2
Scale 1:20@A3

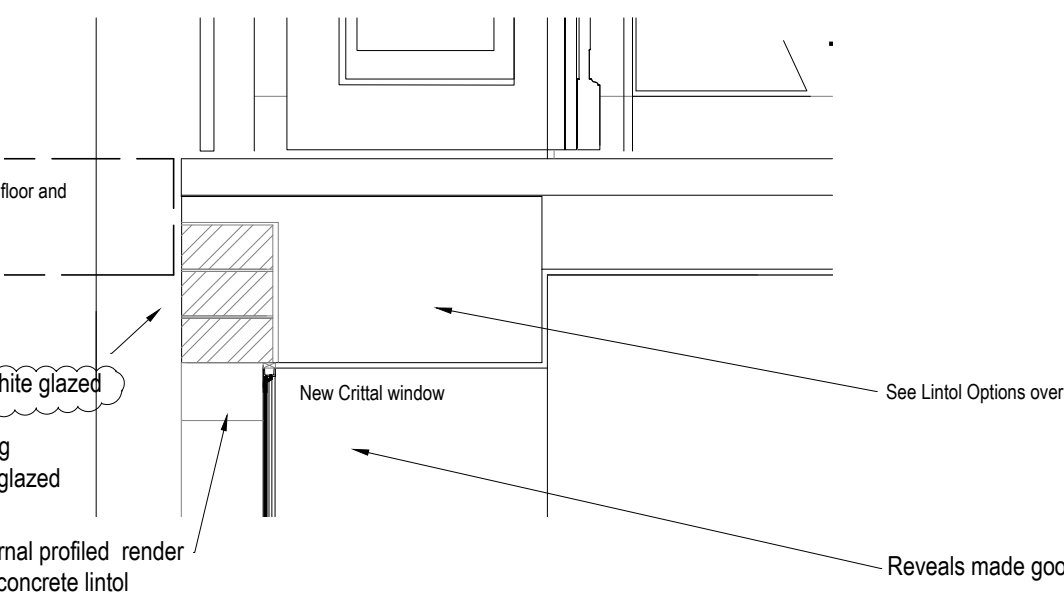

REVISED CONSTRUCTION ISSUE

ISSUED FOR CONSTRUCTION

REVISION	DATE	DRAWN	CHECKED	DESCRIPTION	SCALE	DATE
D	15/06/2012	GE	SMu	Detail DV1 amended	1:50 , 1:20 @ A3	17 Mar 2011
C	22/12/2011	JBP	SMu	New white glazed bricks note added		
B	23/11/2011	JBP	SMu	Construction Issue		

CLIENT	British Museum	SCALE	1:50 , 1:20 @ A3	DATE	17 Mar 2011
PROJECT	British Museum WCEC Project	DRAWN	SM	CHECKED	SMu
DRAWING TITLE	New door & Window on West Elevation of KEB Link	JOB NUMBER		DRAWING NO.	
				PMT-41- DR-228	D