



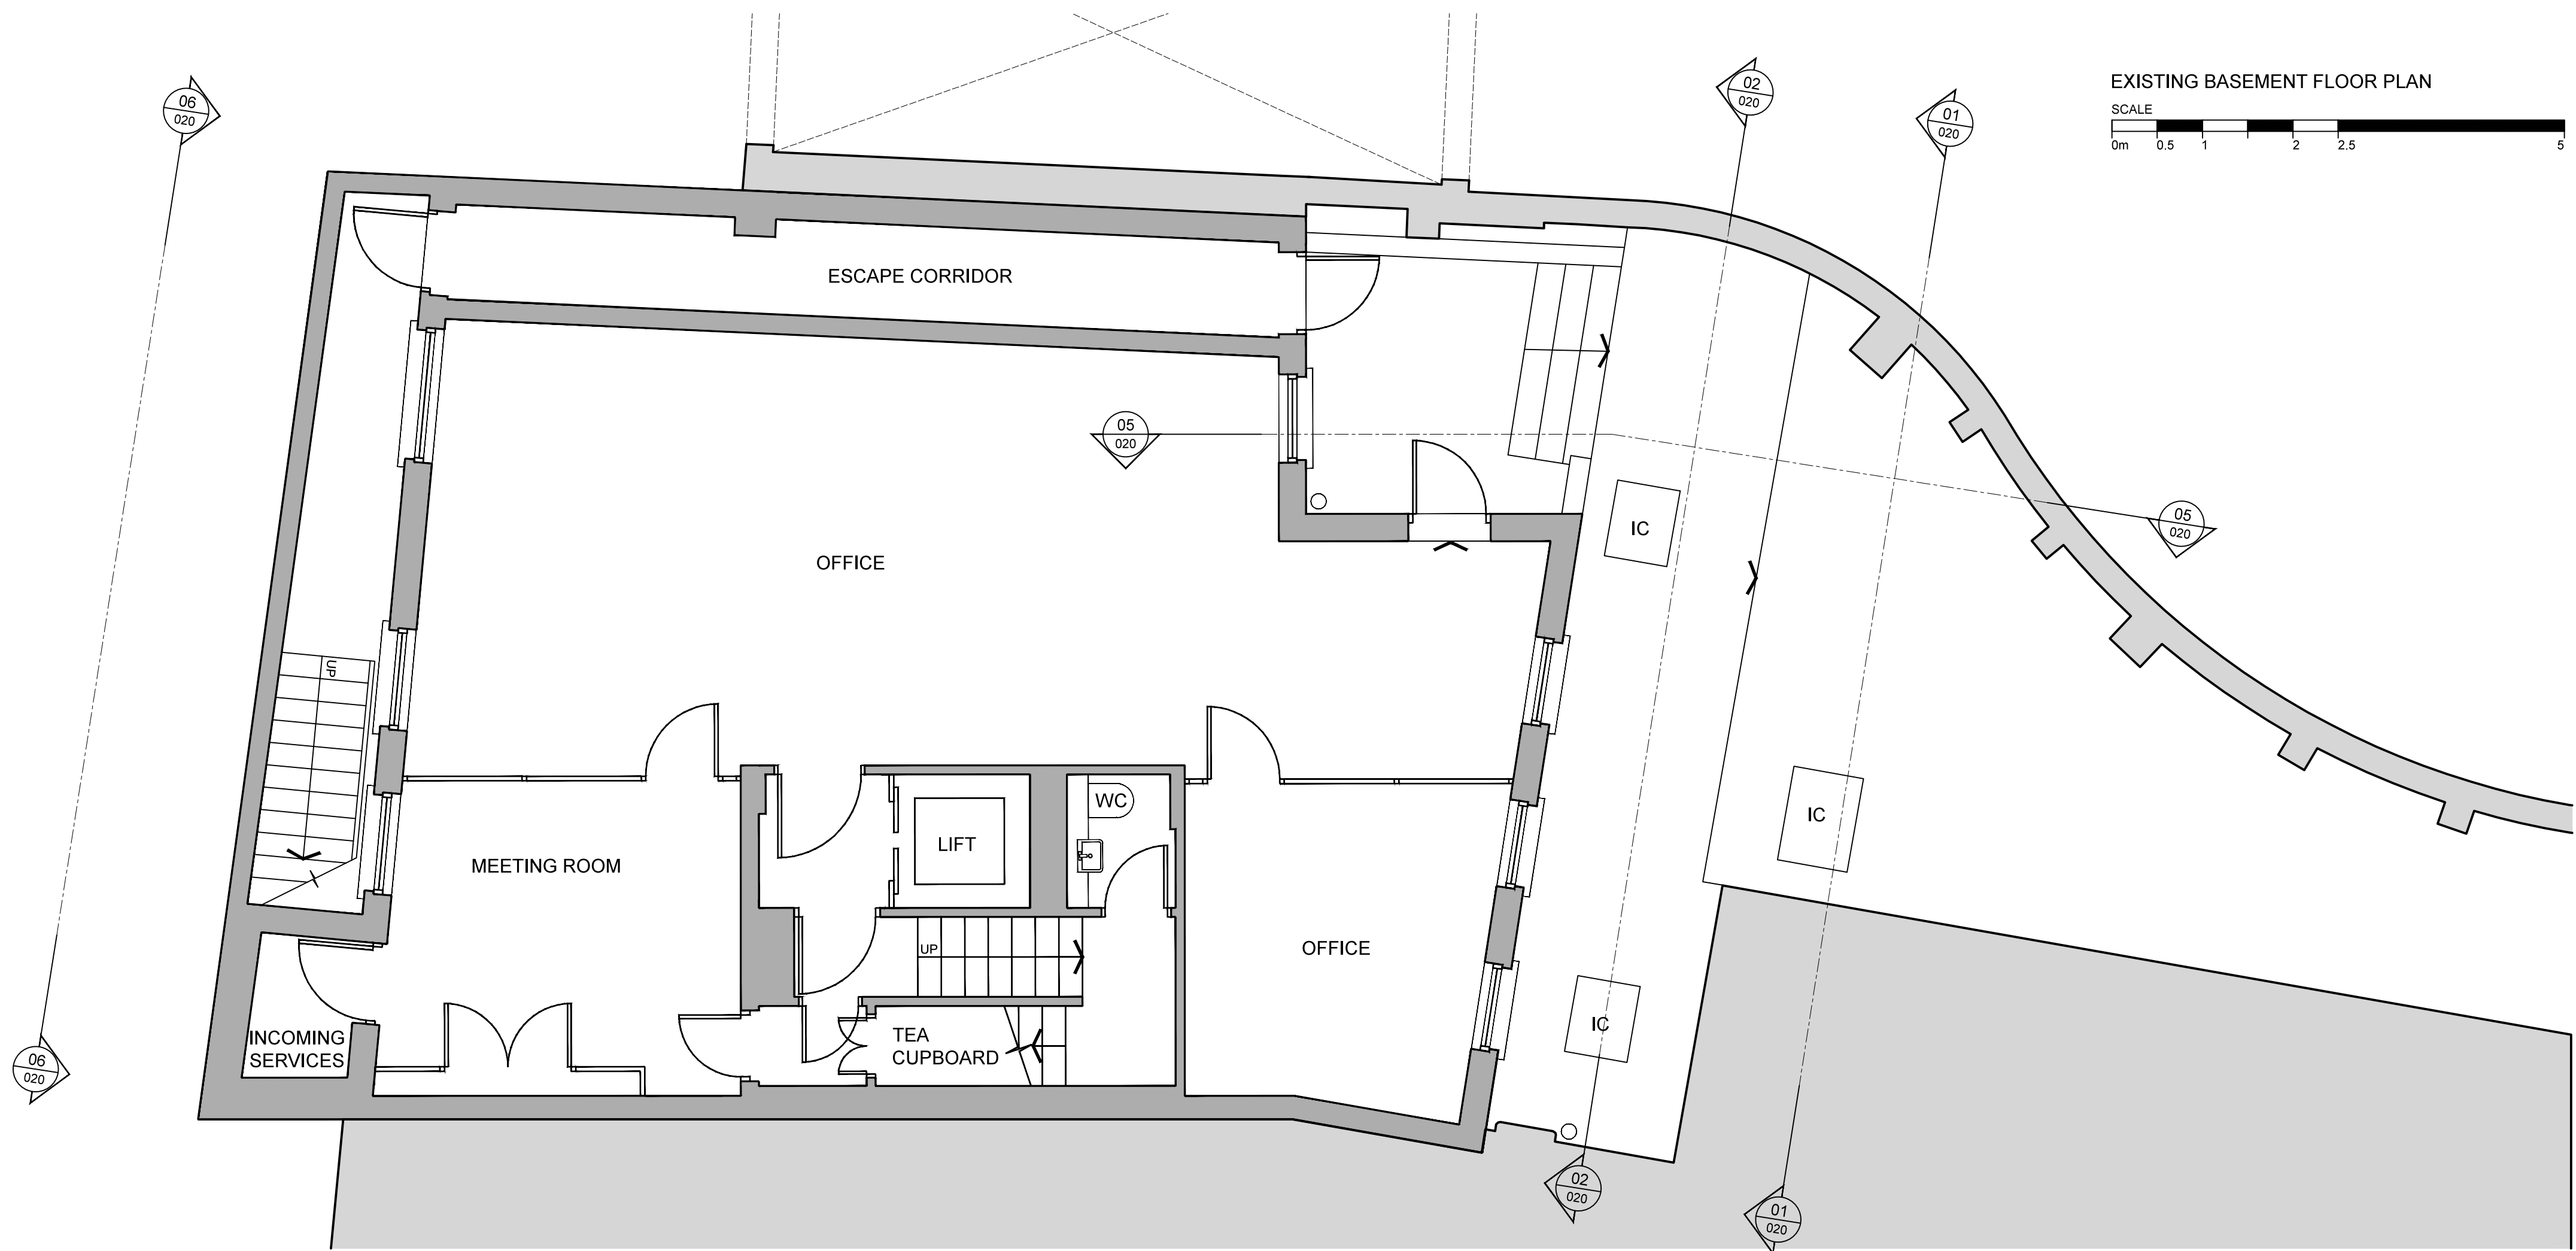

Revisions		
P2	Planning Issue	30.11.12
P3	Planning Issue	06.12.12

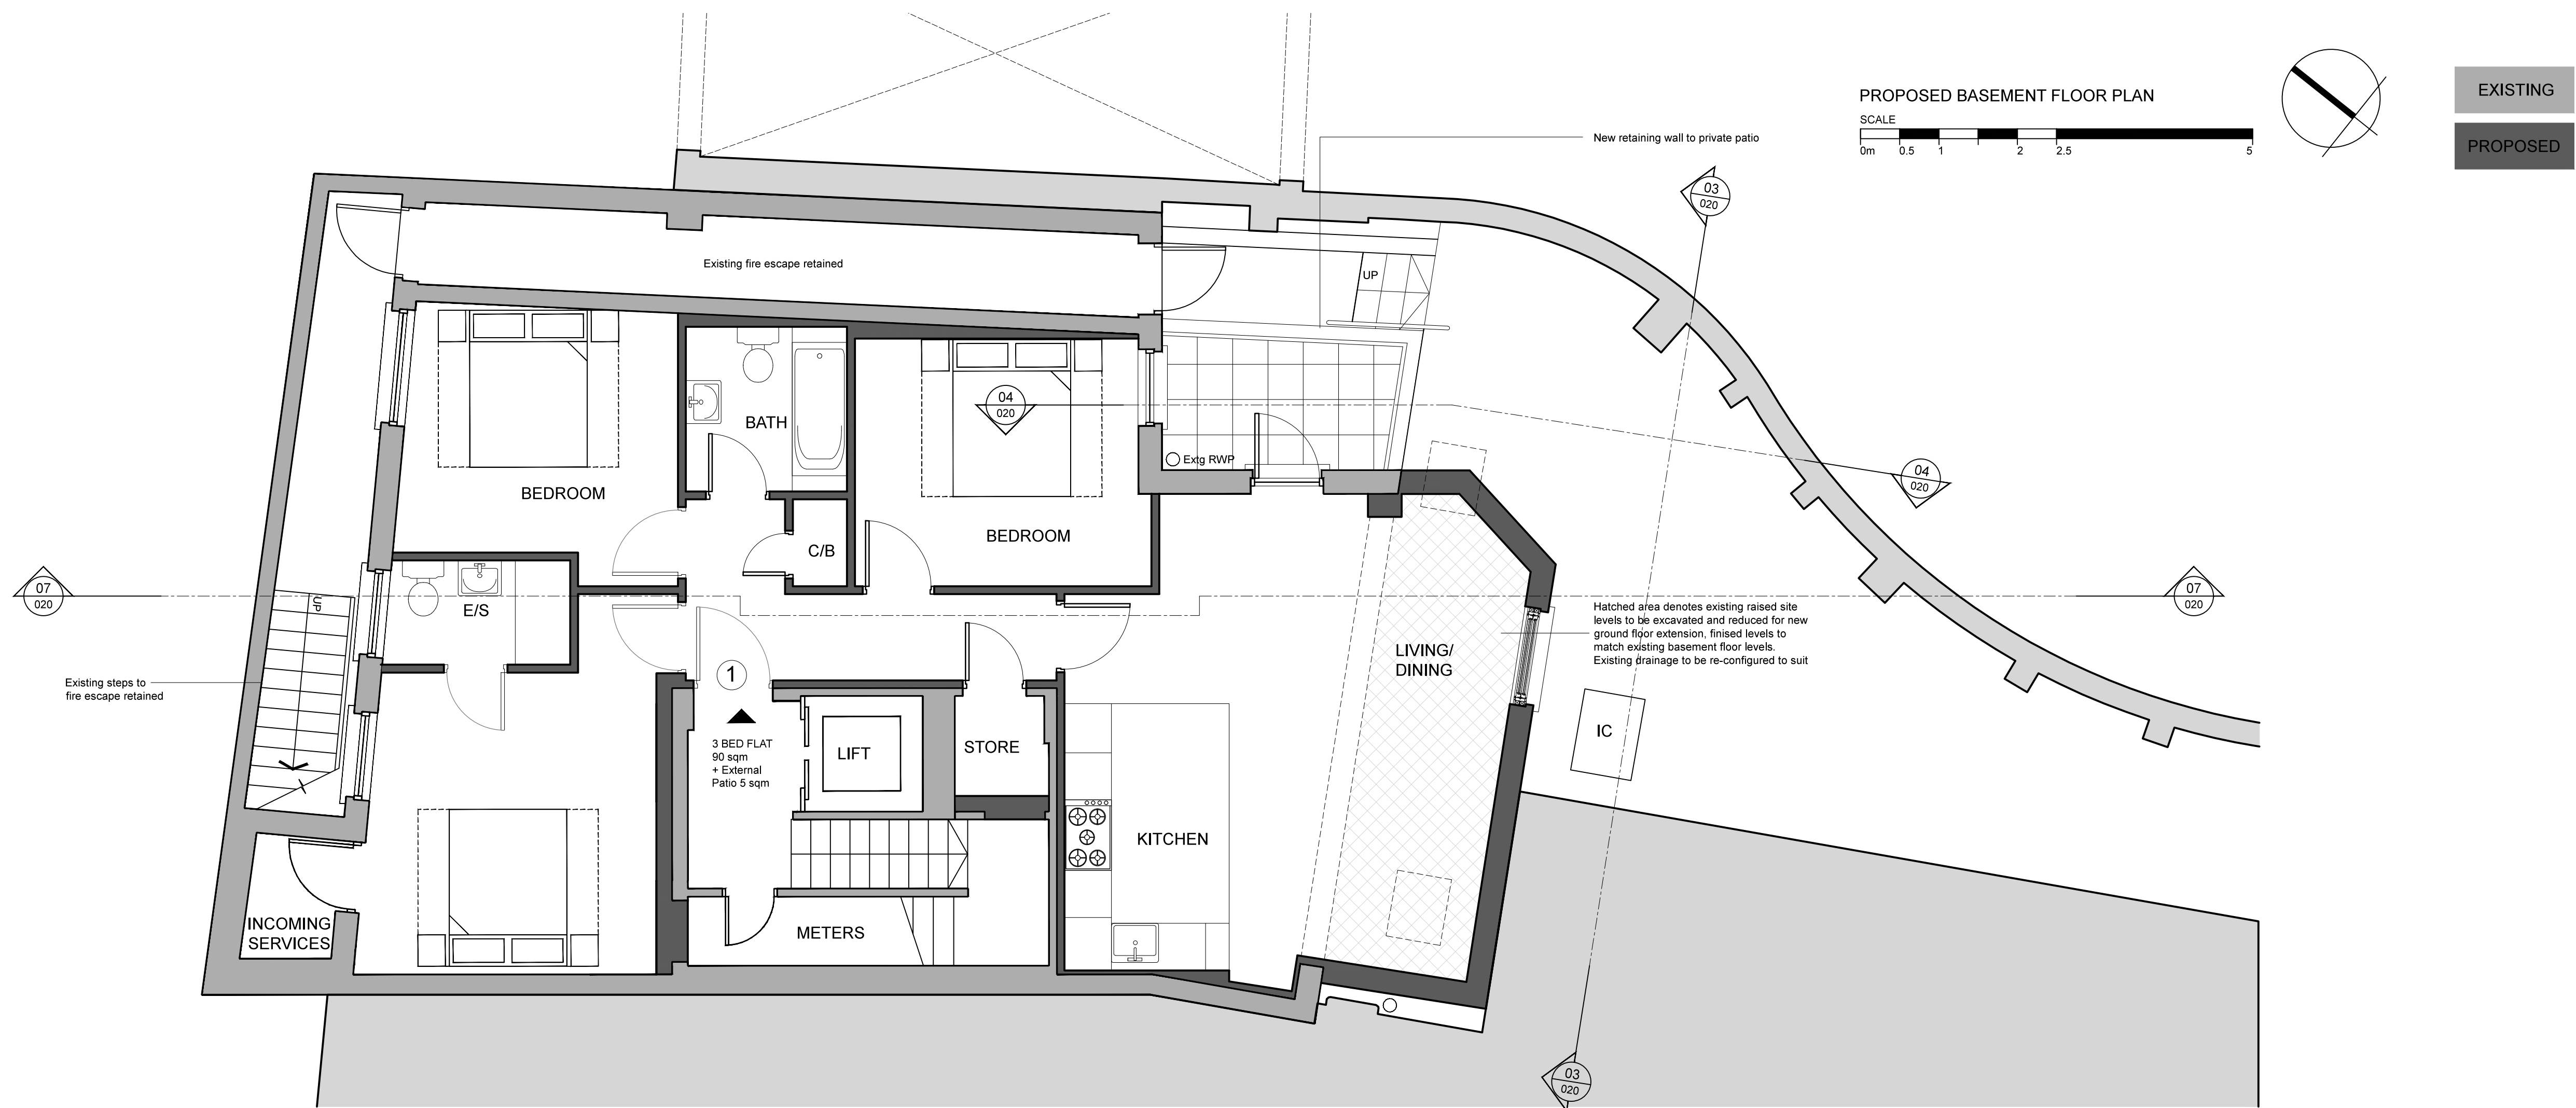

PLANNING

PLANNING

Client

Fairstreet Ltd

Project

23 Pond Street Hampstead
London NW3 2PN

Drawing title

Basement Floor Plans
EXISTING AND PROPOSED

ApplebyArchitects

3 Waterfrets Cottages
Burnt House Lane
Langton Green
Tunbridge Wells
TN3 0JR

Tel: 07772 880708
Email: nicka@appleby-architects.com
Web: www.appleby-architects.com

Project number Drawing number Revision
12020 009 P3