
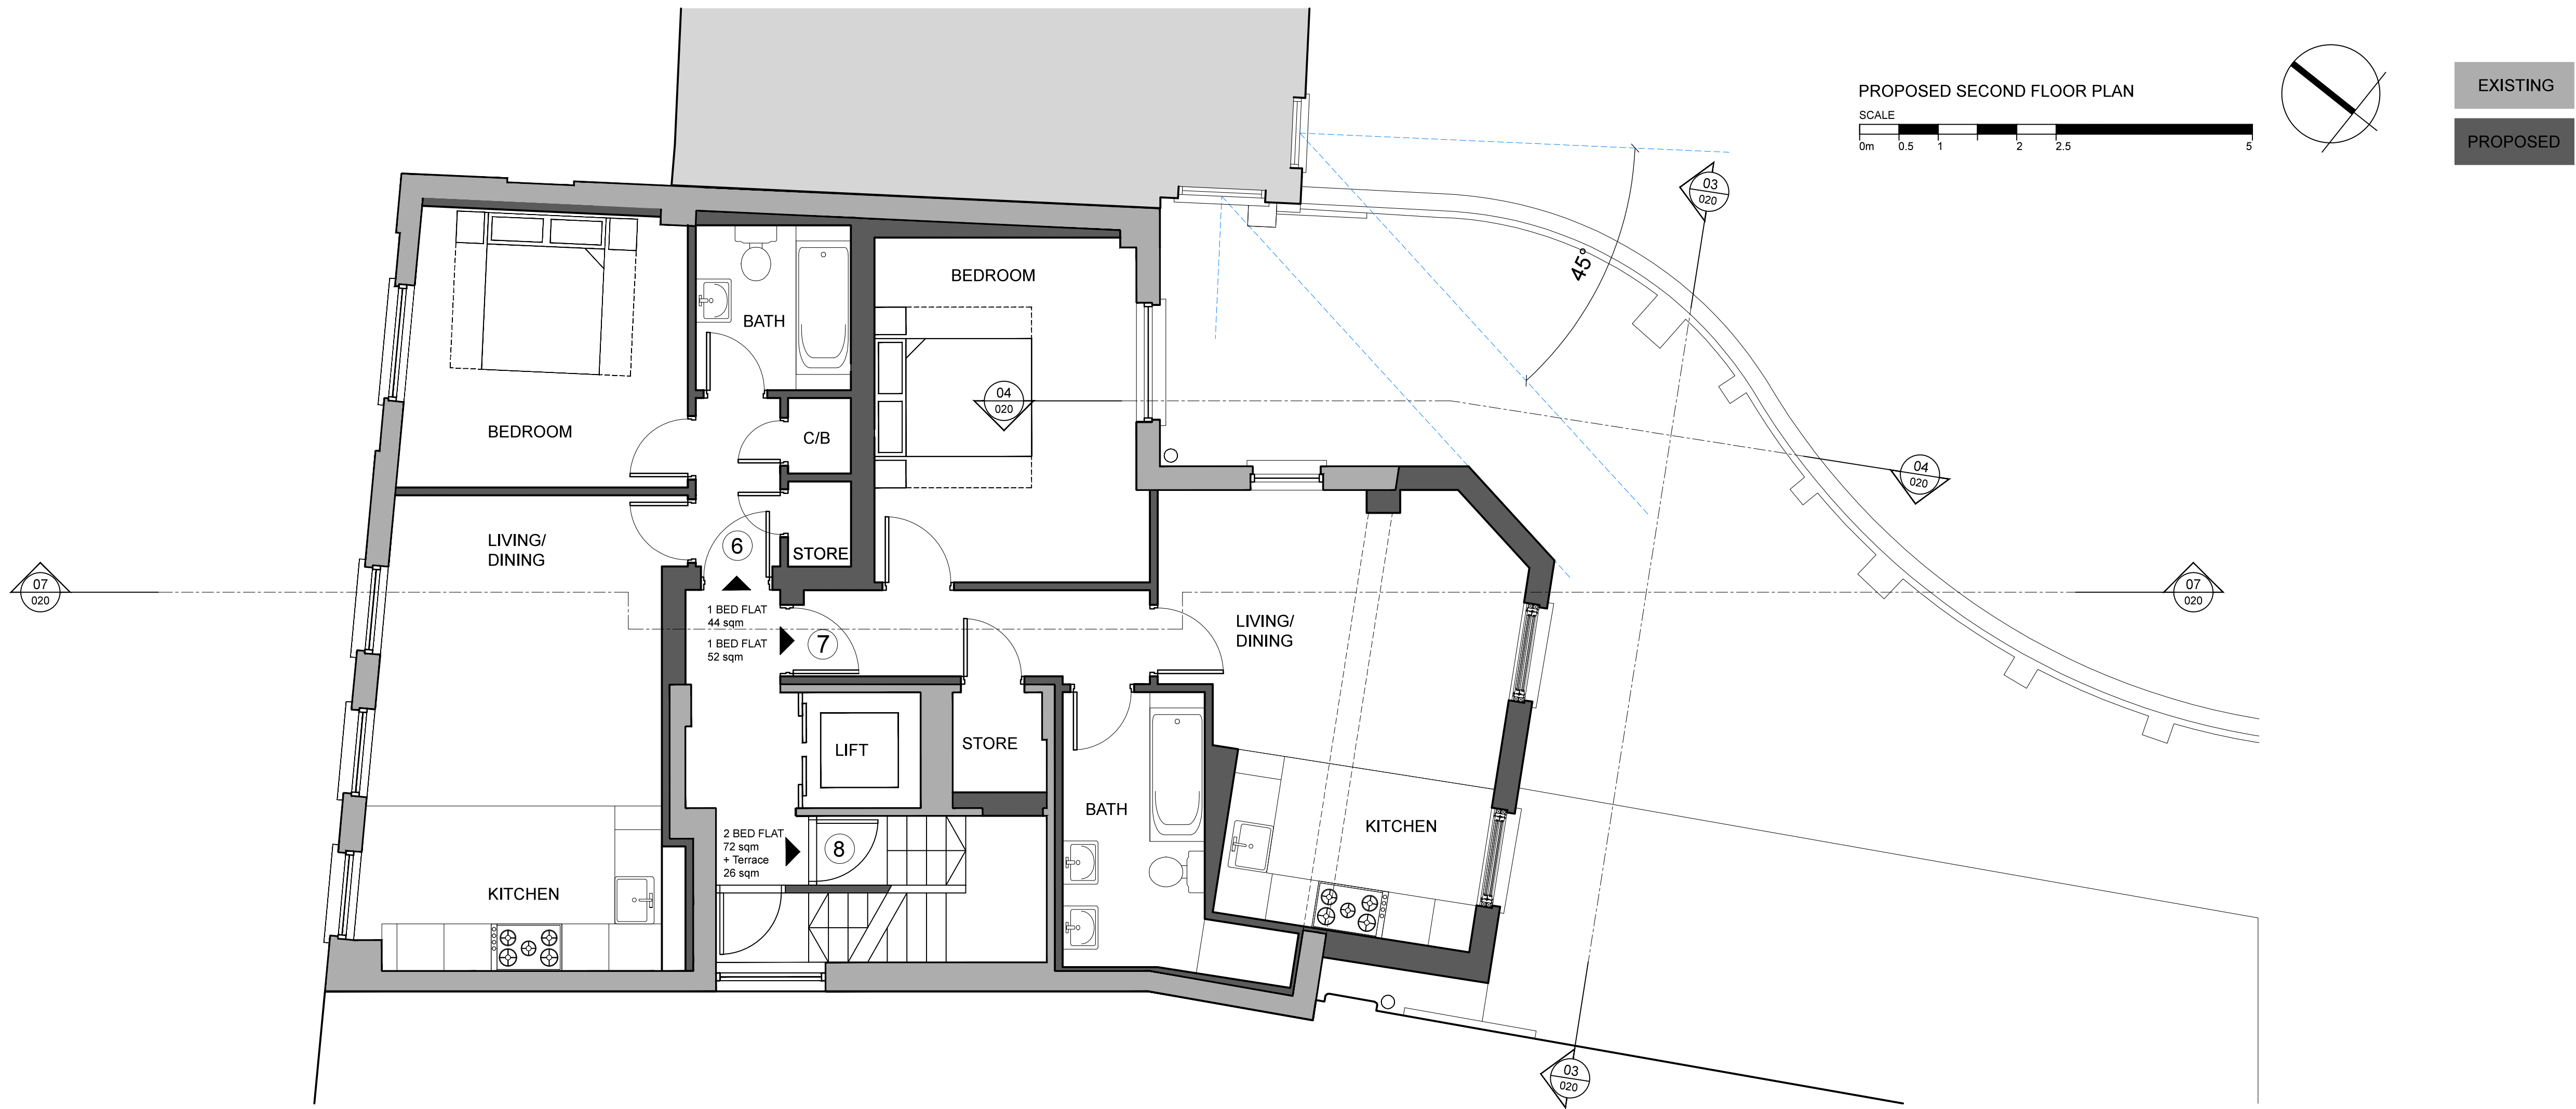


Revisions		
P2	Planning Issue	30.11.12

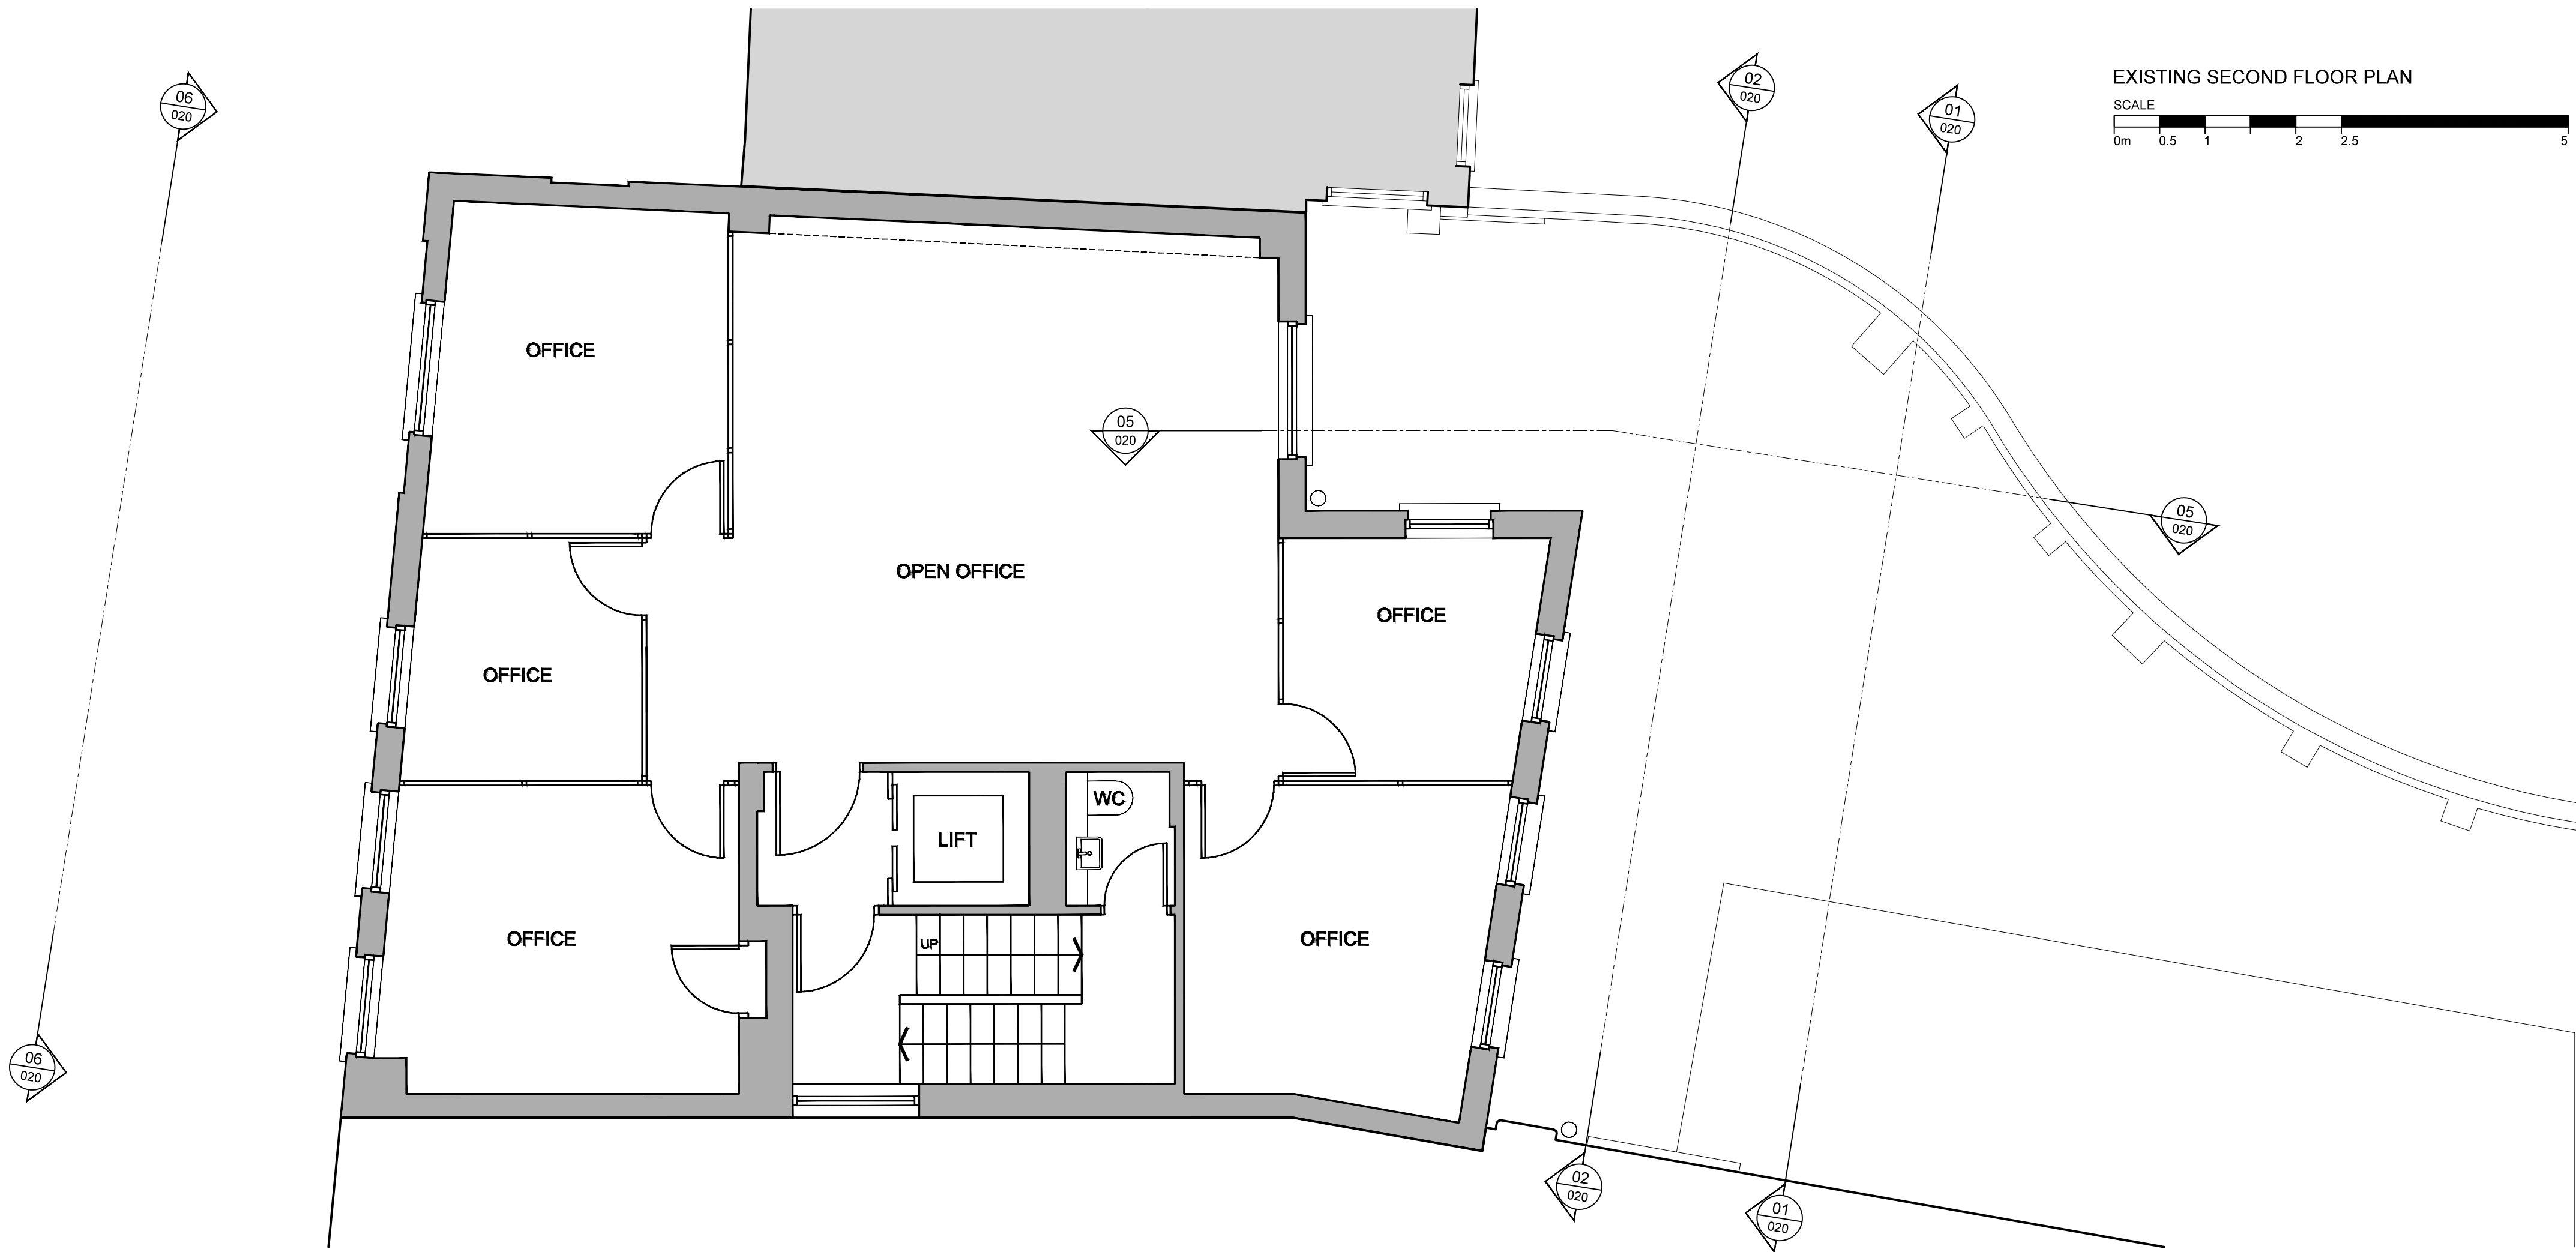

PLANNING

PLANNING

Client	Fairstreet Ltd
Project	23 Pond Street Hampstead London NW3 2PN
Drawing title	Second Floor Plans EXISTING AND PROPOSED

ApplebyArchitects

3 Waterfrets Cottages Burnt House Lane Langton Green Tunbridge Wells TN3 0JR	Scale at A1 1:50 File ref 12020/02/07 Drawn by NA Date drawn Sep 12
Tel: 07772 880708 Email: nicka@appleby-architects.com Web: www.appleby-architects.com	

Project number	Drawing number	Revision
12020	012	P2