

EXISTING THIRD FLOOR PLAN

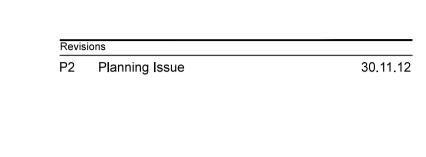

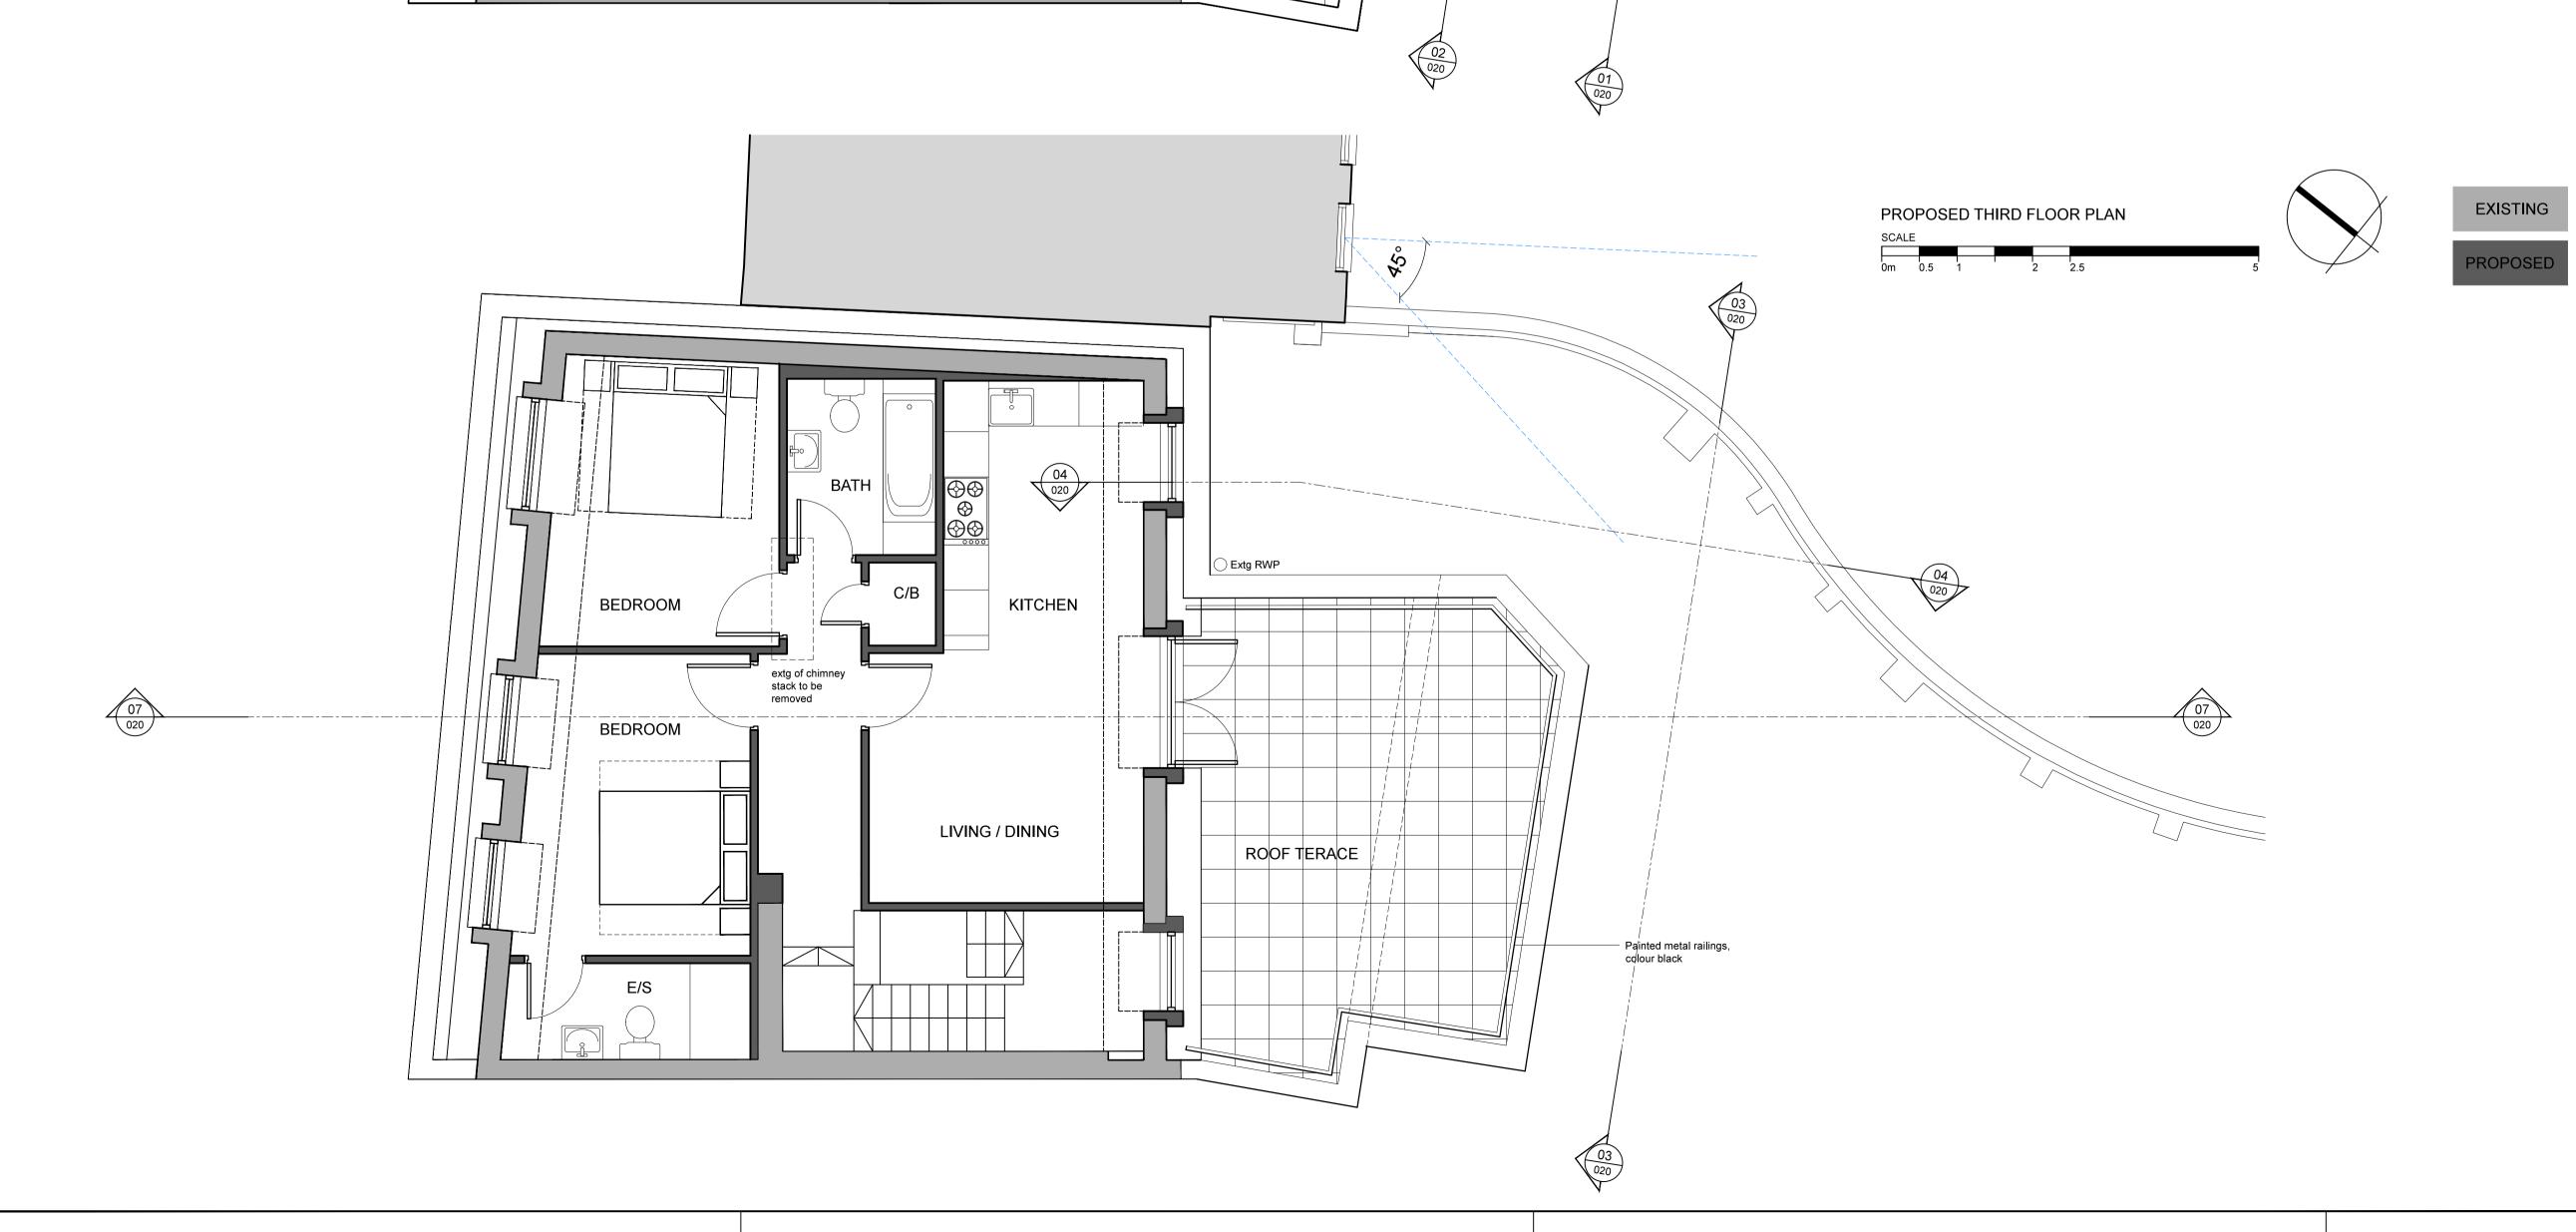

STORAGE

KITCHEN

BATHROOM

OFFICE

BOILER

STORAGE

## PLANNING

PLANNING

Fairstreet Ltd

Project

23 Pond Street Hampstead London NW3 2PN

Drawing title

Third Floor Plans
EXISTING AND PROPOSED

			Scale at A1	
Appleb	<b>Appleby</b> Architects			
3 Waterfrets Cottages Burnt House Lane Langton Green		File ref 12020/02/07		
Tunbridge Wells	Tunbridge Wells		Date drawn	
TN3 0JR		NA	Sep 12	
Tel: 07772 88	Tel: 07772 880708			
	opleby-architects.com			
Web: www.app	leby-architects.com			
Project number	Drawing number		Revision	
12020	013		P2	