




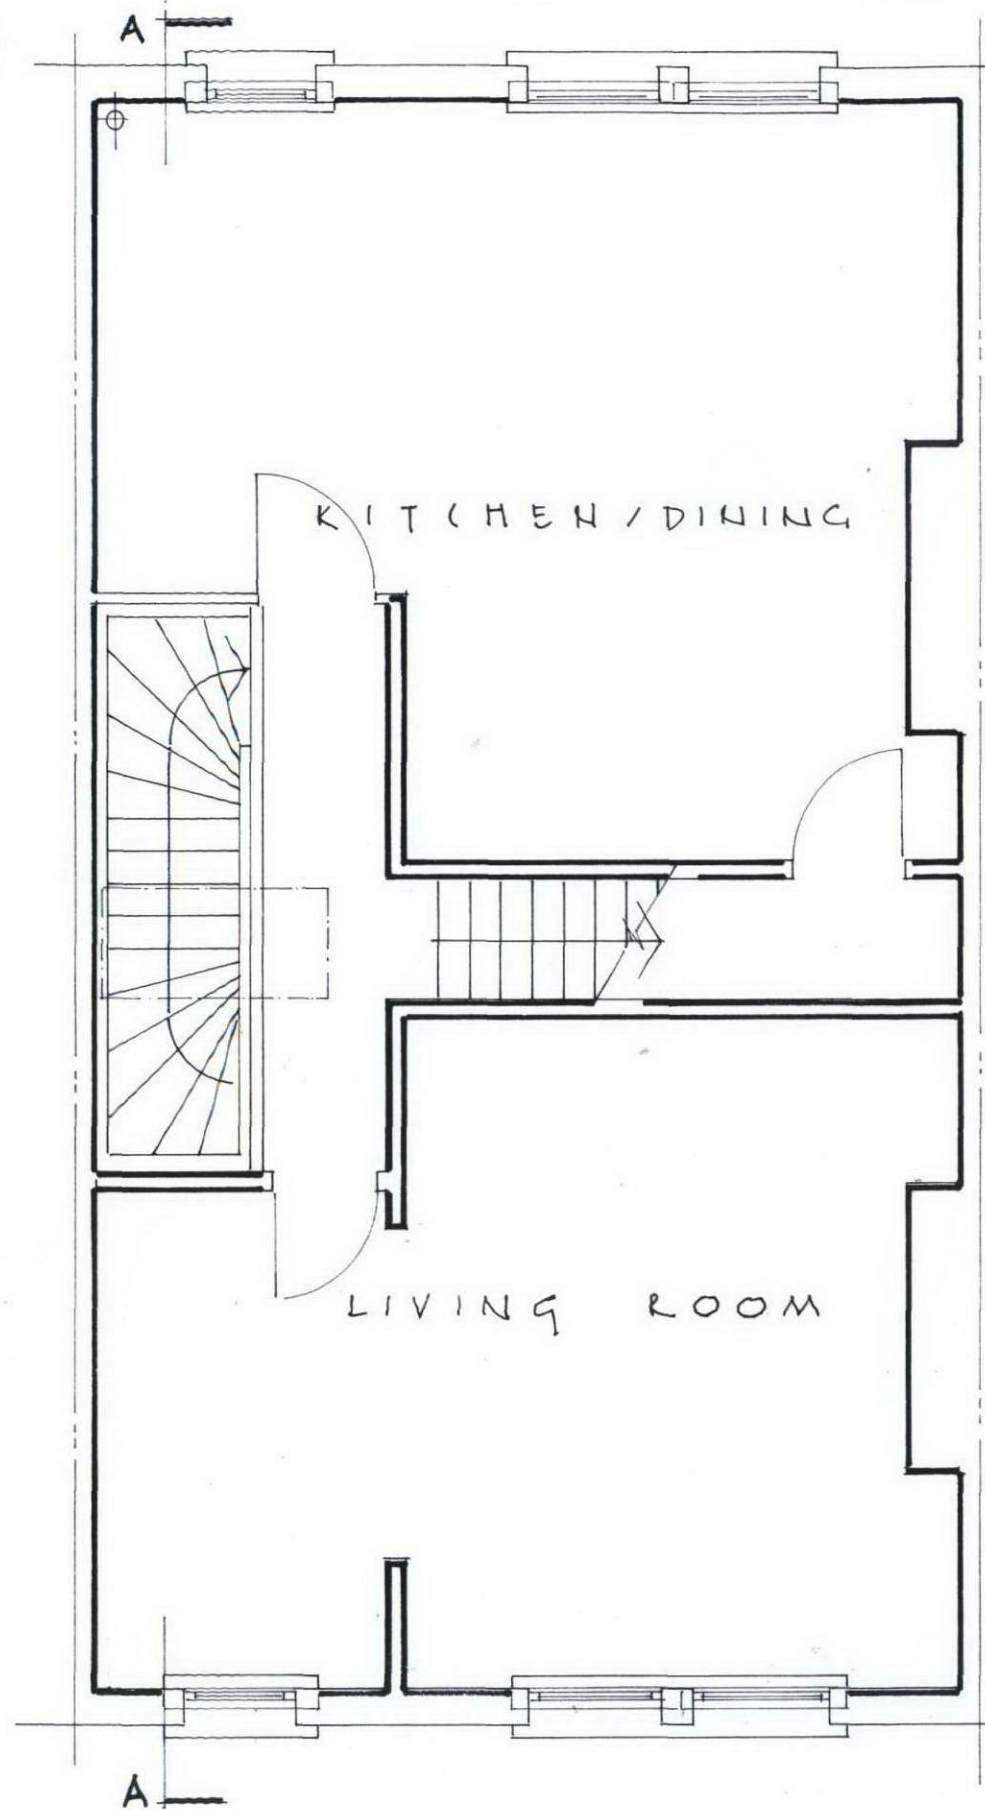


3RD FLOOR PLAN
1:50

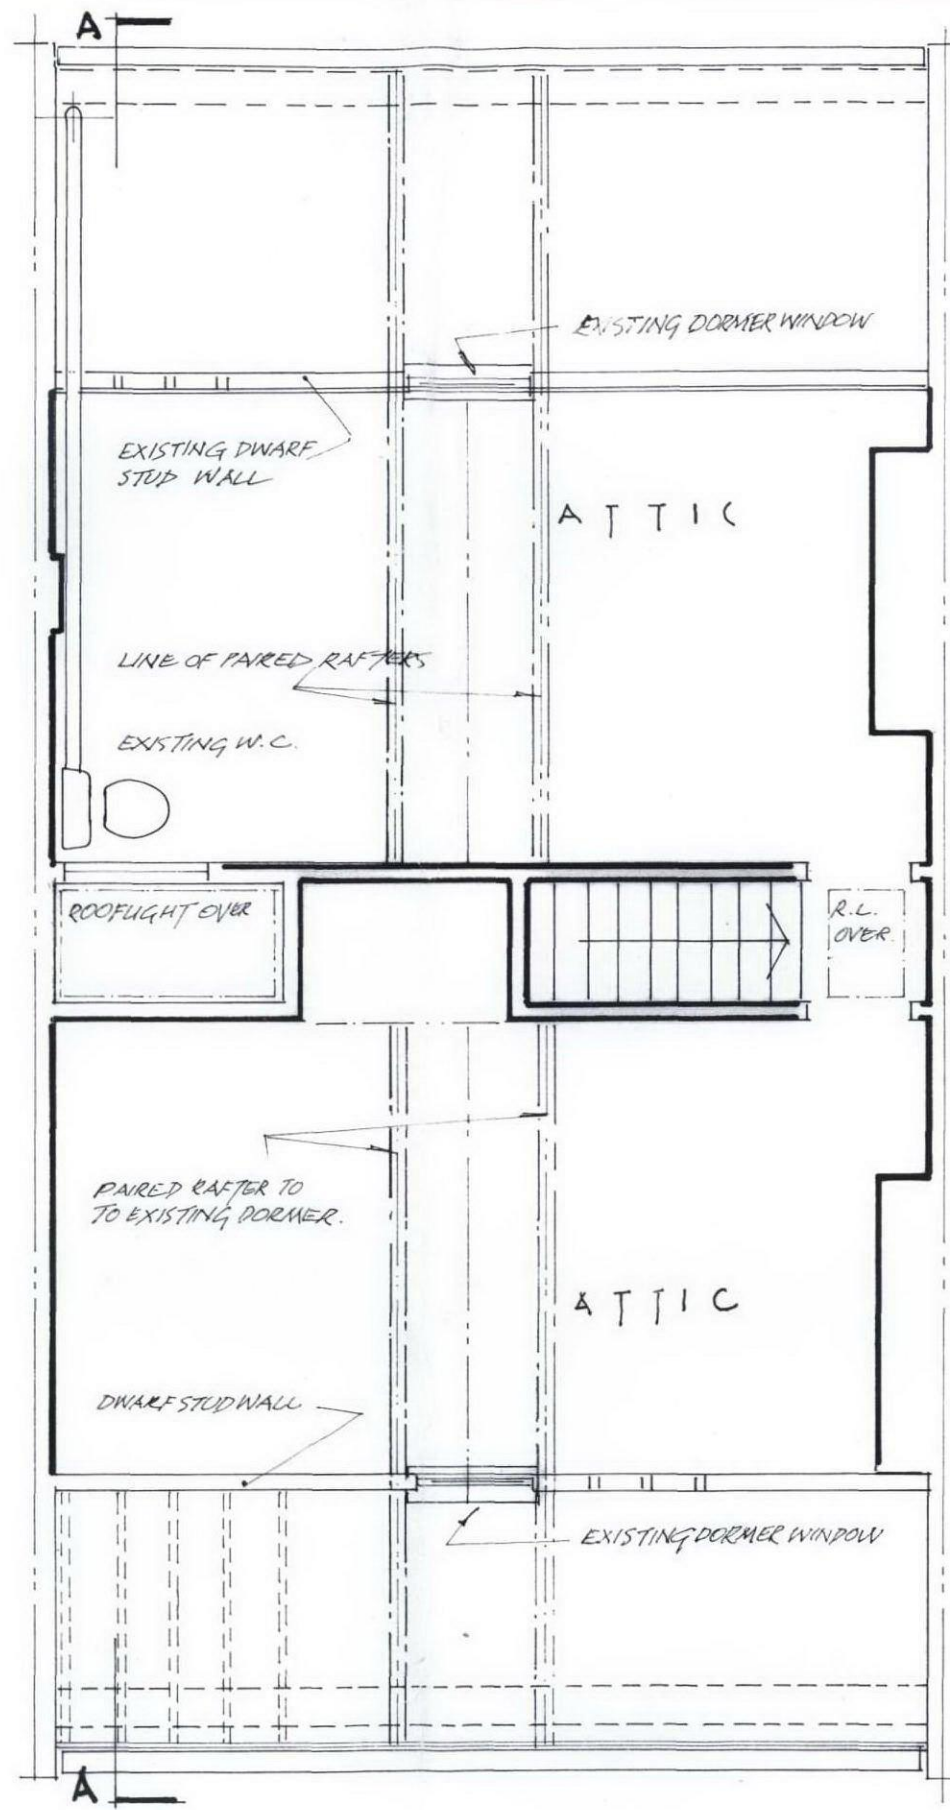

4TH FLOOR PLAN - EXISTING

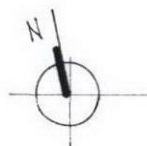

NOTE:
Rev'n B: Revised for Planning re-submission.
Oct. 2012

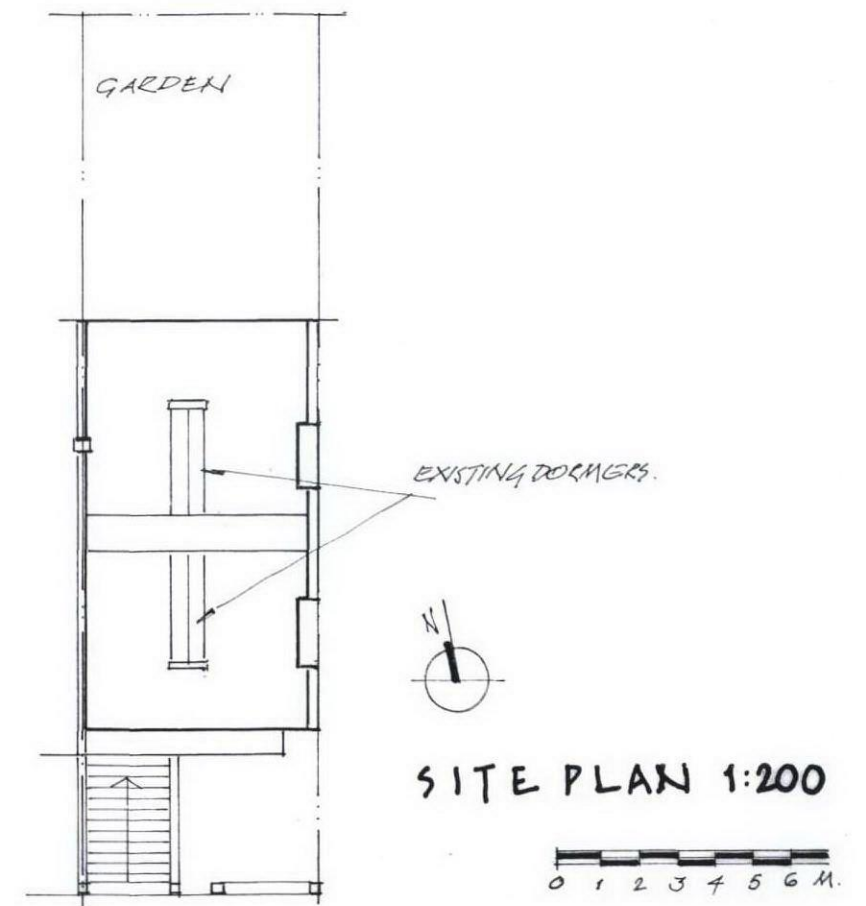

SITE PLAN 1:200



BLOCK PLAN 1:1250

ALTERATIONS TO 8 CARLINGFORD ROAD
LONDON NW3 1RX

Christopher M Phillips Architect
31 Grafton Road London NW5 3DX
T/F 020 7485 3578 christo.phillips@btconnect.com

Drawing title:
EXISTING BUILDING:
3RD & 4TH FLOOR PLANS
SITE PLAN & BLOCK PLANS

Scale: 1:50, 1:200, 1:1250 at A3
Date: March 2012

DRAWING NO. 799.1

Rev'n: **B**