



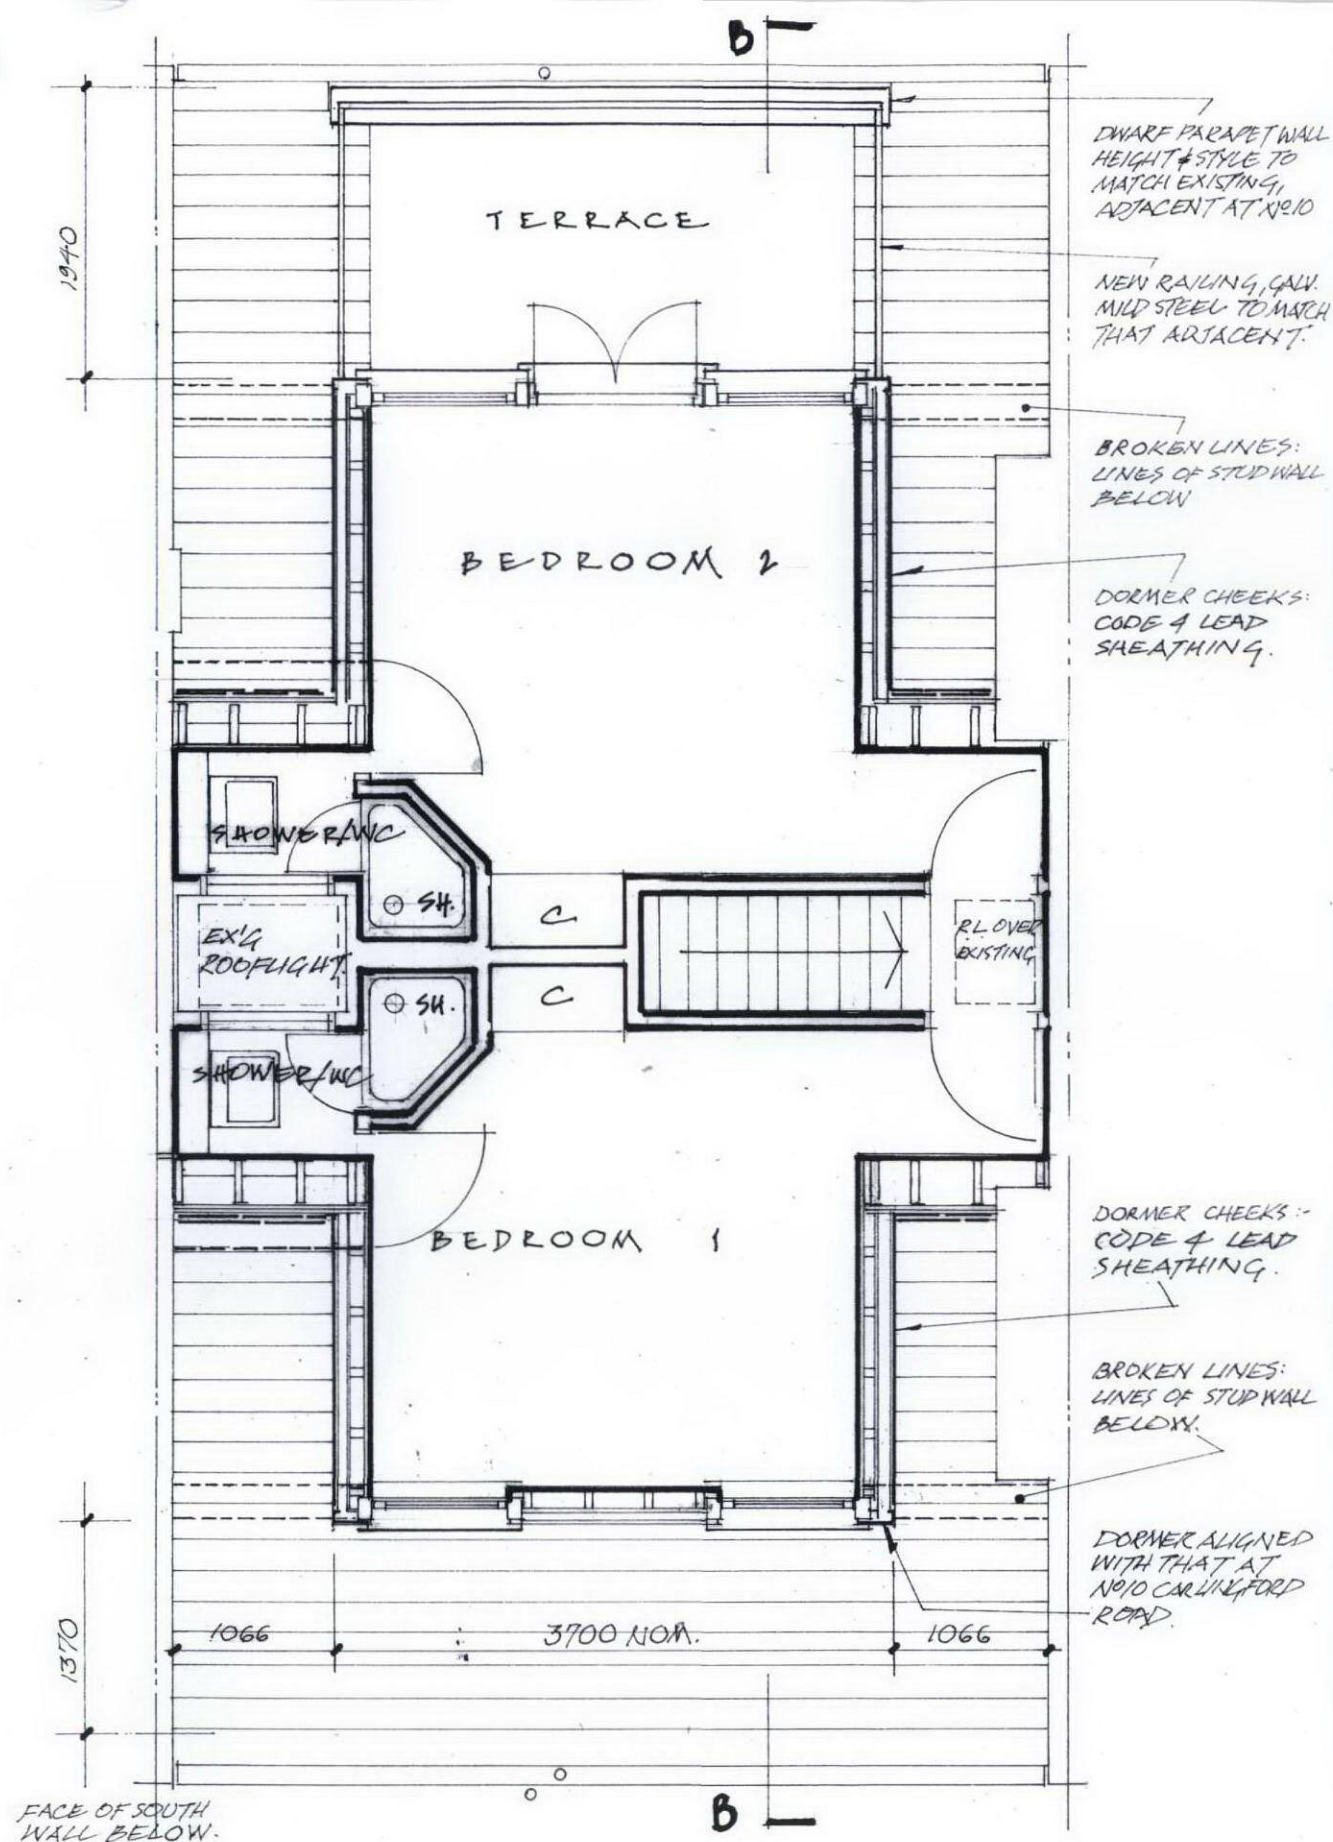

4TH FLOOR PLAN - PROPOSED
(HORIZONTAL SECTION CUTS AT 1900 ABOVE FLOOR LEVEL.)

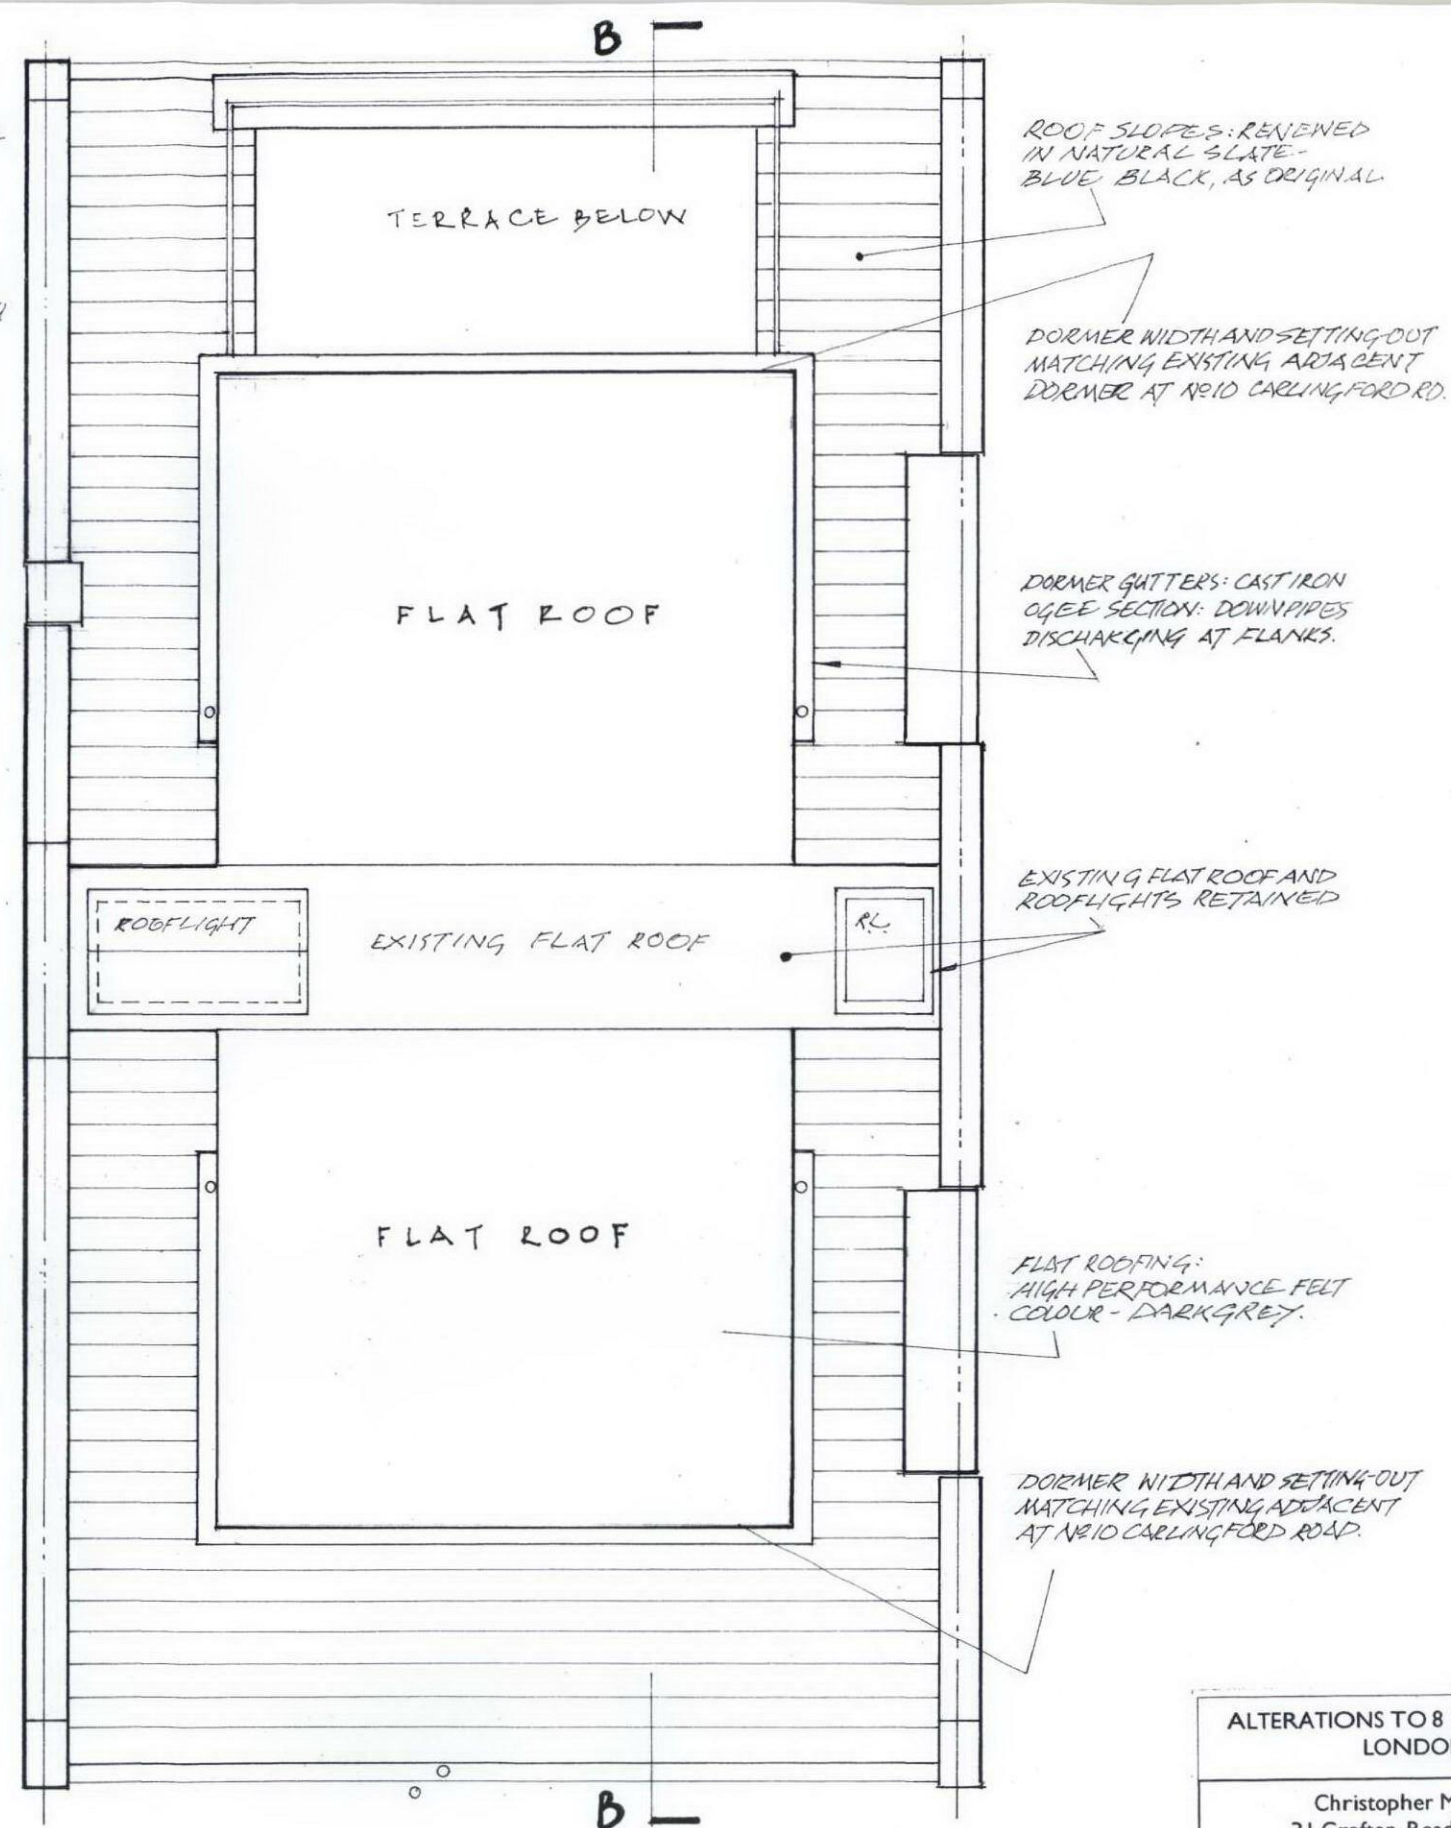

ROOF PLAN - PROPOSED

NOTE:
Rev'n B: Revised for Planning re-submission,
re-drawn on new negative.
Oct. 2012

ALTERATIONS TO 8 CARLINGFORD ROAD
LONDON NW3 1RX

Christopher M Phillips Architect
31 Grafton Road London NW5 3DX
T/F 020 7485 3578 christo.phillips@btconnect.com

Drawing title:

PROPOSED DORMER ENLARGEMENT
4TH FLOOR AND ROOF PLANS

Scale: 1:50
Date: May 2012

DRAWING NO. 799.6

Rev'n: **B**