


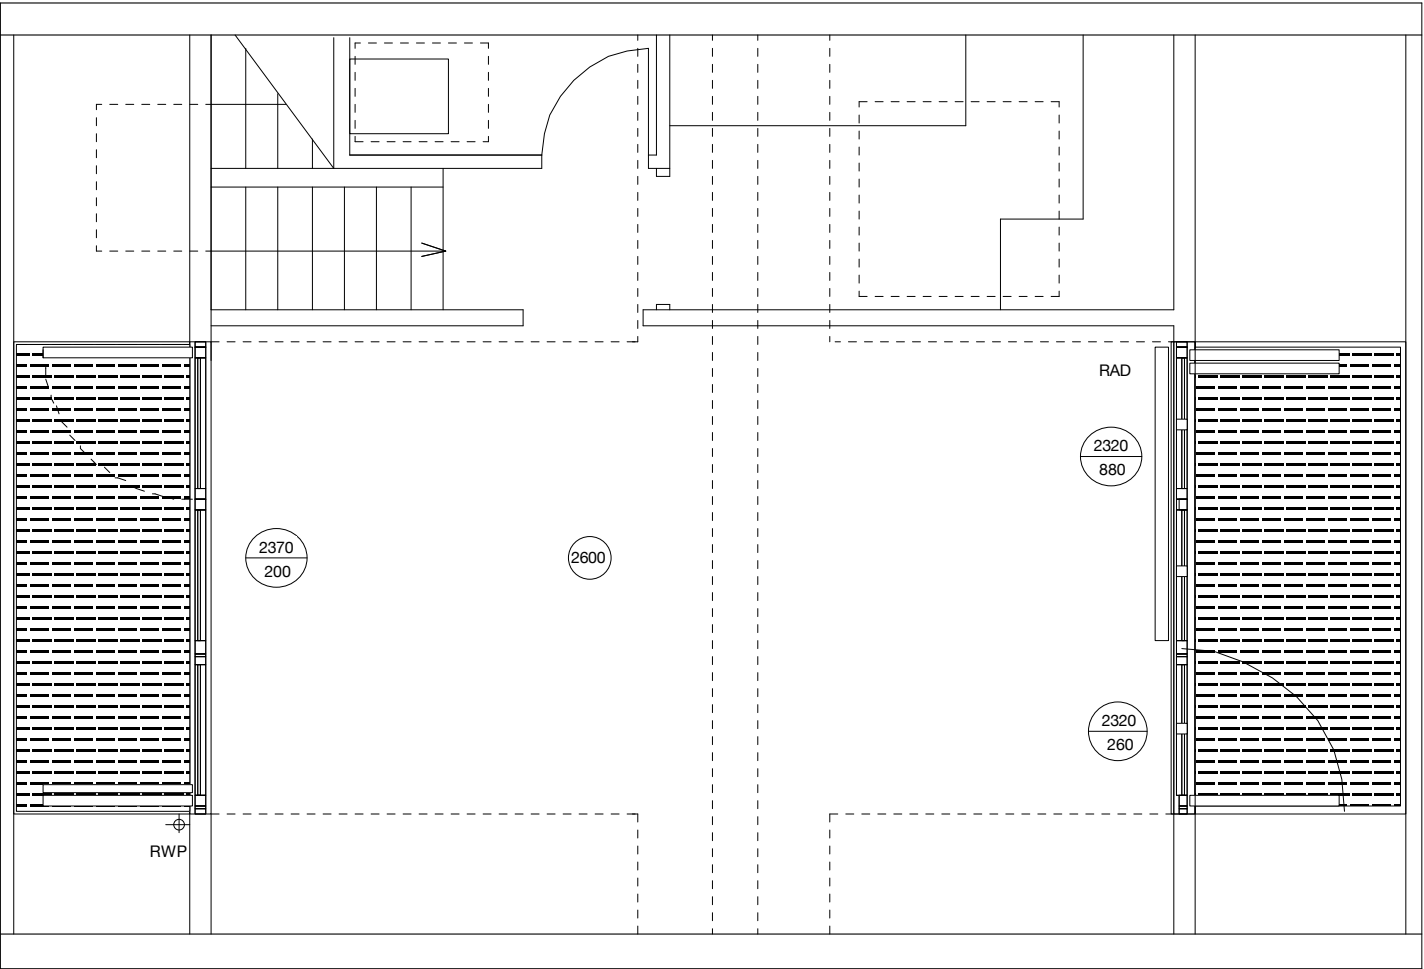

REV	DATE	DESCRIPTION	BURO BORO ARCHITECTS 38 GROVE PARK LONDON SE5 8LG TEL/FAX 020 7737 1808 BURO BORO		CLIENT	Mac Mackenzie	PROJECT		ADDRESS	
							Balconies and associated works		3rd Floor	
									34, Savernake Road,	
									London NW3 2JP	
					DRAWING	3rd Floor Plan Proposed	SCALE	JOB NO	DRG NO	REV
							1:50		SR/02/WD	D