


NOTES:


Work to figured dimensions only.




KENTISH TOWN ROAD ELEVATION

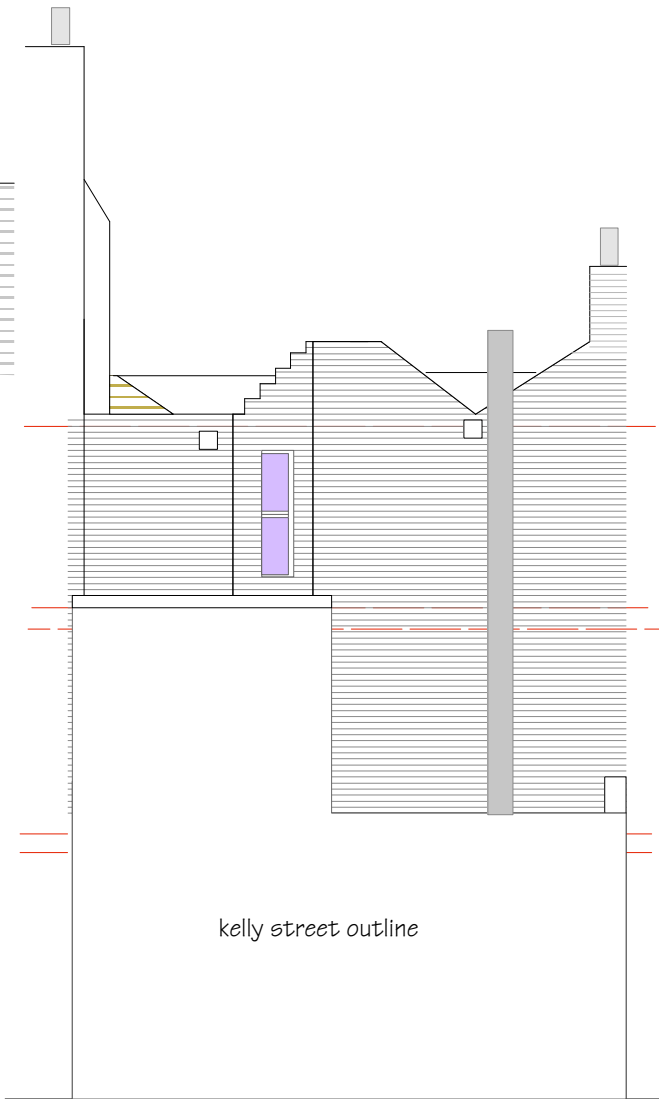


REAR ELEVATION

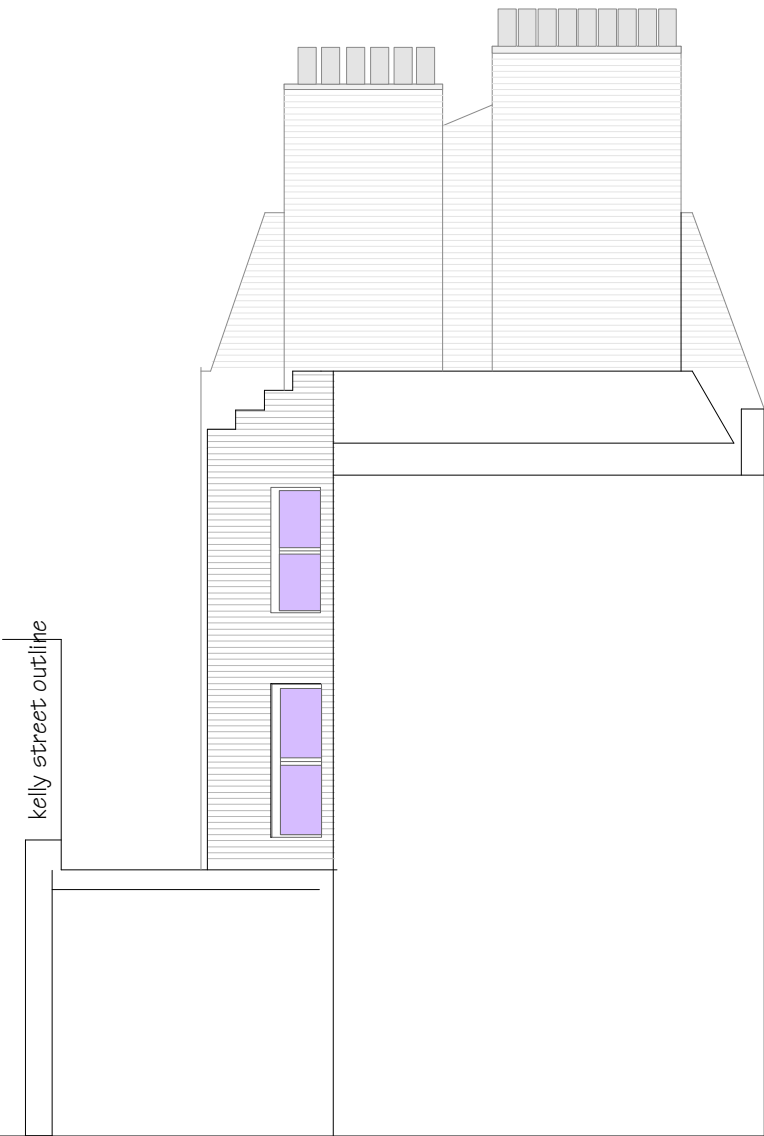

SIDE ELEVATION TOWARD KELLY STREET

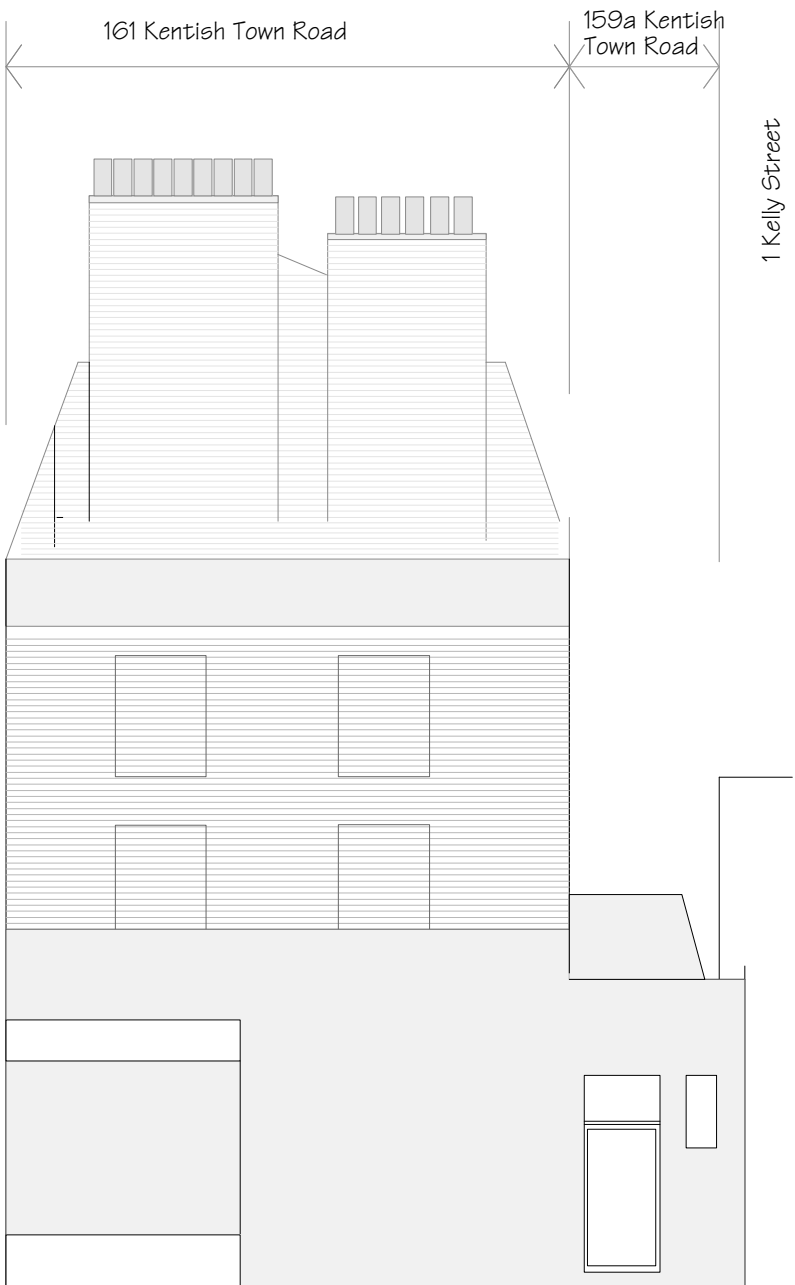

SIDE LEVATION FROM KELLY STREET  
(showing 161 Kentish Town Road)

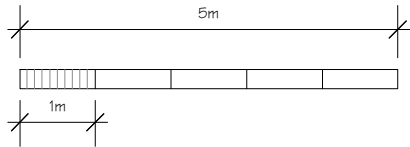

REVISIONS:

DESIGN *group* NINE

PROJECT:  
159A KENTISH TOWN ROAD  
LONDON  
NW1 8PD

TITLE:  
EXISTING ELEVATIONS (unchanged)

CLIENT:  
MR P SPENCE

SCALE: 1:100@A3  
DRAWING NO: 2318/ST/20

DATE: Jan 2012  
REV.



ARCHITECTURAL  
& SURVEYING  
CONSULTANTS

573a BATTERSEA PARK ROAD  
BATTERSEA LONDON SW11 1 3BJ  
TELEPHONE: 020 7924 2100  
FACSIMILE: 020 7585 0542