

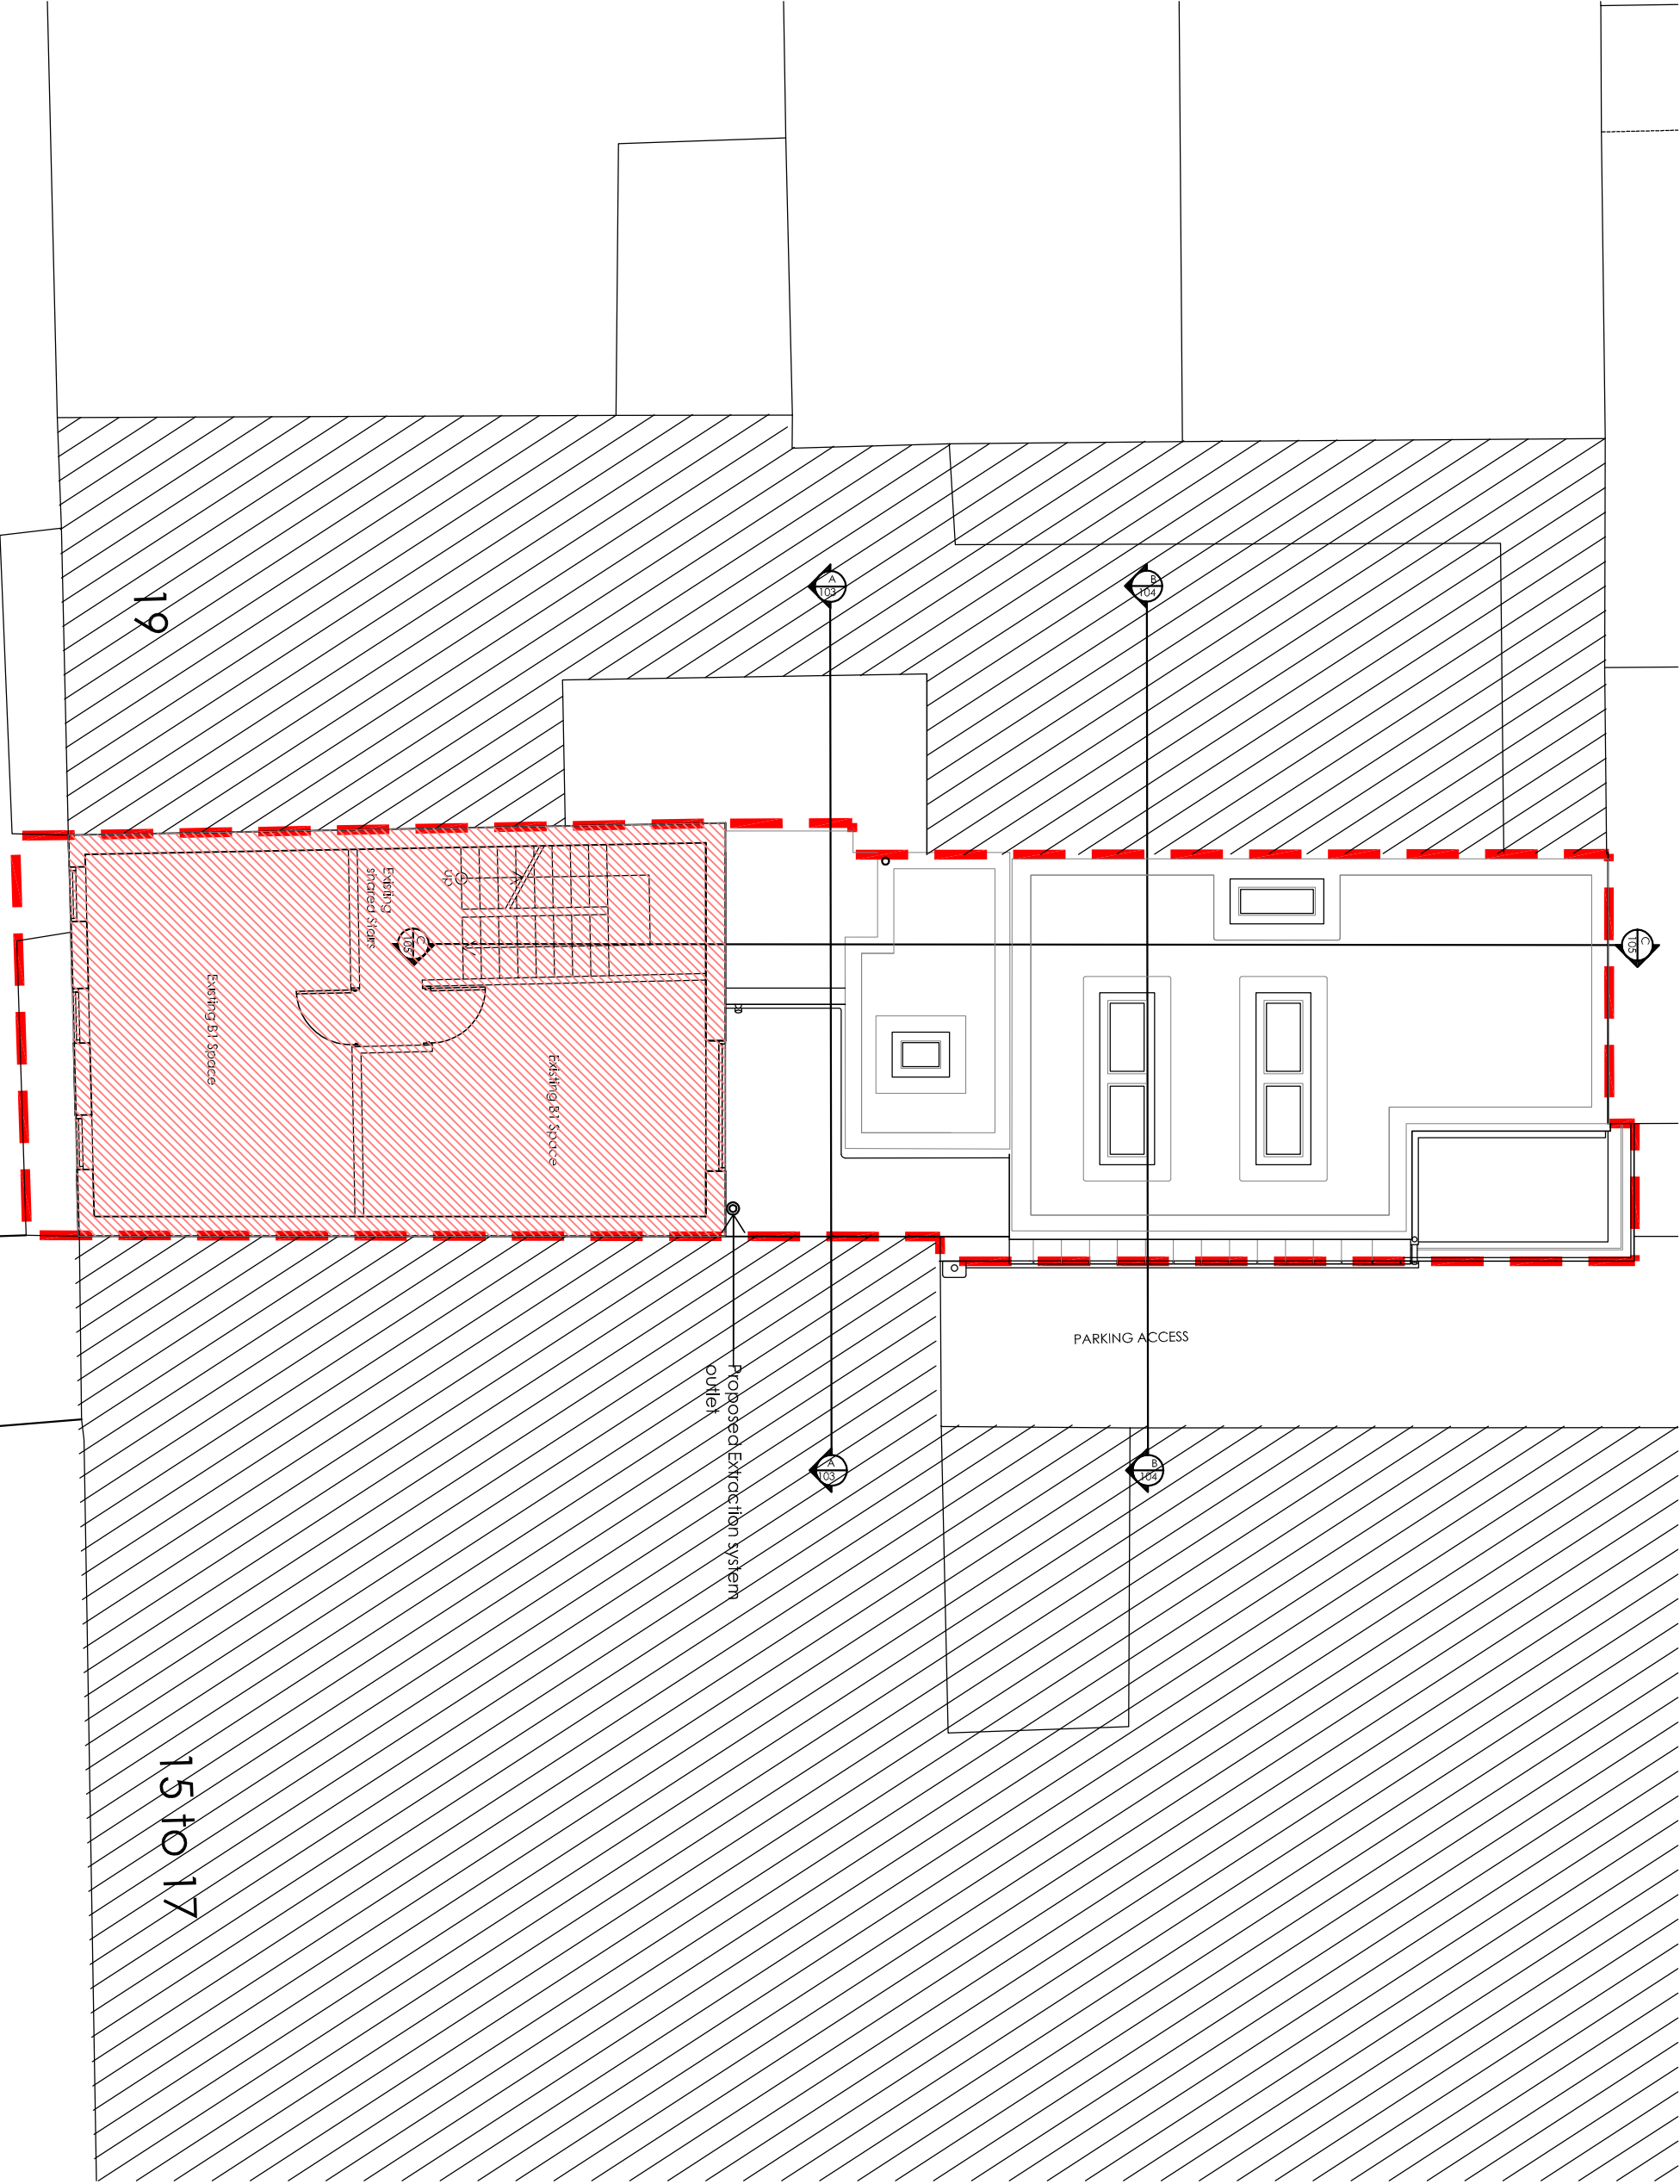


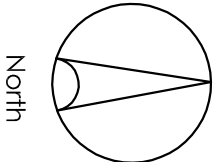

Proposed Second Floor Plan

Hatched Area
unaffected by
application

 

Coolley Architects

Studio 201 16 Baldwin's Gardens London EC1N 7RJ
t: 020 3176 4481 www.belliscooley.com

CLIENT

Pixelink Ltd

CONTRACT

18 St Cross St

London EC1

DRAWING TITLE			
New Extraction System for Casting Workshop			
Proposed Second Floor Roof Plan			
DRAWN BY	DATE	CHECKED	
MR	Nov 12	IE	
SCALE	SIZE	STATUS	
1:100	A3	Planning	
DRAWING No		REV	