






1
104 Elevation: Front Elevation : Proposed
Scale: 1:100 @ A3

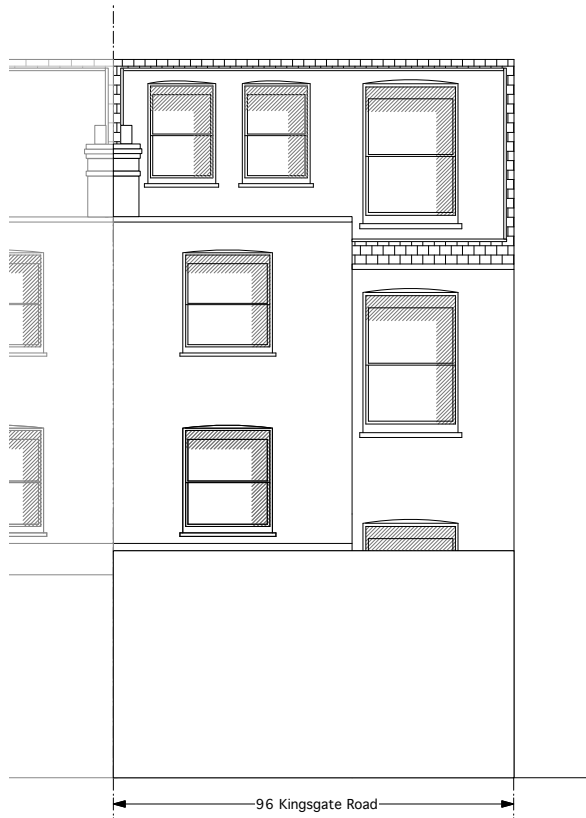

2
104 Elevation: Rear Elevation : Proposed
Scale: 1:100 @ A3

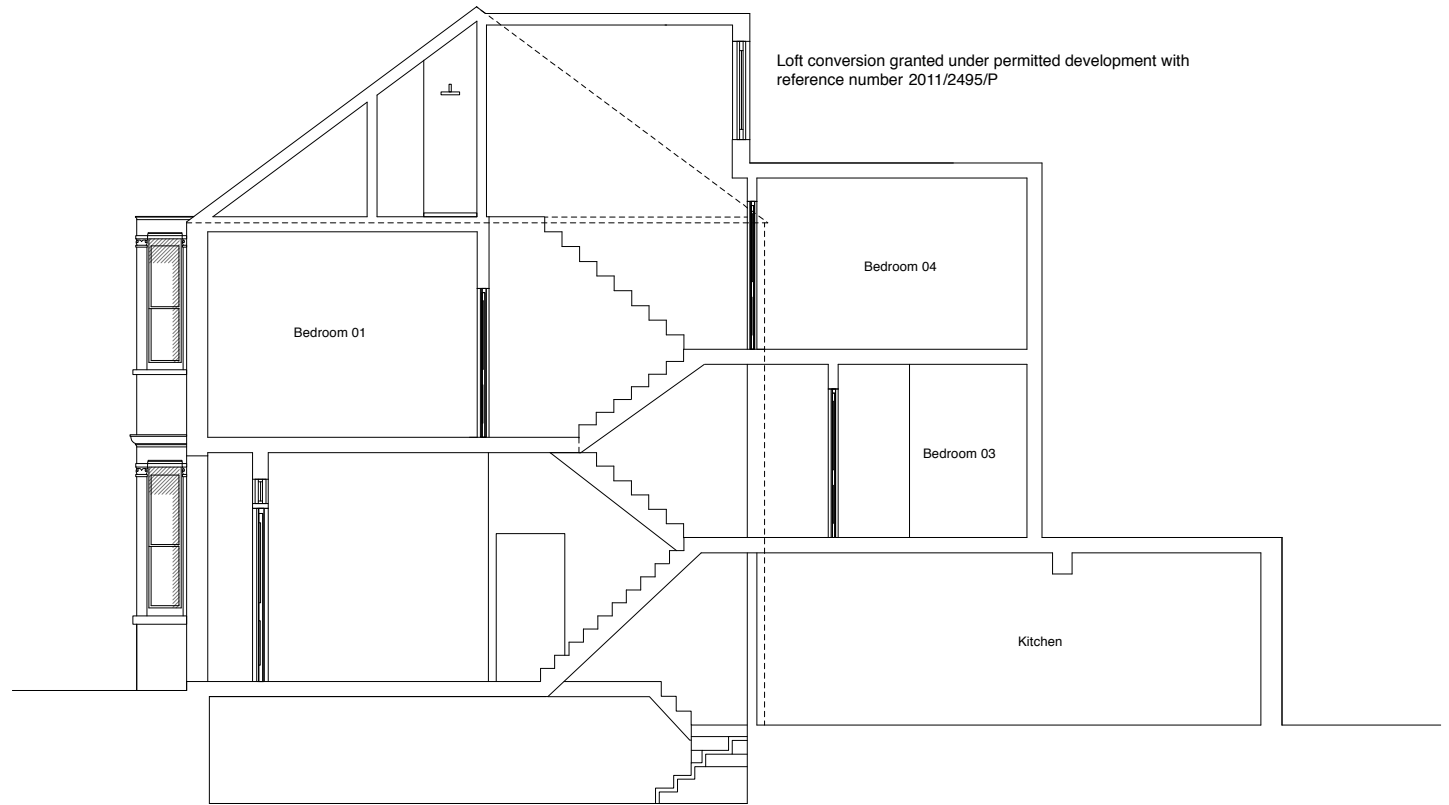

3
104 Section B-B : Proposed
Scale: 1:100 @ A3

 

Scale: 1:100 @ A3

Please Note (1) All drawings and designs are covered by design right (intellectual property), and may not be distributed, copied or issue without written permission of Studio Idealyc. (2) All design concepts are the sole property of Studio Idealyc and no adaptations, reproductions or copies may be made without written permission of Studio Idealyc. (3) All dimensions to be checked on site, any discrepancy between this drawing and other information is to be referred to Studio Idealyc. (4) All dimensions in millimeters unless otherwise noted. (5) Do not use for construction unless approved by Studio Idealyc.

WORK IN PROGRESS TO BE APPROVED BY CLIENT		
<div>Project Address</div> <div>96 Kingsgate Road London NW6 2JG</div>		<div>studio idealyc</div> <div>architecture design interiors</div>
<div>Client</div> <div>Ms Valentina Simone</div>		
<div>Date</div> <div>30.01.12</div>		
<div>Job</div> <div>No. 341 Residential</div>		
<div>Scale</div> <div>1/100-A3</div>		
<div>Additional Notes</div> <div>Amended drawings</div>		<div>+44(0)207 7383972 +44(0)794 4620323 info@idealyc.com 42 Redchurch St London E2 7DP</div>