





1
101

Elevation: Front Elevation : Existing
Scale: 1:100 @ A3

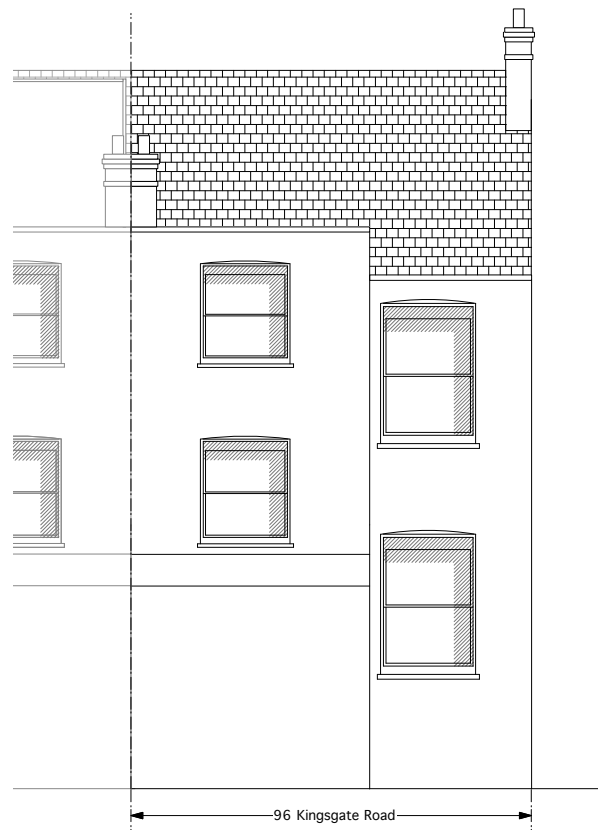


2
101

Elevation: Rear Elevation : Existing
Scale: 1:100 @ A3

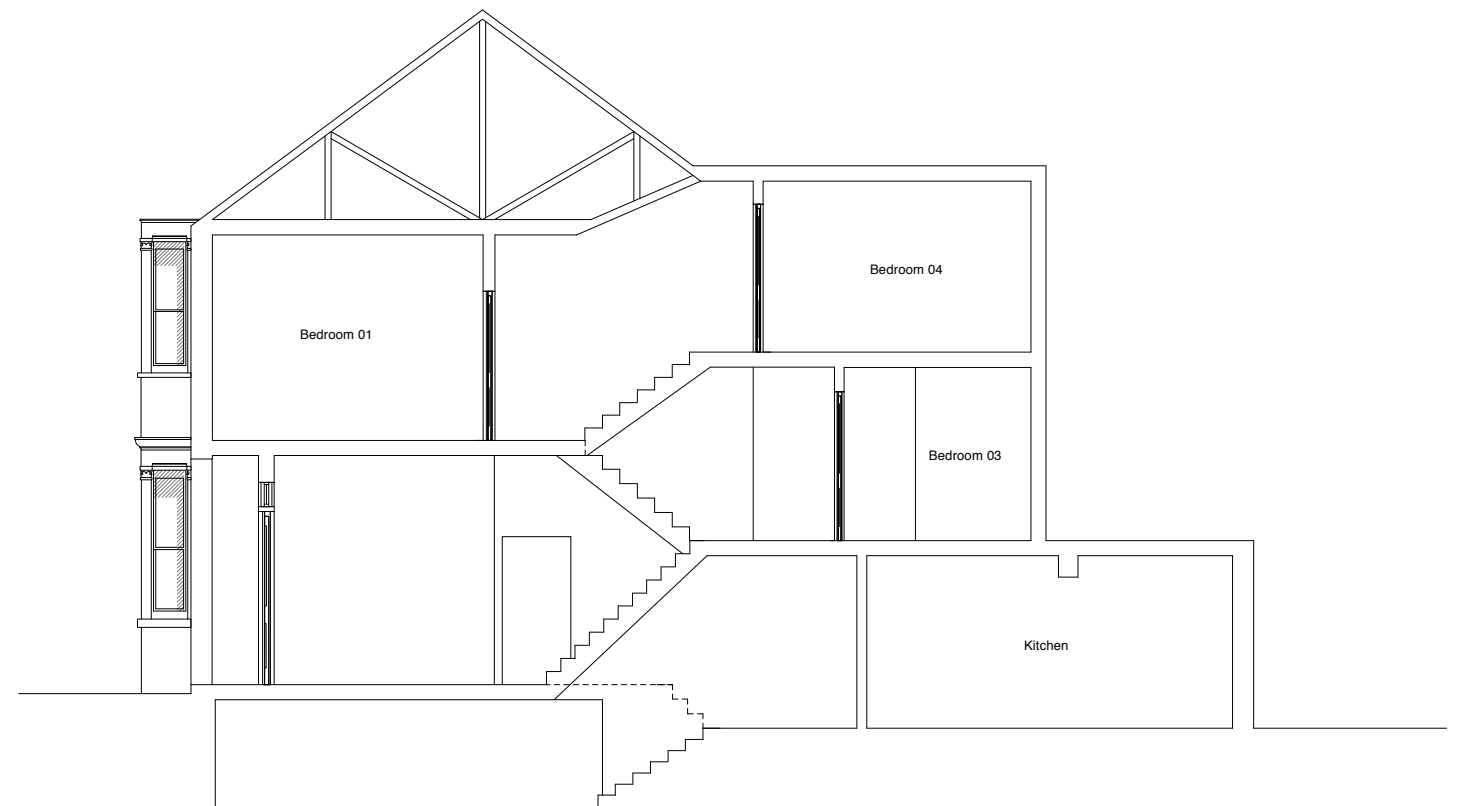

3
101

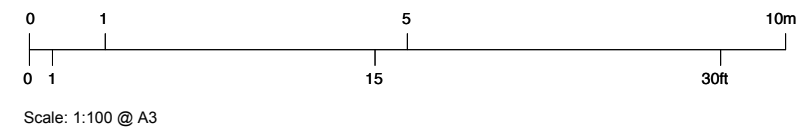

Please Note (1) All drawings and designs are covered by design right (intellectual property), and may not be distributed, copied or issue without written permission of Studio Idealcy. (2) All design concepts are the sole property of Studio Idealcy and no adaptations, reproductions or copies may be made without written permission of Studio Idealcy. (3) All dimensions to be checked on site, any discrepancy between this drawing and other information is to be referred to Studio Idealcy. (4) All dimensions in millimeters unless otherwise noted. (5) Do not use for construction unless approved by Studio Idealcy.

WORK IN PROGRESS TO BE APPROVED BY CLIENT	
<div>Project Address</div> <div>96 Kingsgate Road London NW5 2JG</div>	<div>studio idealc</div> <div>architecture design interiors</div>
<div>Client</div> <div>Ms Valentina Simone</div>	
<div>Date</div> <div>30.01.12</div>	
<div>Job</div> <div>No. 341 Residential</div>	
<div>Scale</div> <div>1/100-A3</div> <div>E</div>	
<div>Additional Notes</div>	<div>+44(0)207 7303972 +44(0)794 4620323 info@idealc.com 42 Redchurch St London E2 7DP</div>