



EXISTING FLOOR PLAN

79 CLERKENWELL ROAD

LONDON, EC1R 5AR

Basement

CLERKENWELL ROAD

 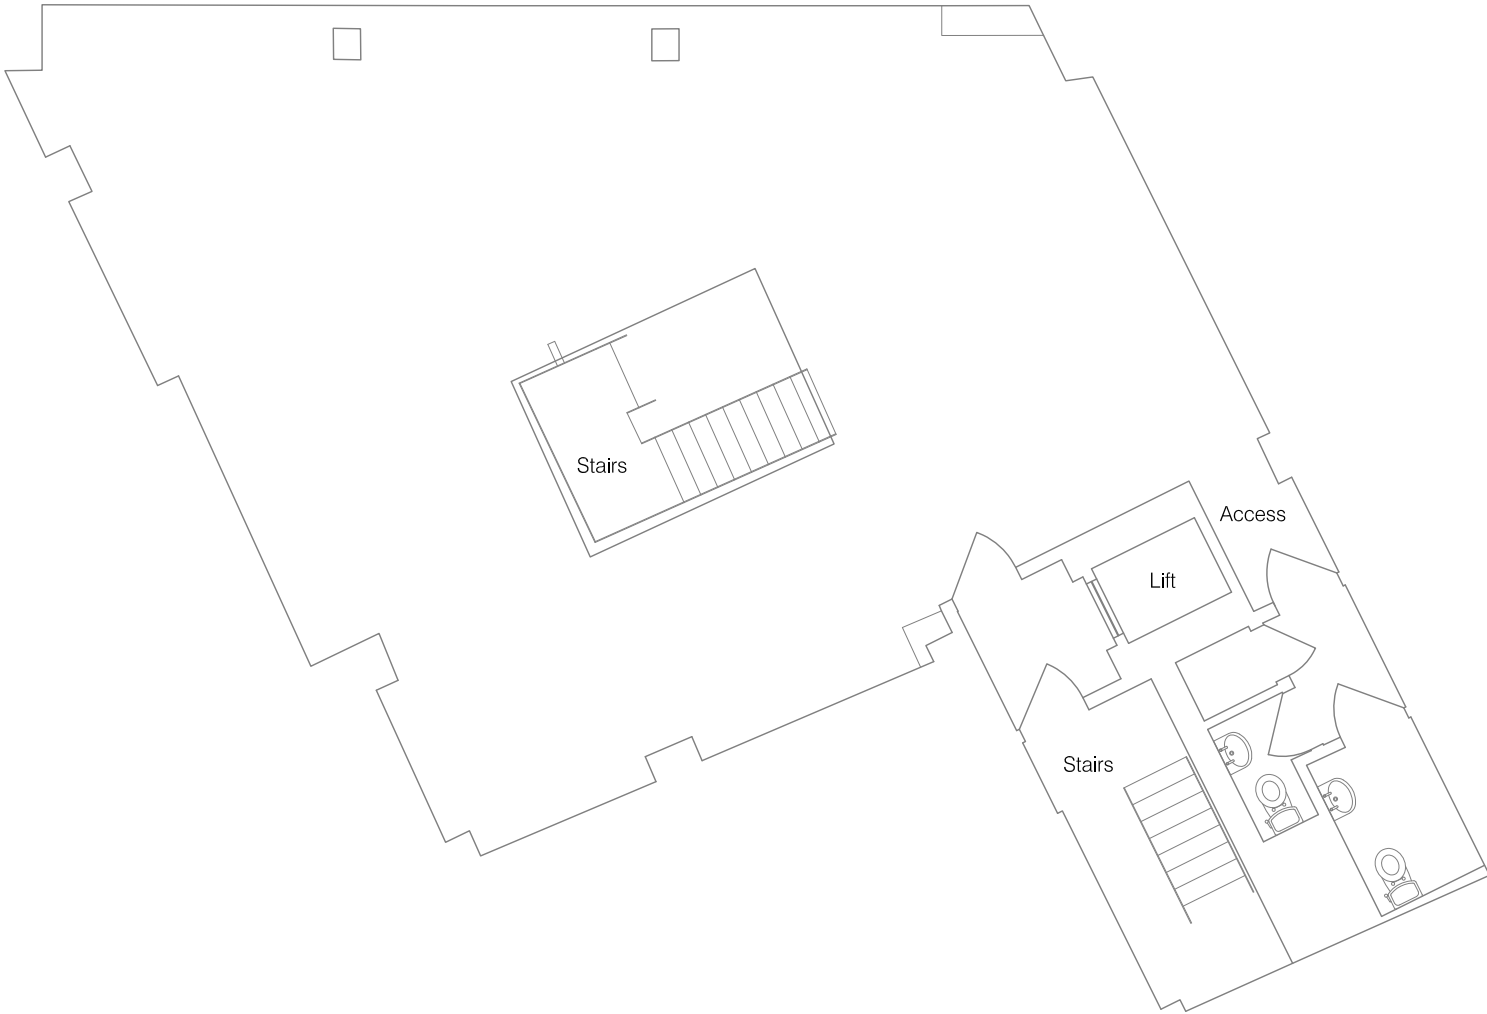

Condition of Site:
Occupied
Vacant
Heavy Fit-Out
Shell & Core
Under Construction
Cat A Fit-Out

Notes:

Revisions:
A - Original Issue (December 2012)

Dwg No.

28264-PB

Issue A

December 2012

Scale 1:100 @ A3

Plowman Craven

Regulated by RICS



T +44(0)1582 765566

W www.plowmancraven.co.uk