


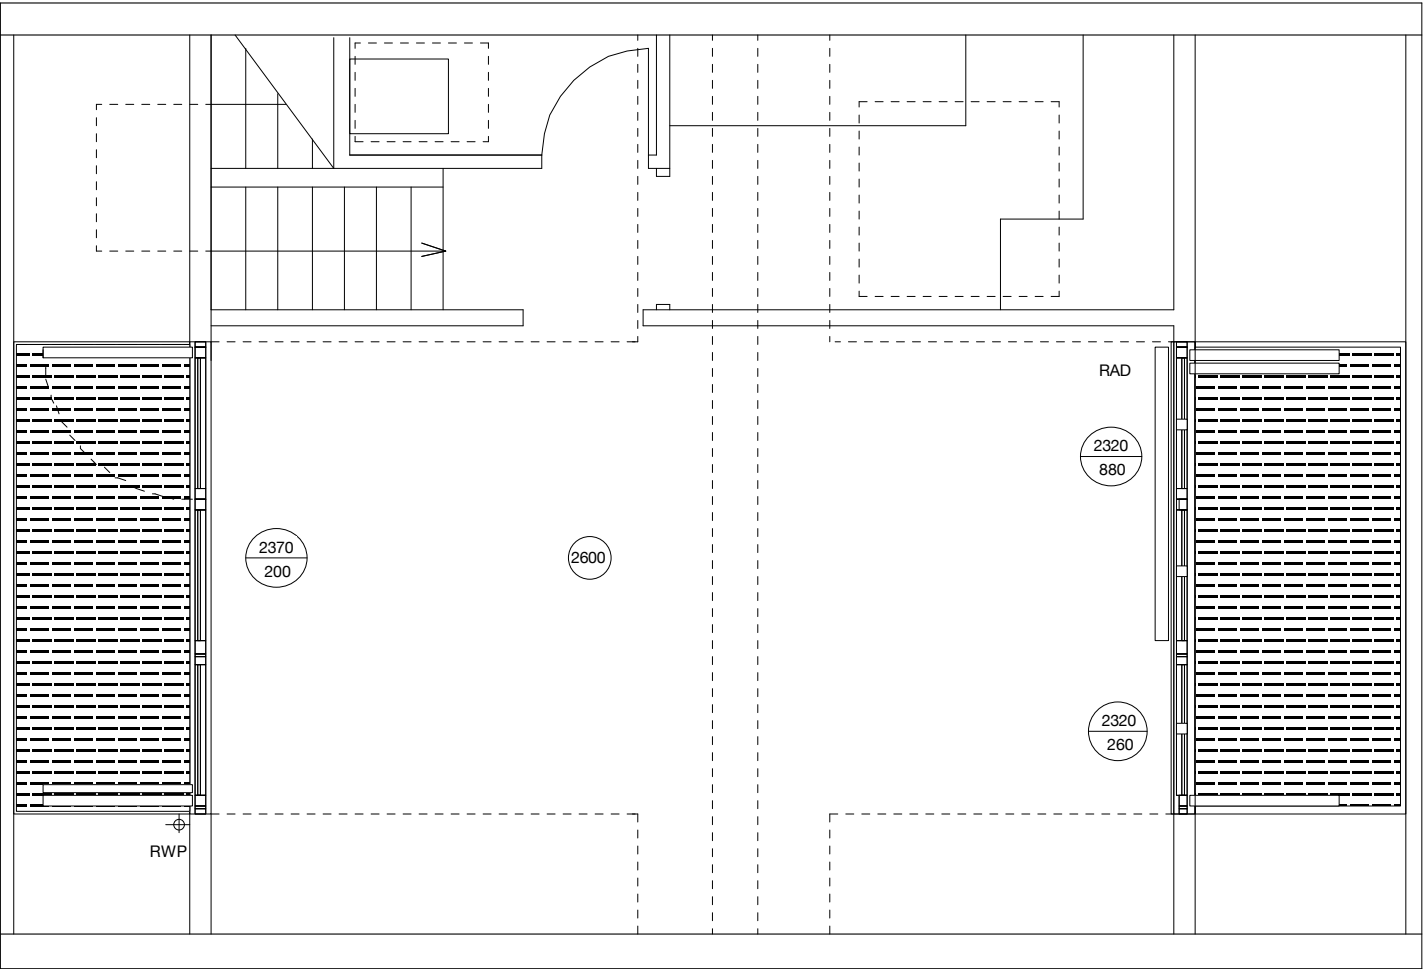

REV	DATE	DESCRIPTION	BURO BORO ARCHITECTS 38 GROVE PARK LONDON SE5 8LG TEL/FAX 020 7737 1808 BURO BORO		CLIENT	PROJECT	ADDRESS	
					Mac Mackenzie	Balconies and associated works	3rd Floor 34, Savernake Road, London NW3 2JP	
					DRAWING	SCALE	JOB NO	DRG NO
					3rd Floor Plan Proposed	1:50		SR/02/WD
								REV
								C