



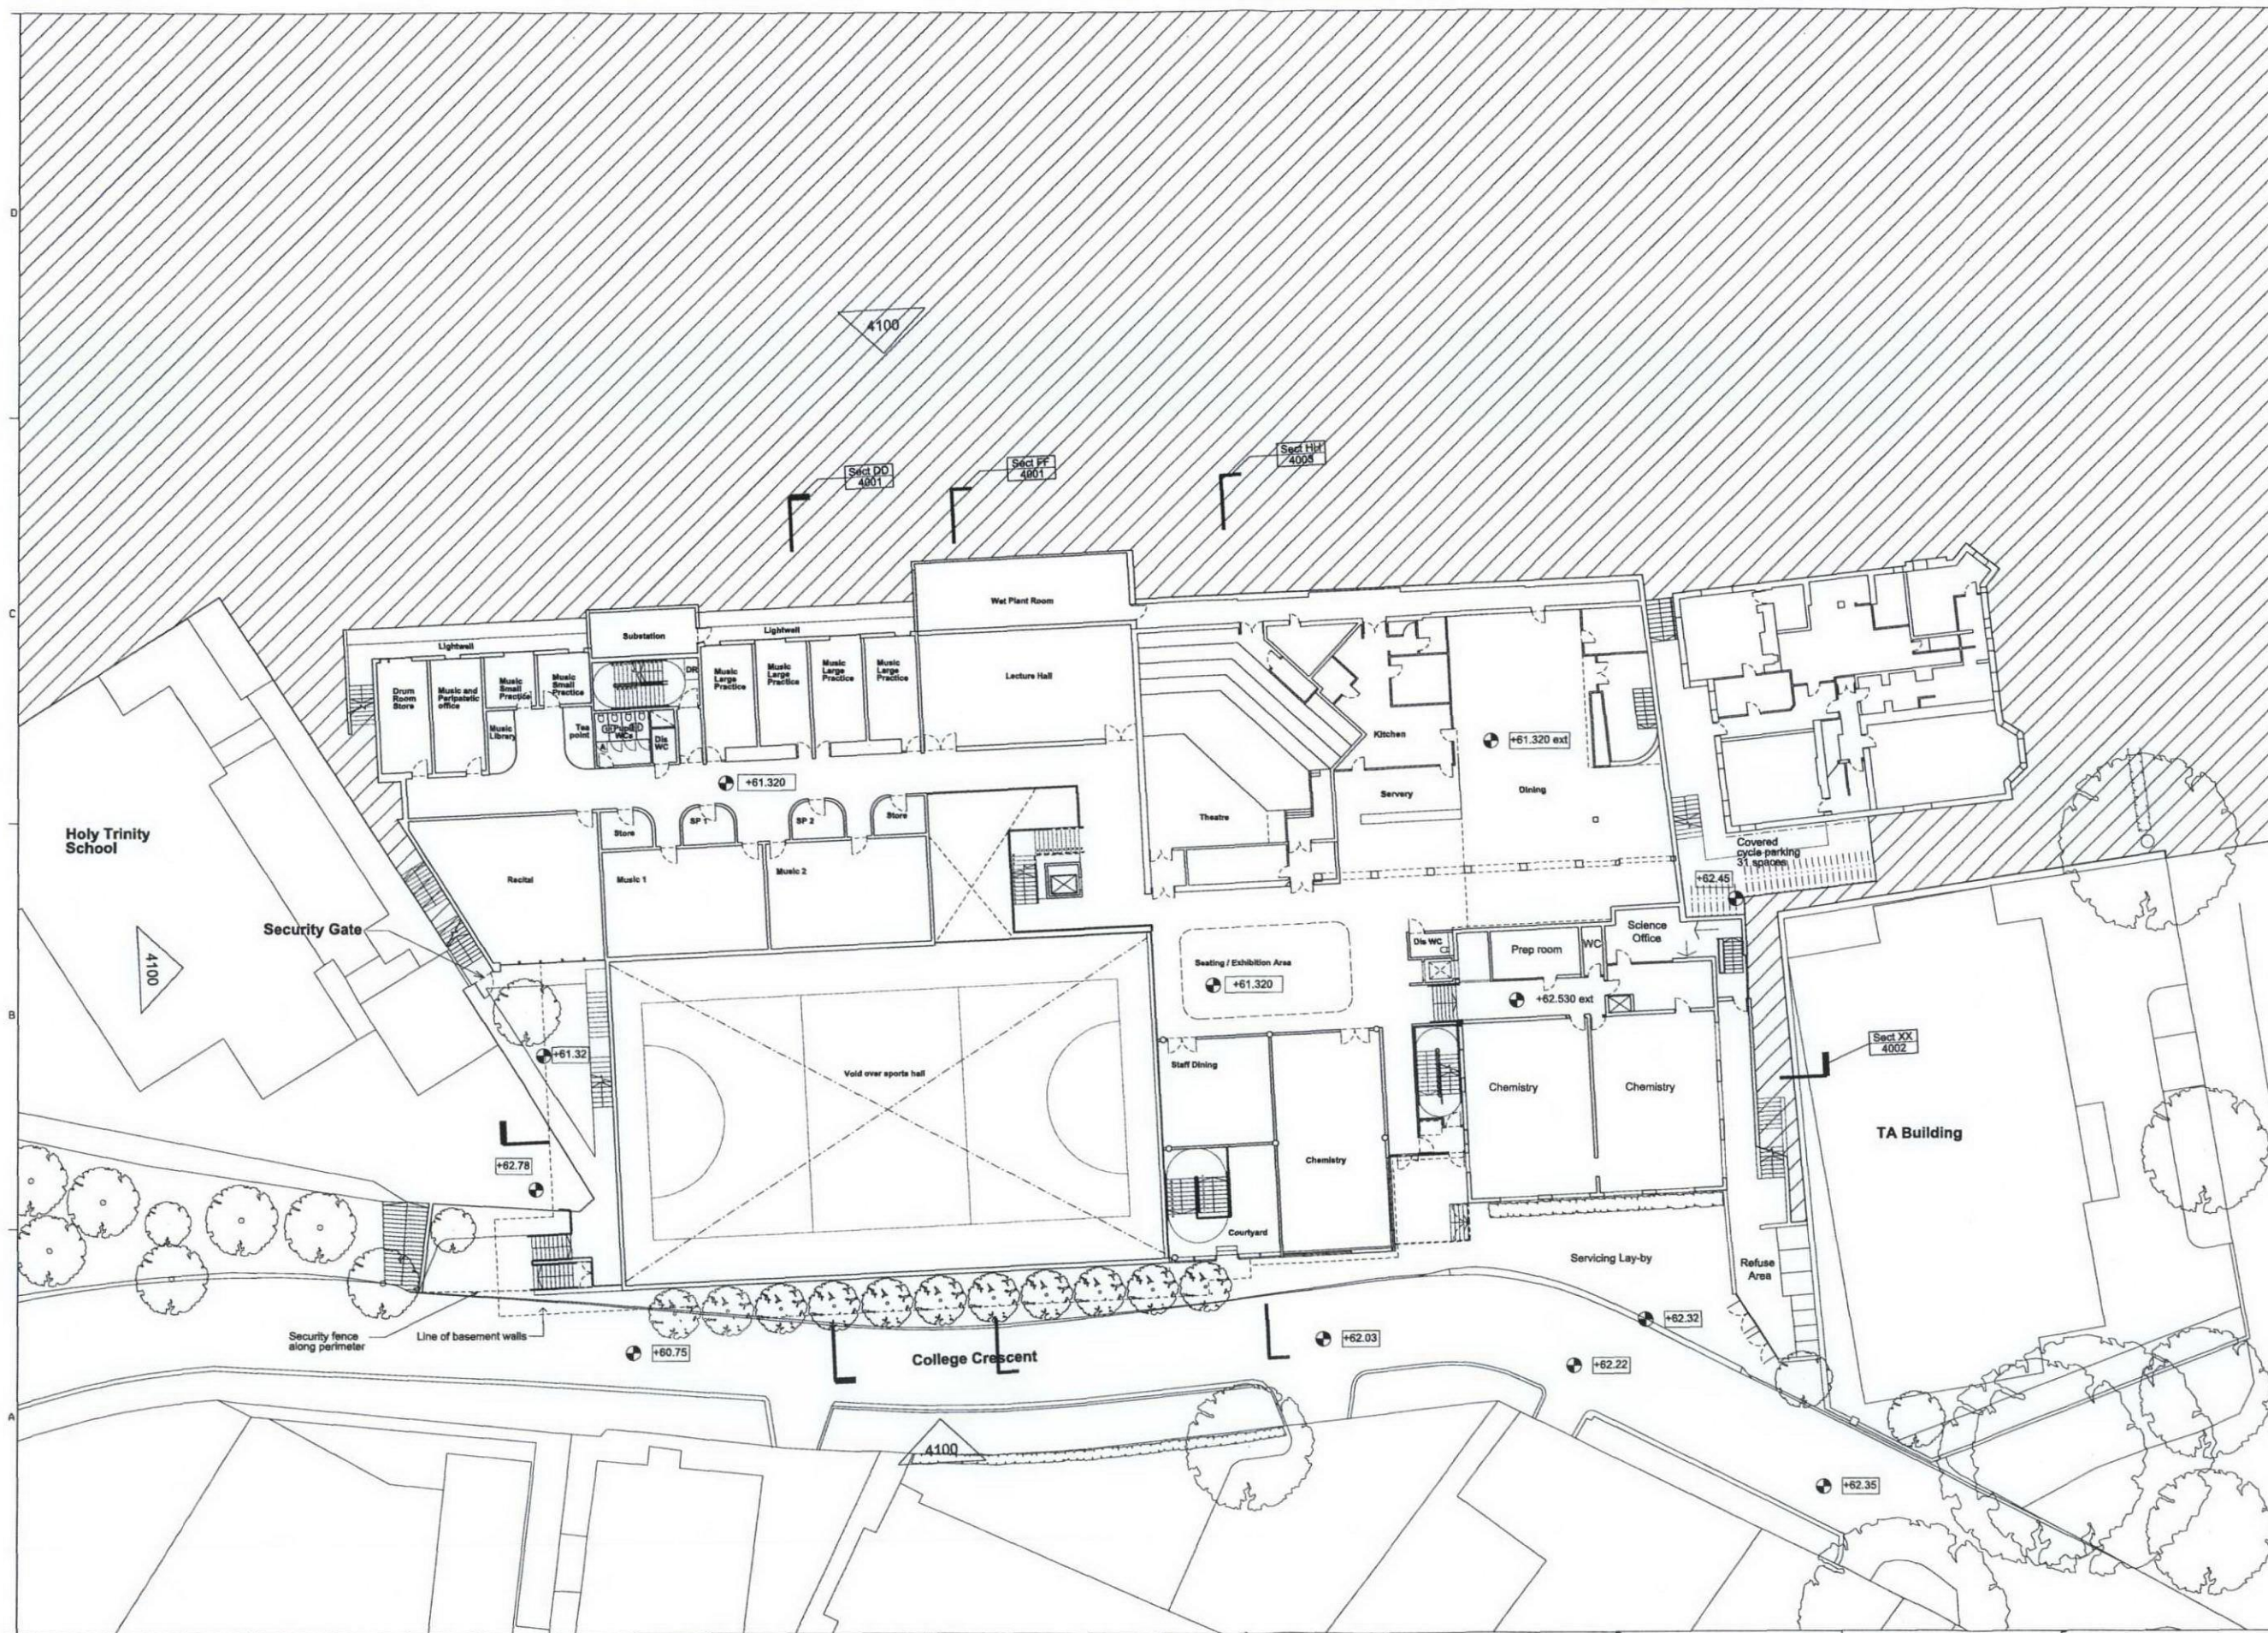

NOTE:
This information is based on third party surveys.
All levels and key dimensions to be verified on site.

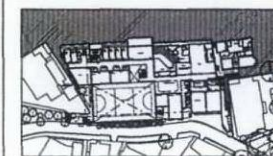

Scale at 1:200
0 1 2 5 10m

Planning Application

Work Package	Cost Check	Info/Briefing	Tender	Contract	Construction	Date	Ref.	Revision	Date	Ref.	Revision	Project	Sort Code	Drawing Number	Rev.
						14.05.2010	-	Issue 003: Issued for Stage C coordination				South Hampstead High School	A/SHHS	3021	F
						18.06.2010	A	Issue 006: Issue to team for coordination				Proposed Lower Ground Floor Plan			
						27.07.2010	B	Issue 008: Issue to English Heritage for information							
						09.08.2010	C	Issue 010: Pre-planning coordination issue to team							
						14.09.2010	D	Issue 011: Draft Planning Issue							
						06.10.2010	E	Issue 022: Planning Application							
						23.12.2010	F	Issue 024: Planning Application Minor Co-ordination Revisions							
Architects: Hopkins Architects Partnership LLP 27 Broadway Terrace, London, NW1 8LG T: 020 7724 1751 E: mail@hopkins.co.uk															
Date 14/05/2010 Scale 1:200 at A1															