





1 ALMA STREET OS PLAN
Scale: 1:1250




2 ALMA STREET BLOCK PLAN
Scale: 1:500

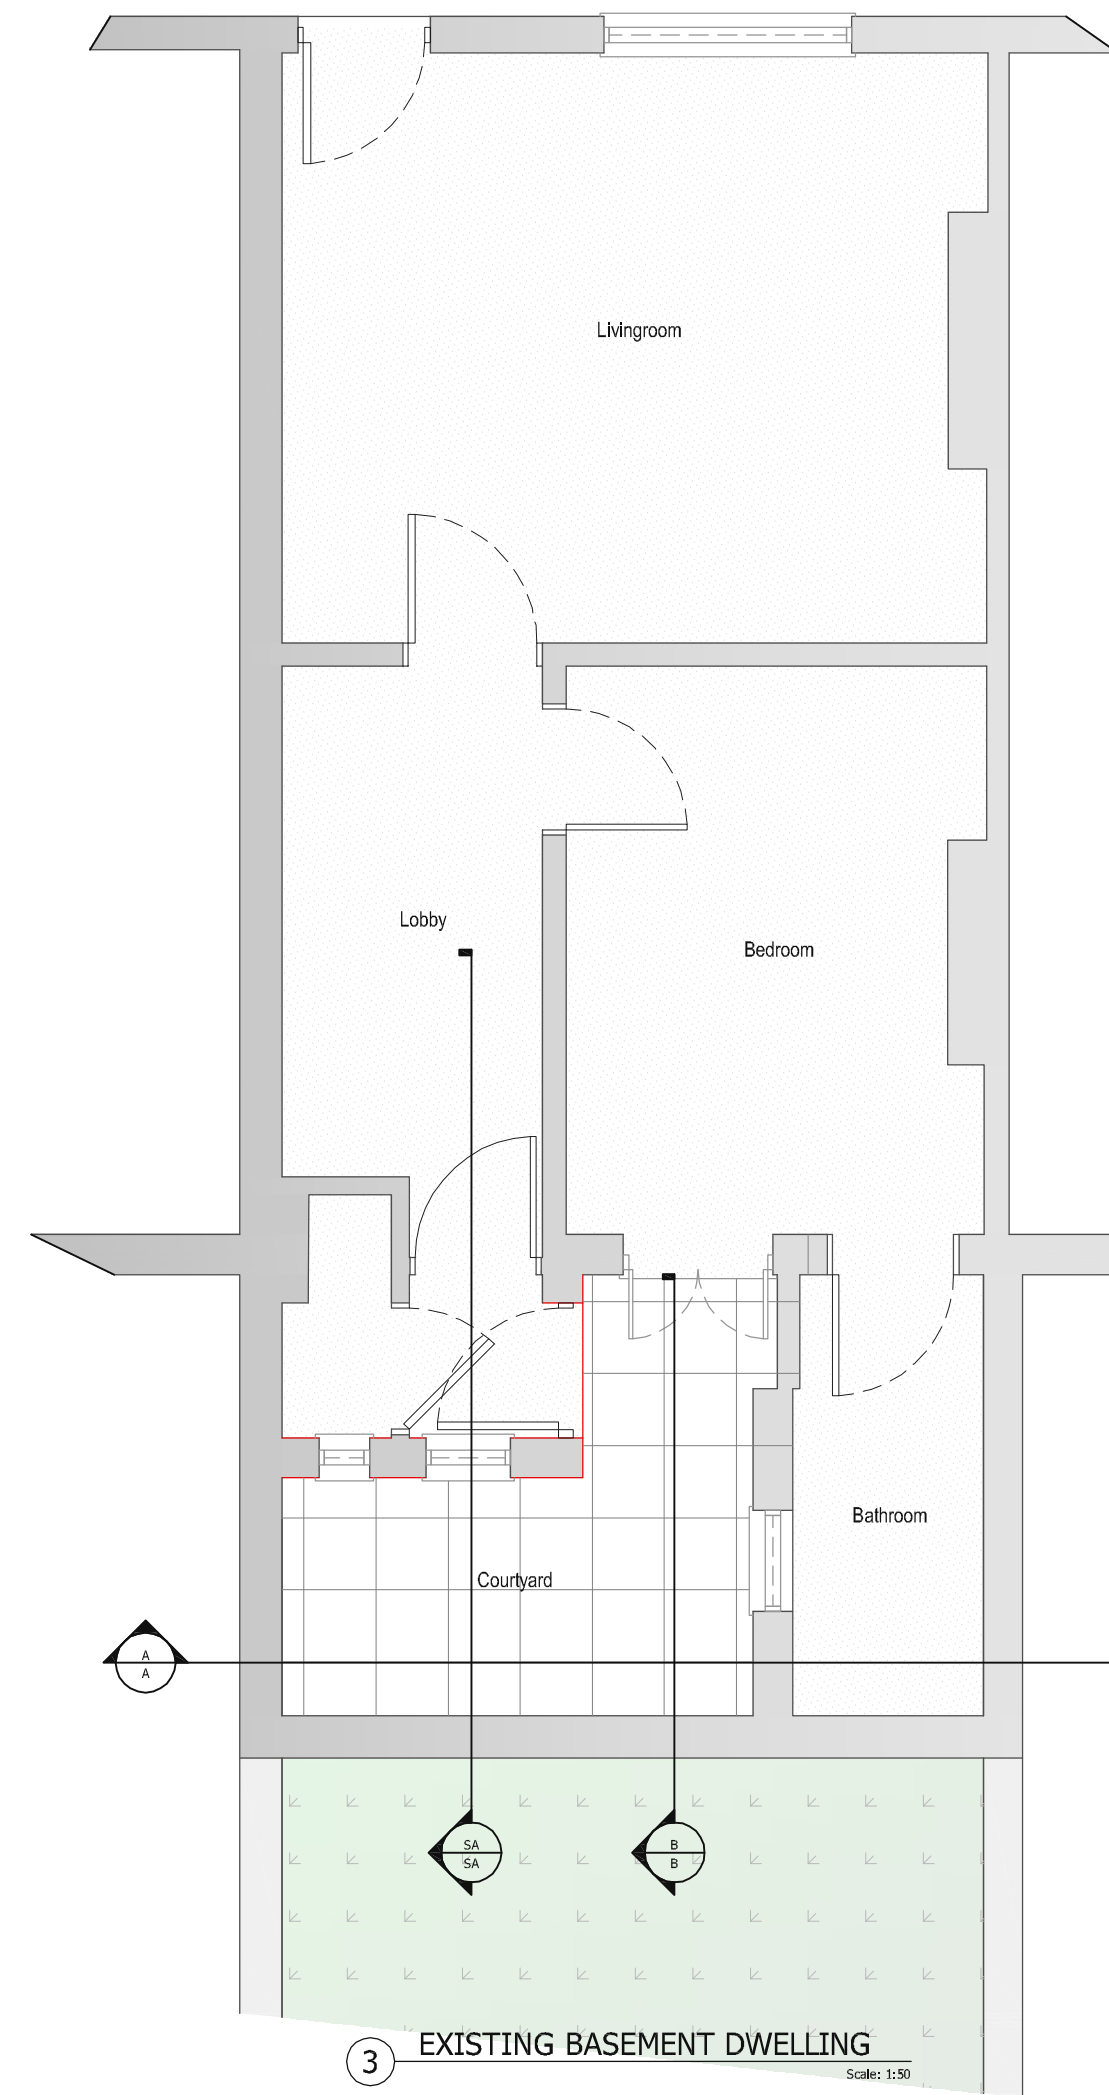

3 EXISTING BASEMENT DWELLING
Scale: 1:150

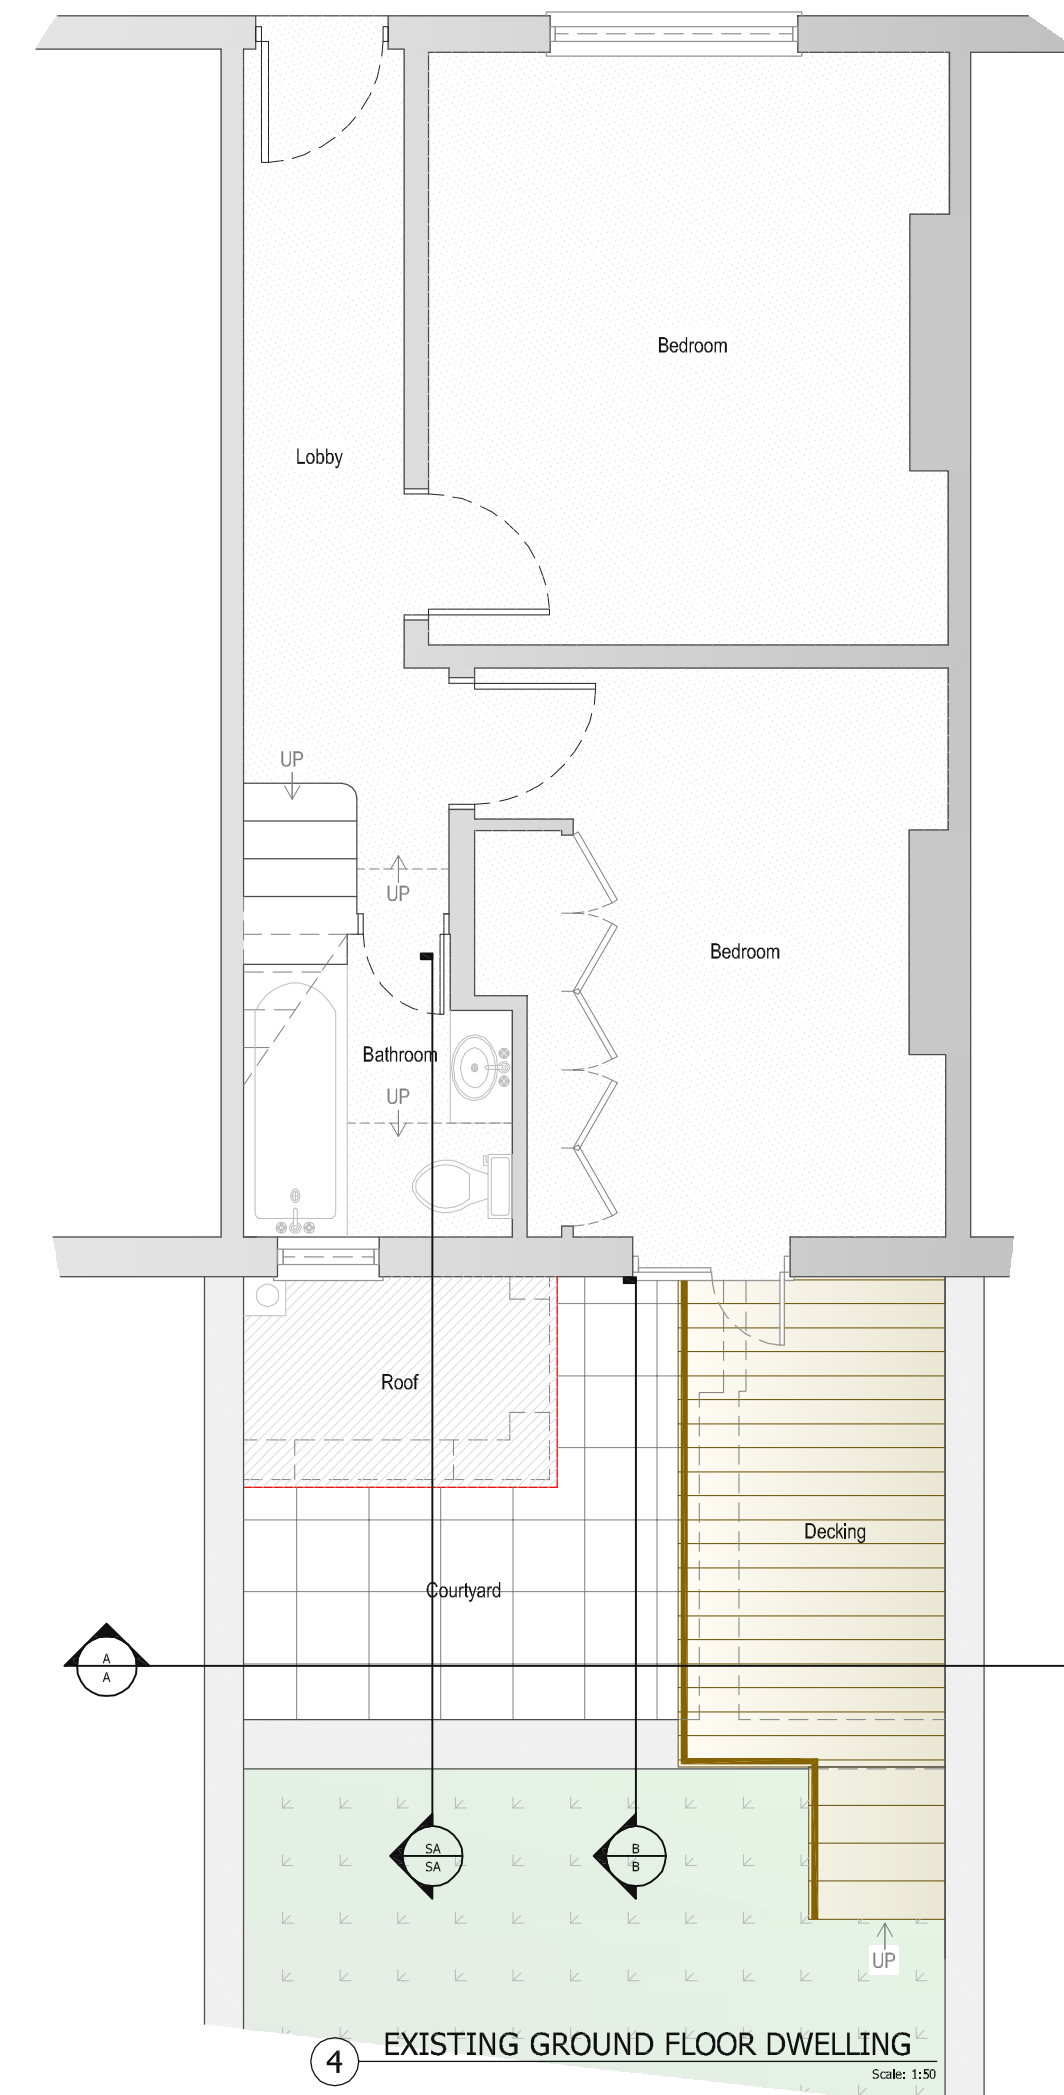


4 EXISTING GROUND FLOOR DWELLING
Scale: 1:150

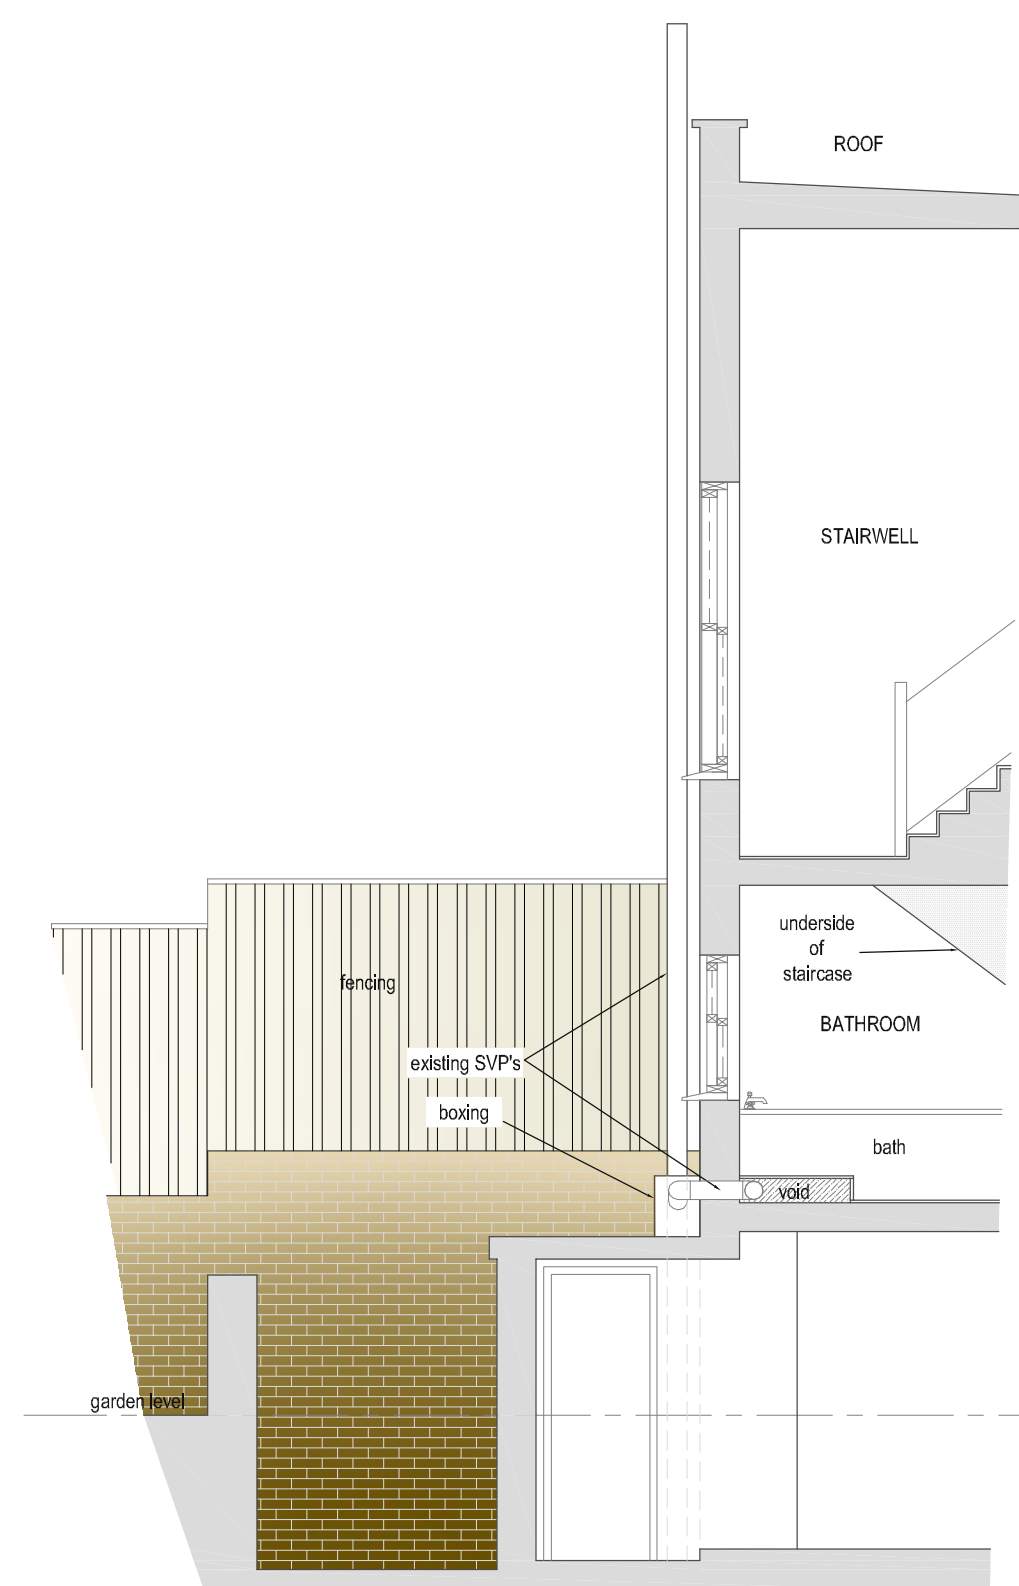

SA SECTION A
Scale: 1:150



A-A EXISTING REAR ELEVATION
Scale: 1:150

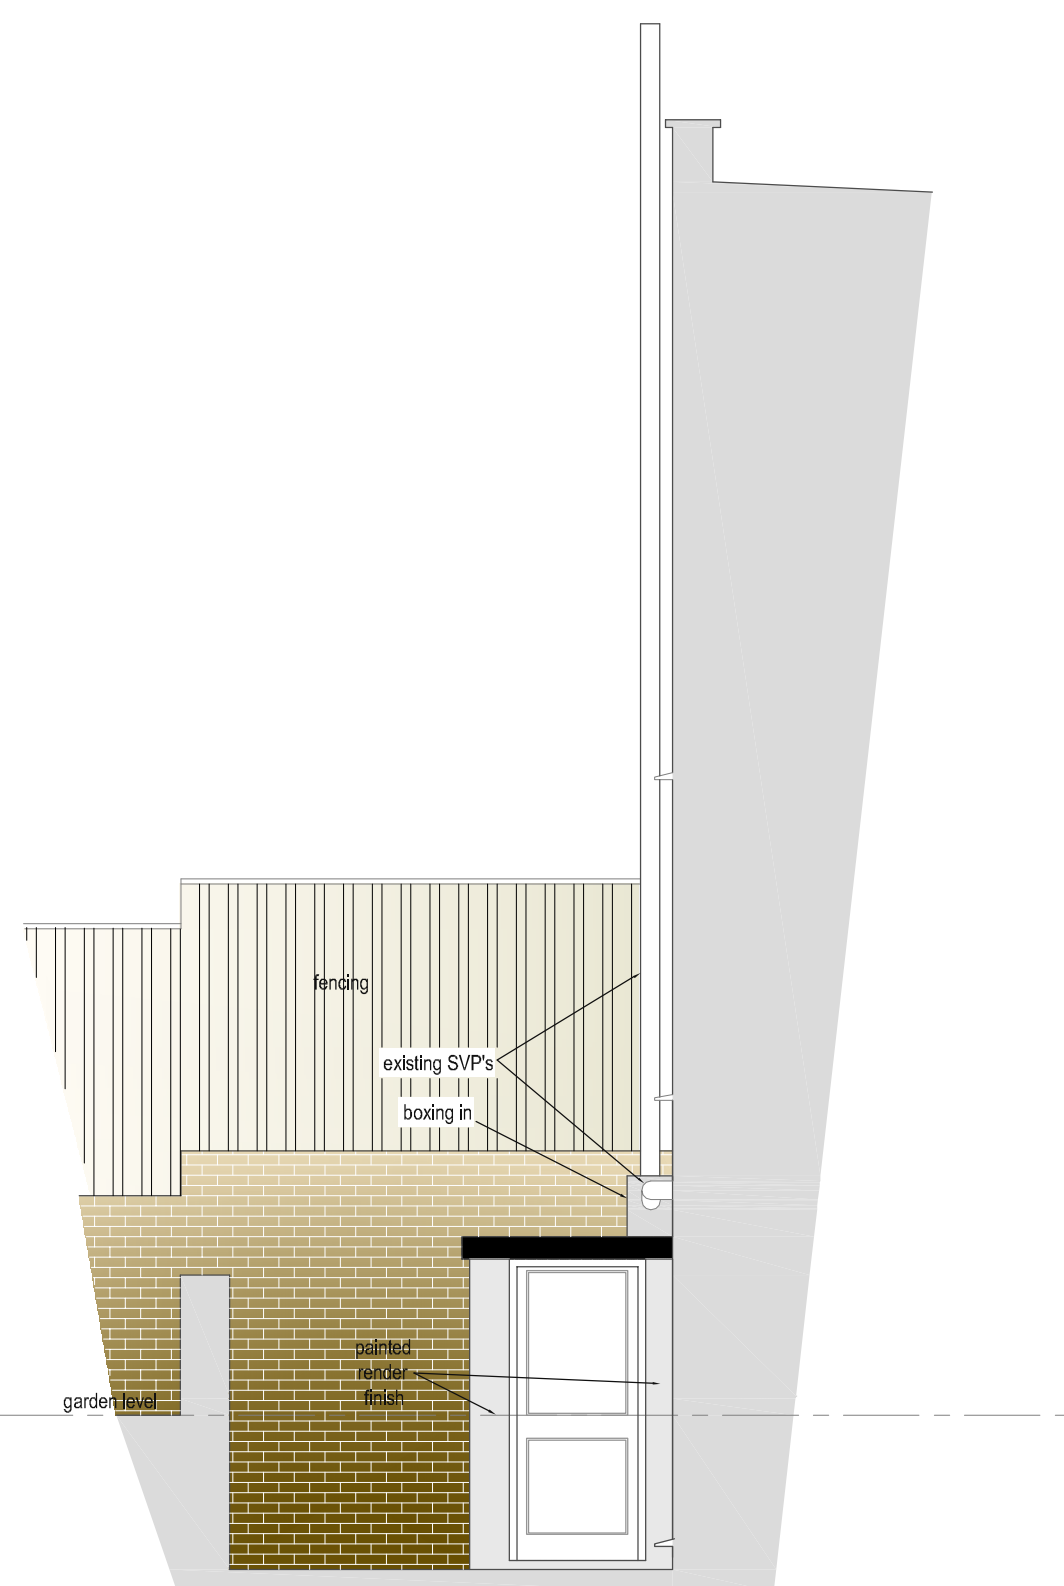

B-B EXISTING SIDE ELEVATION
Scale: 1:150

DO NOT SCALE THIS DRAWING. CHECK ALL DIMENSIONS ON SITE.
This drawing is to be read in conjunction with all relevant specifications and drawings issued. For discrepancies or omissions contact the client.
The contractor is to check and verify all building and site dimensions and check levels before work commences.

Date:	Revised:	Dr:
Client: CAROLINE GAYWOOD		
Drawing Issue: PLANNING		
Project: 30 ALMA ROAD PROPOSED EXTENSION		
Drawing Title: EXISTING PLANS ELEVATIONS & SECTIONS		
Scale: 1:1250 @A1	Drawing Nr: ALMA001	
Revised:	Drawn: Authorised by: Date: MAY 2012	
Drawing Ref:		