


RECEIVED
26/11/12

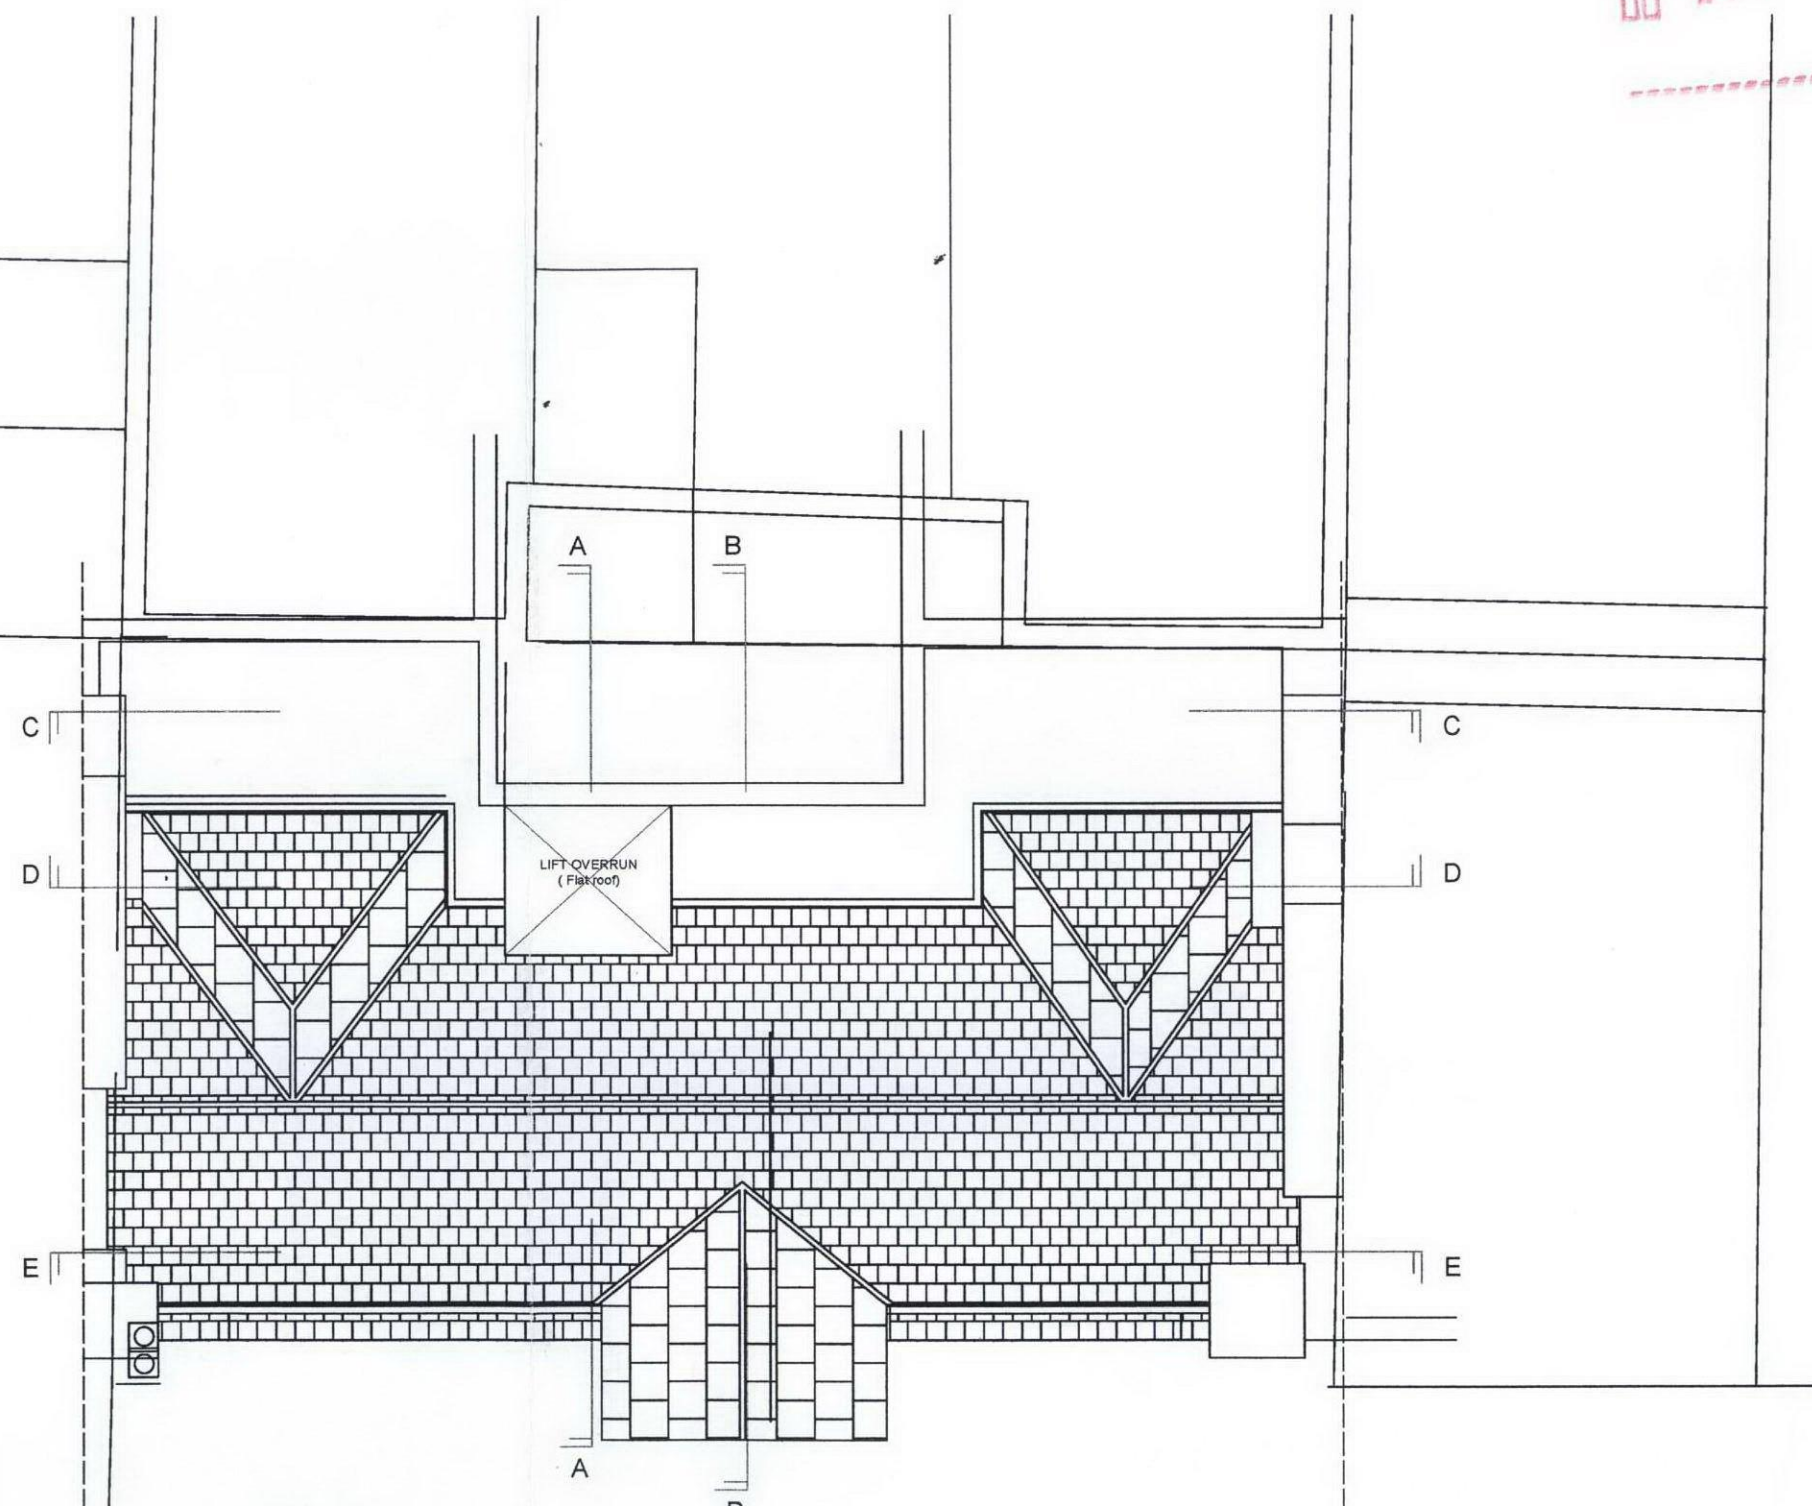

ROOF PLAN

PLANNING APPLICATION

REV.	DATE	DESCRIPTION	NOTE:	CLIENT:	PROJECT:				
			DO NOT SCALE FROM THIS DRAWING. ONLY WRITTEN DIMENSIONS TO BE USED. ALL DIMENSIONS ARE IN MILLIMETERS. INCONSISTENCIES ARE TO BE REPORTED TO THE ARCHITECT IMMEDIATELY.	ENGLISH ROSE ESTATES LTD 70 CHARLOTTE STREET LONDON W1T 4QG	ADDITIONAL FLOOR TO PLANNING APPROVED SCHEME FROM CHANGE OF USE OF EXISTING OFFICES TO FLATS. PLANNING REF: 2011/5279/P	Simon Miller Architects Ltd 12 Forres Gardens Temple Fortune London NW11 7EX Tel: 020 8201 9875 Fax: 020 8201 9877 Web: simonmillerarchitects.com Email: info@simonmillerarchitects.com	DATE: NOVEMBER 2012		
								DRAWN BY: BC	
								SCALE: 1:50 @ A2	
					SITE:		DRAWING TITLE:	DRAWING NO.: 311/P 55	REVISION:
					11-12 TOTTENHAM MEWS LONDON W1T 4AG		PROPOSED ROOF PLAN		