


FIRST FLOOR FLAT AS EXISTING

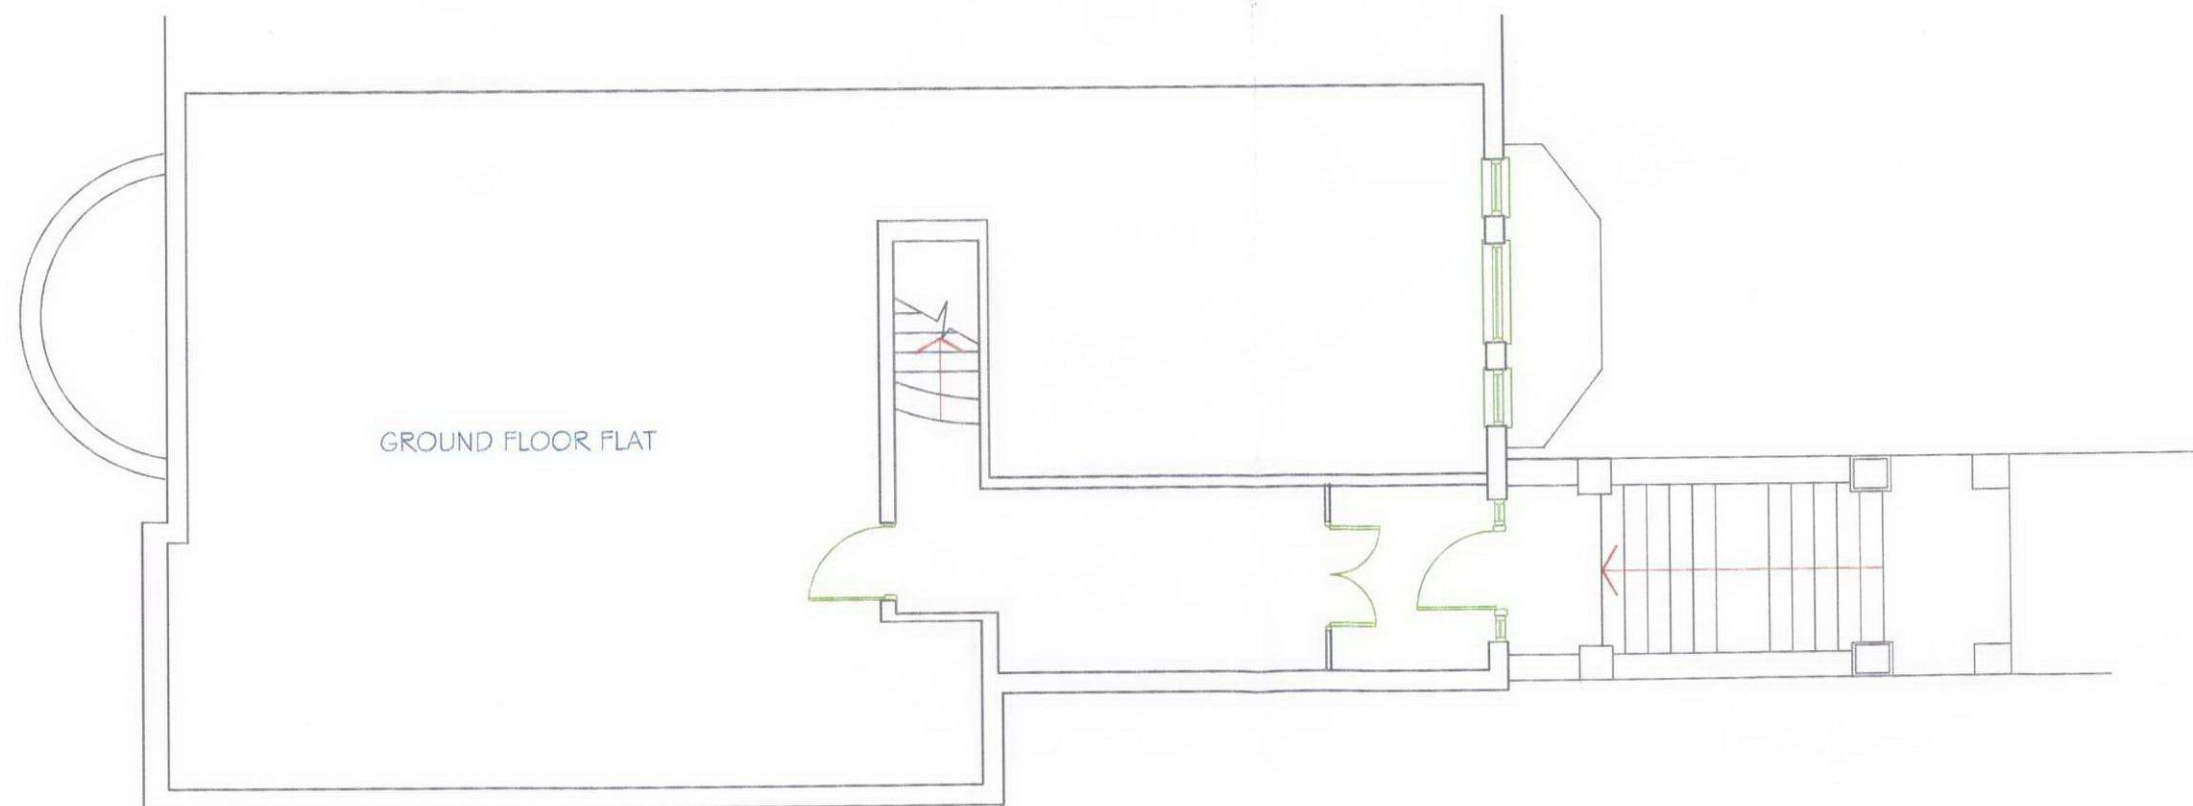

ENTRANCE LEVEL RAISED GROUND FLOOR PLAN

0 1 2 3 4 5m

66 BELSIZE PARK GARDENS NW3 4NE
 RAISED GROUND & 1ST FLOOR PLAN AS EXISTING
 Dwg: 001 Scale 1:100 Date: Nov 12
 Drawn by: L Moore BSc(Hons)BArch RIBA Tel: 020 8371 9242