

THE TREATMENT

ARCHITECTURE LTD.

34 PRIORY GARDENS, LONDON N6 5QS, UK

Email: ronit@treatmentarchitecture.co.uk

Landline: 020 8340 8004 Mobile: 07887 646505

PROJECT

6 SHERRIFF ROAD
LONDON NW6 2AP

DRAWING NAME

02
EXISTING P L A N

DRAWING Ref.

SherriffBasement@camden261112

DRAWN :

RCB

1/50

NW62AP12

00

SCALE :

PROJ No.

REV. No.

SHEET :

A2

DATED :


05/12/2012

LEGEND

EXISTING

NEW

DEMOLITION

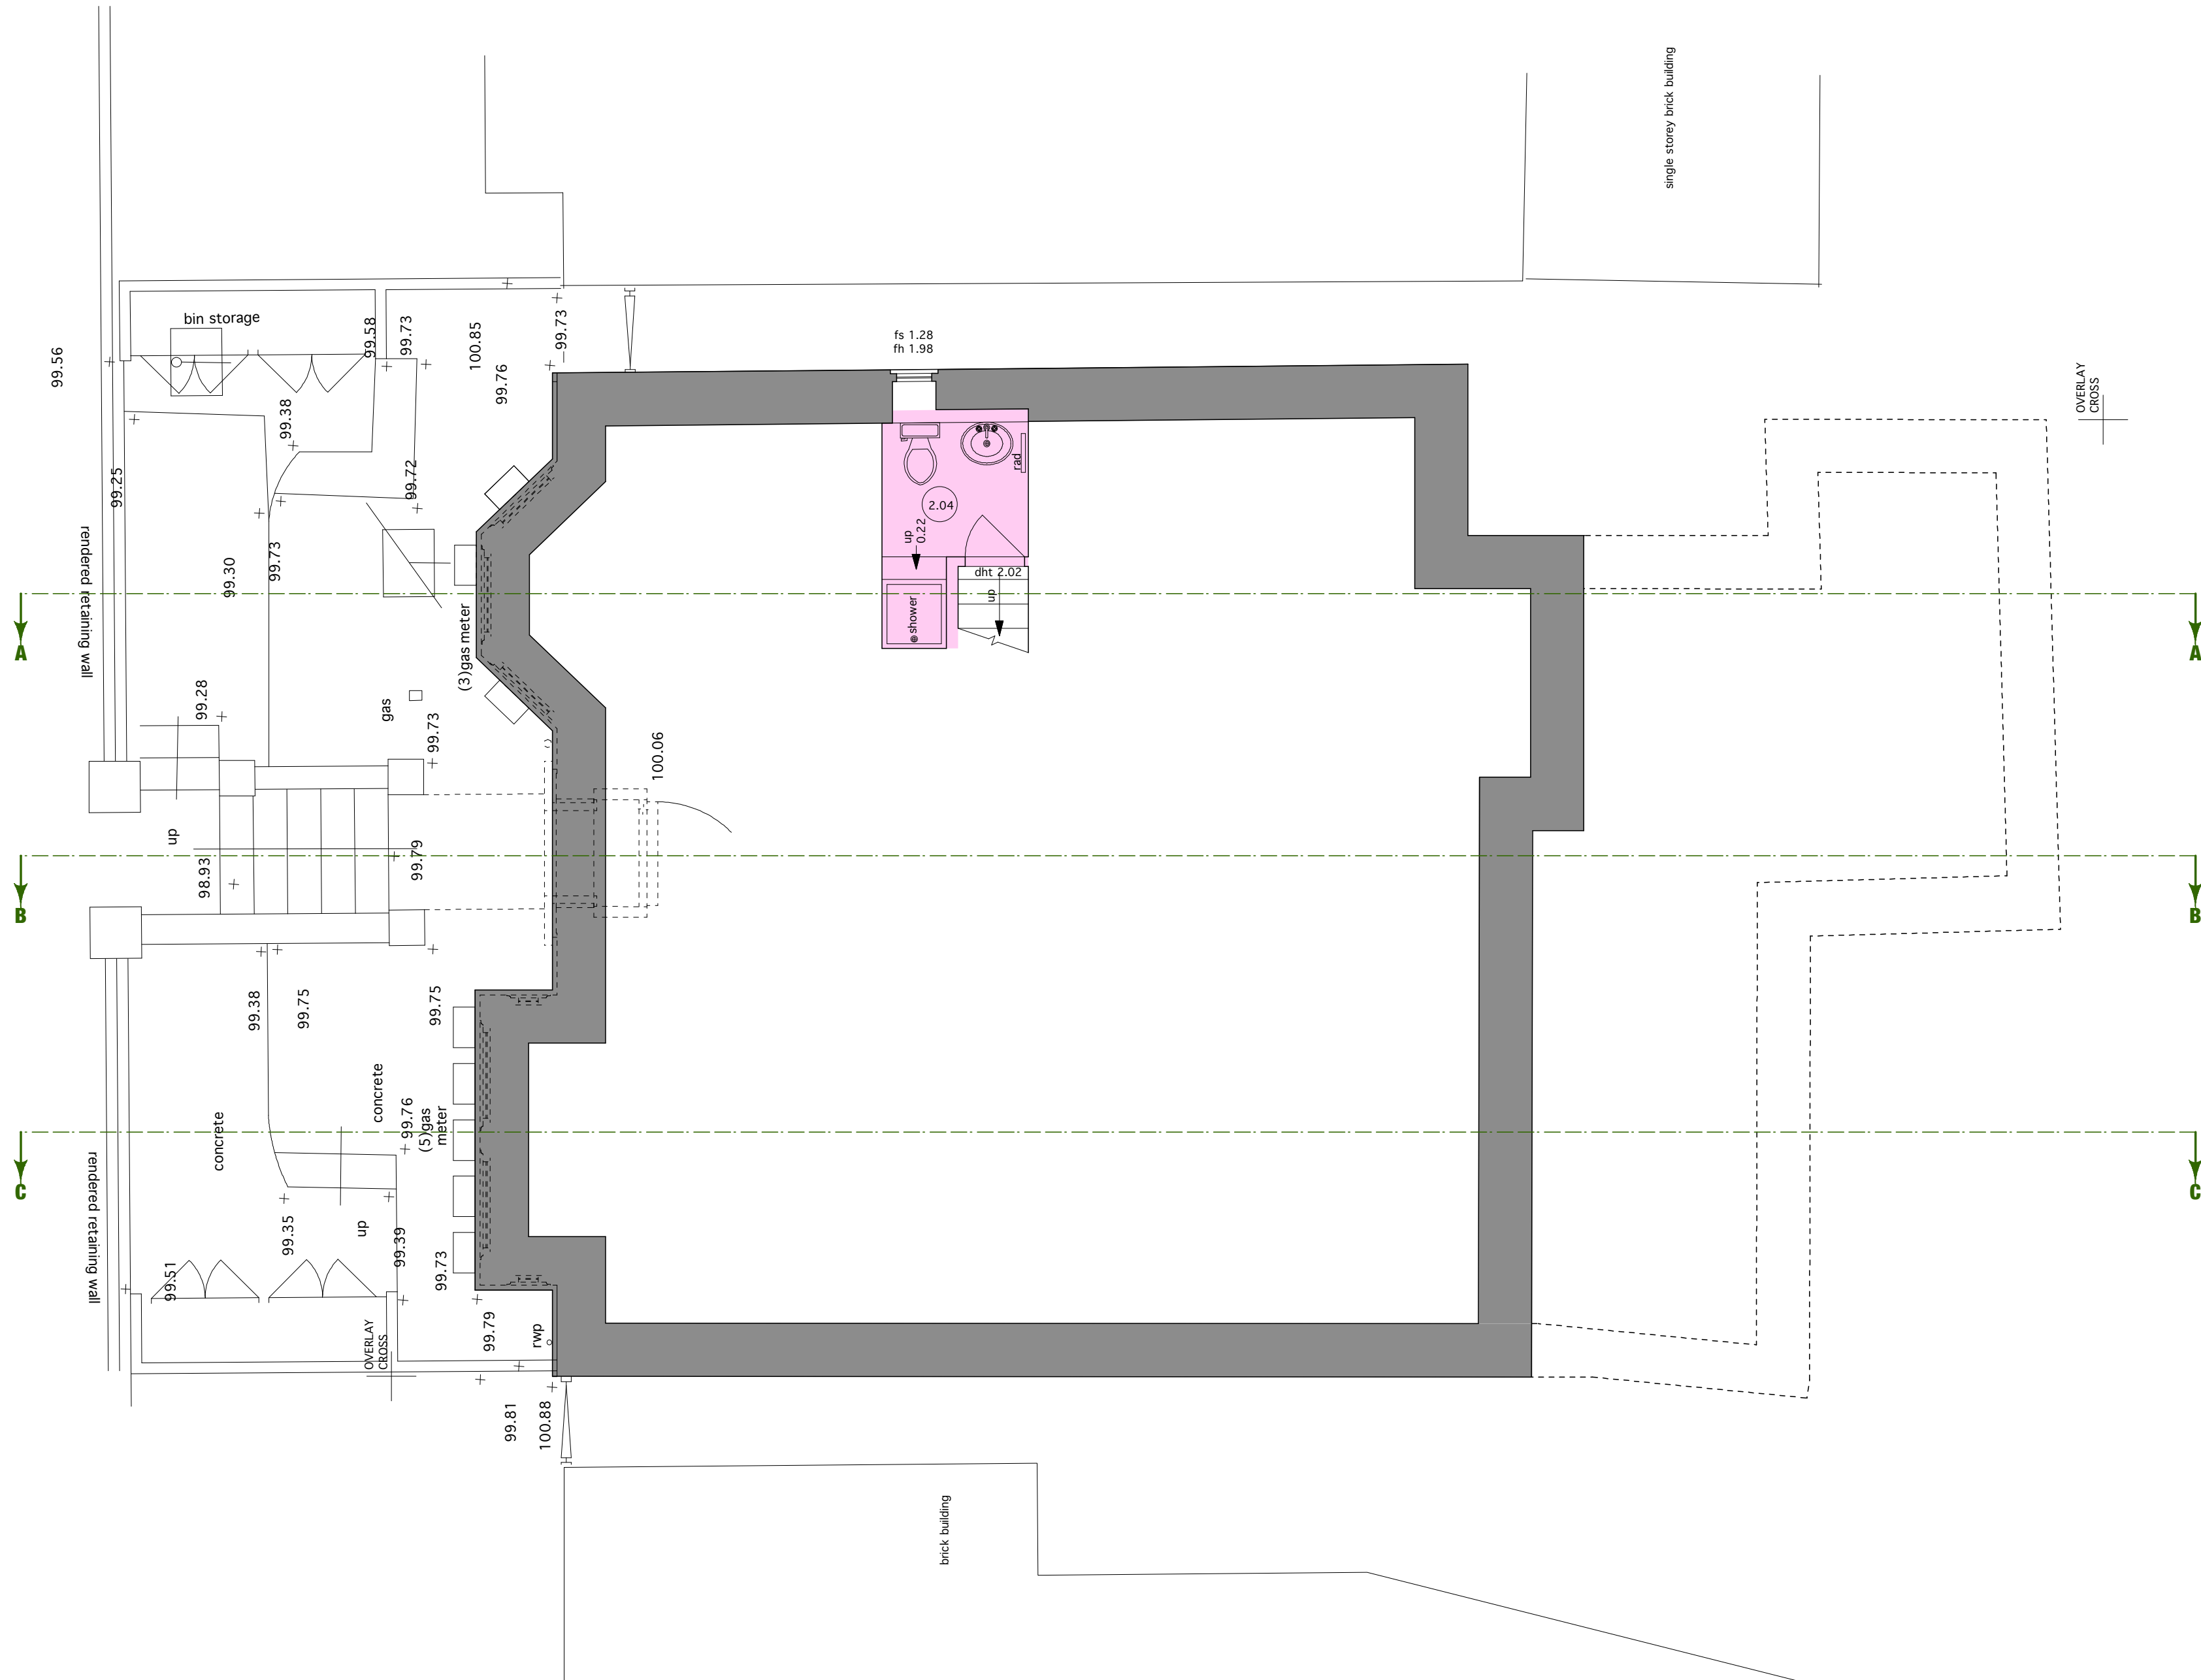

BASEMENT FLOOR PLAN