

6 SHERRIFF ROAD
LONDON NW6 2AP

PROJECT



DRAWING NAME

08
DEMOLITION P L A N

DRAWING Ref.
SherriffBasement@camden261112

DRAWN :
RCB

1/50

NW62AP12

00

A2

SHEET :

05/12/2012

SCALE :


PROJ No.

REV. No.

DATED :

LEGEND

EXISTING NEW DEMOLITION

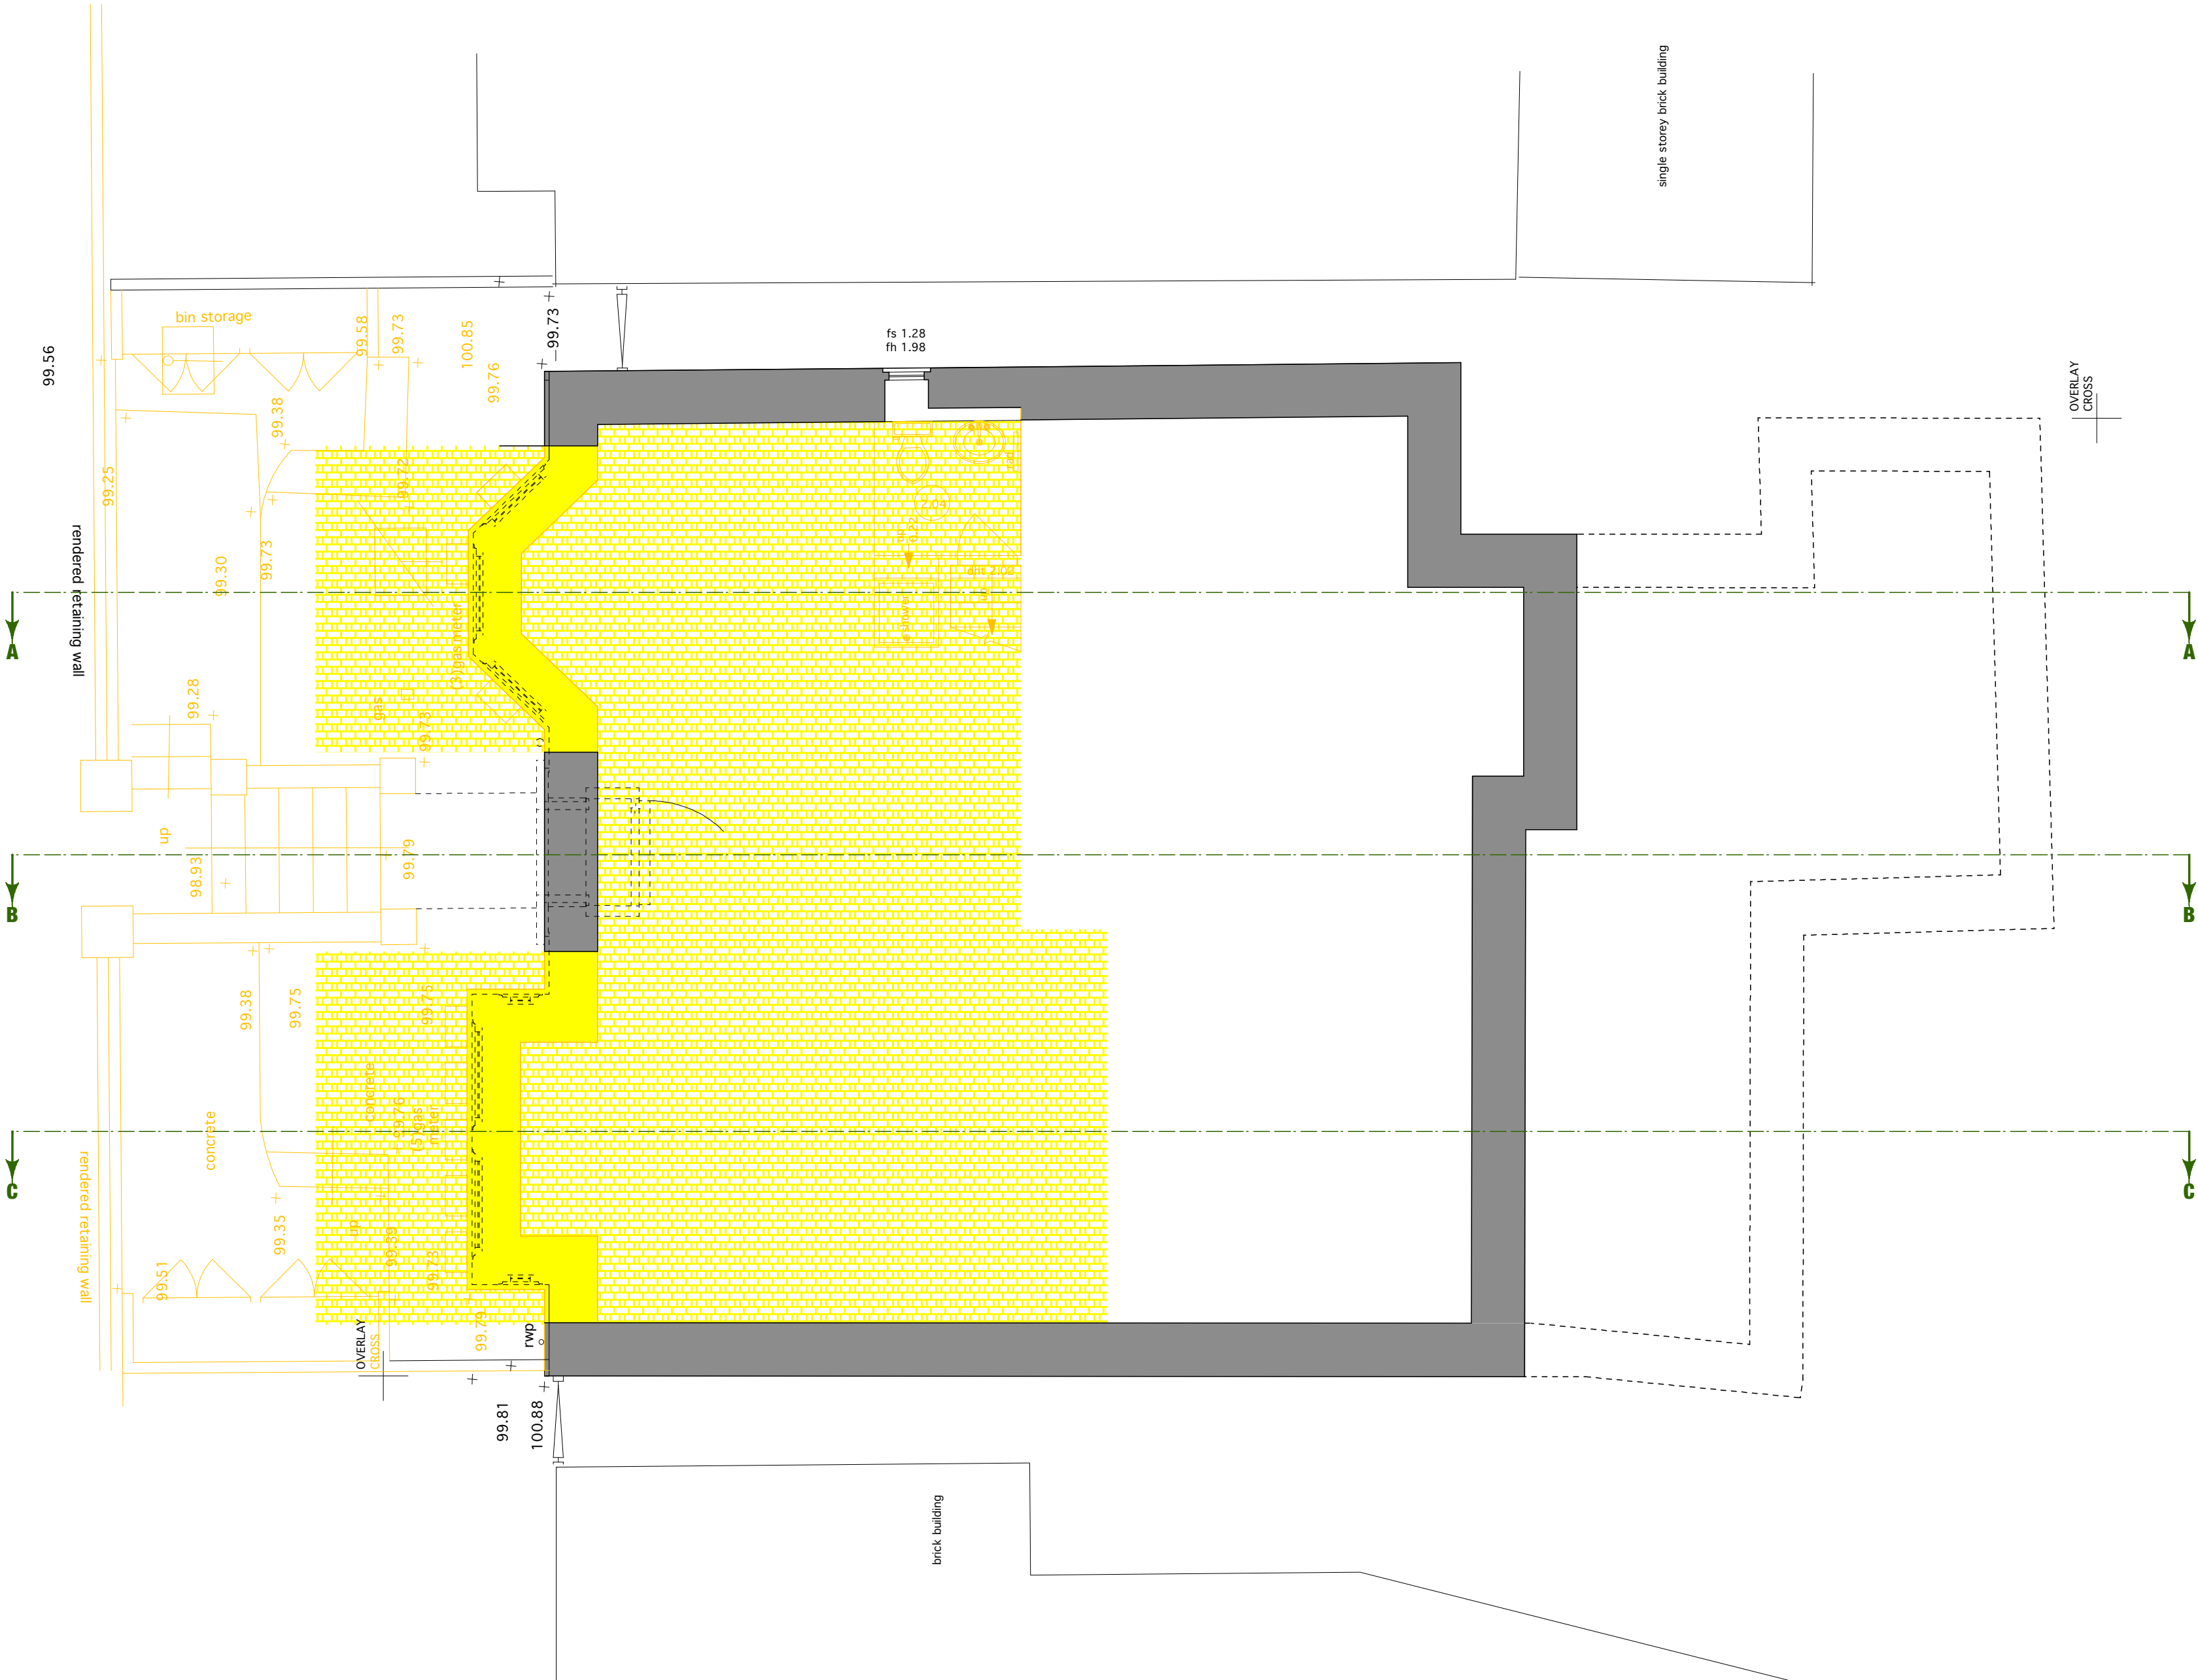

BASEMENT FLOOR PLAN