

6 SHERRIFF ROAD
LONDON NW6 2AP

PROJECT




DRAWING NAME

10
PROPOSED P L A N

DRAWING Ref. SherriffBasement@camden261112			DRAWN : RCB	
1/50	NW62AP12	00	A2	
SCALE :	PROJ No.	REV. No.	SHEET : 05/12/2012	
			DATED :	

LEGEND

EXISTING	NEW	DEMOLITION
----------	-----	------------

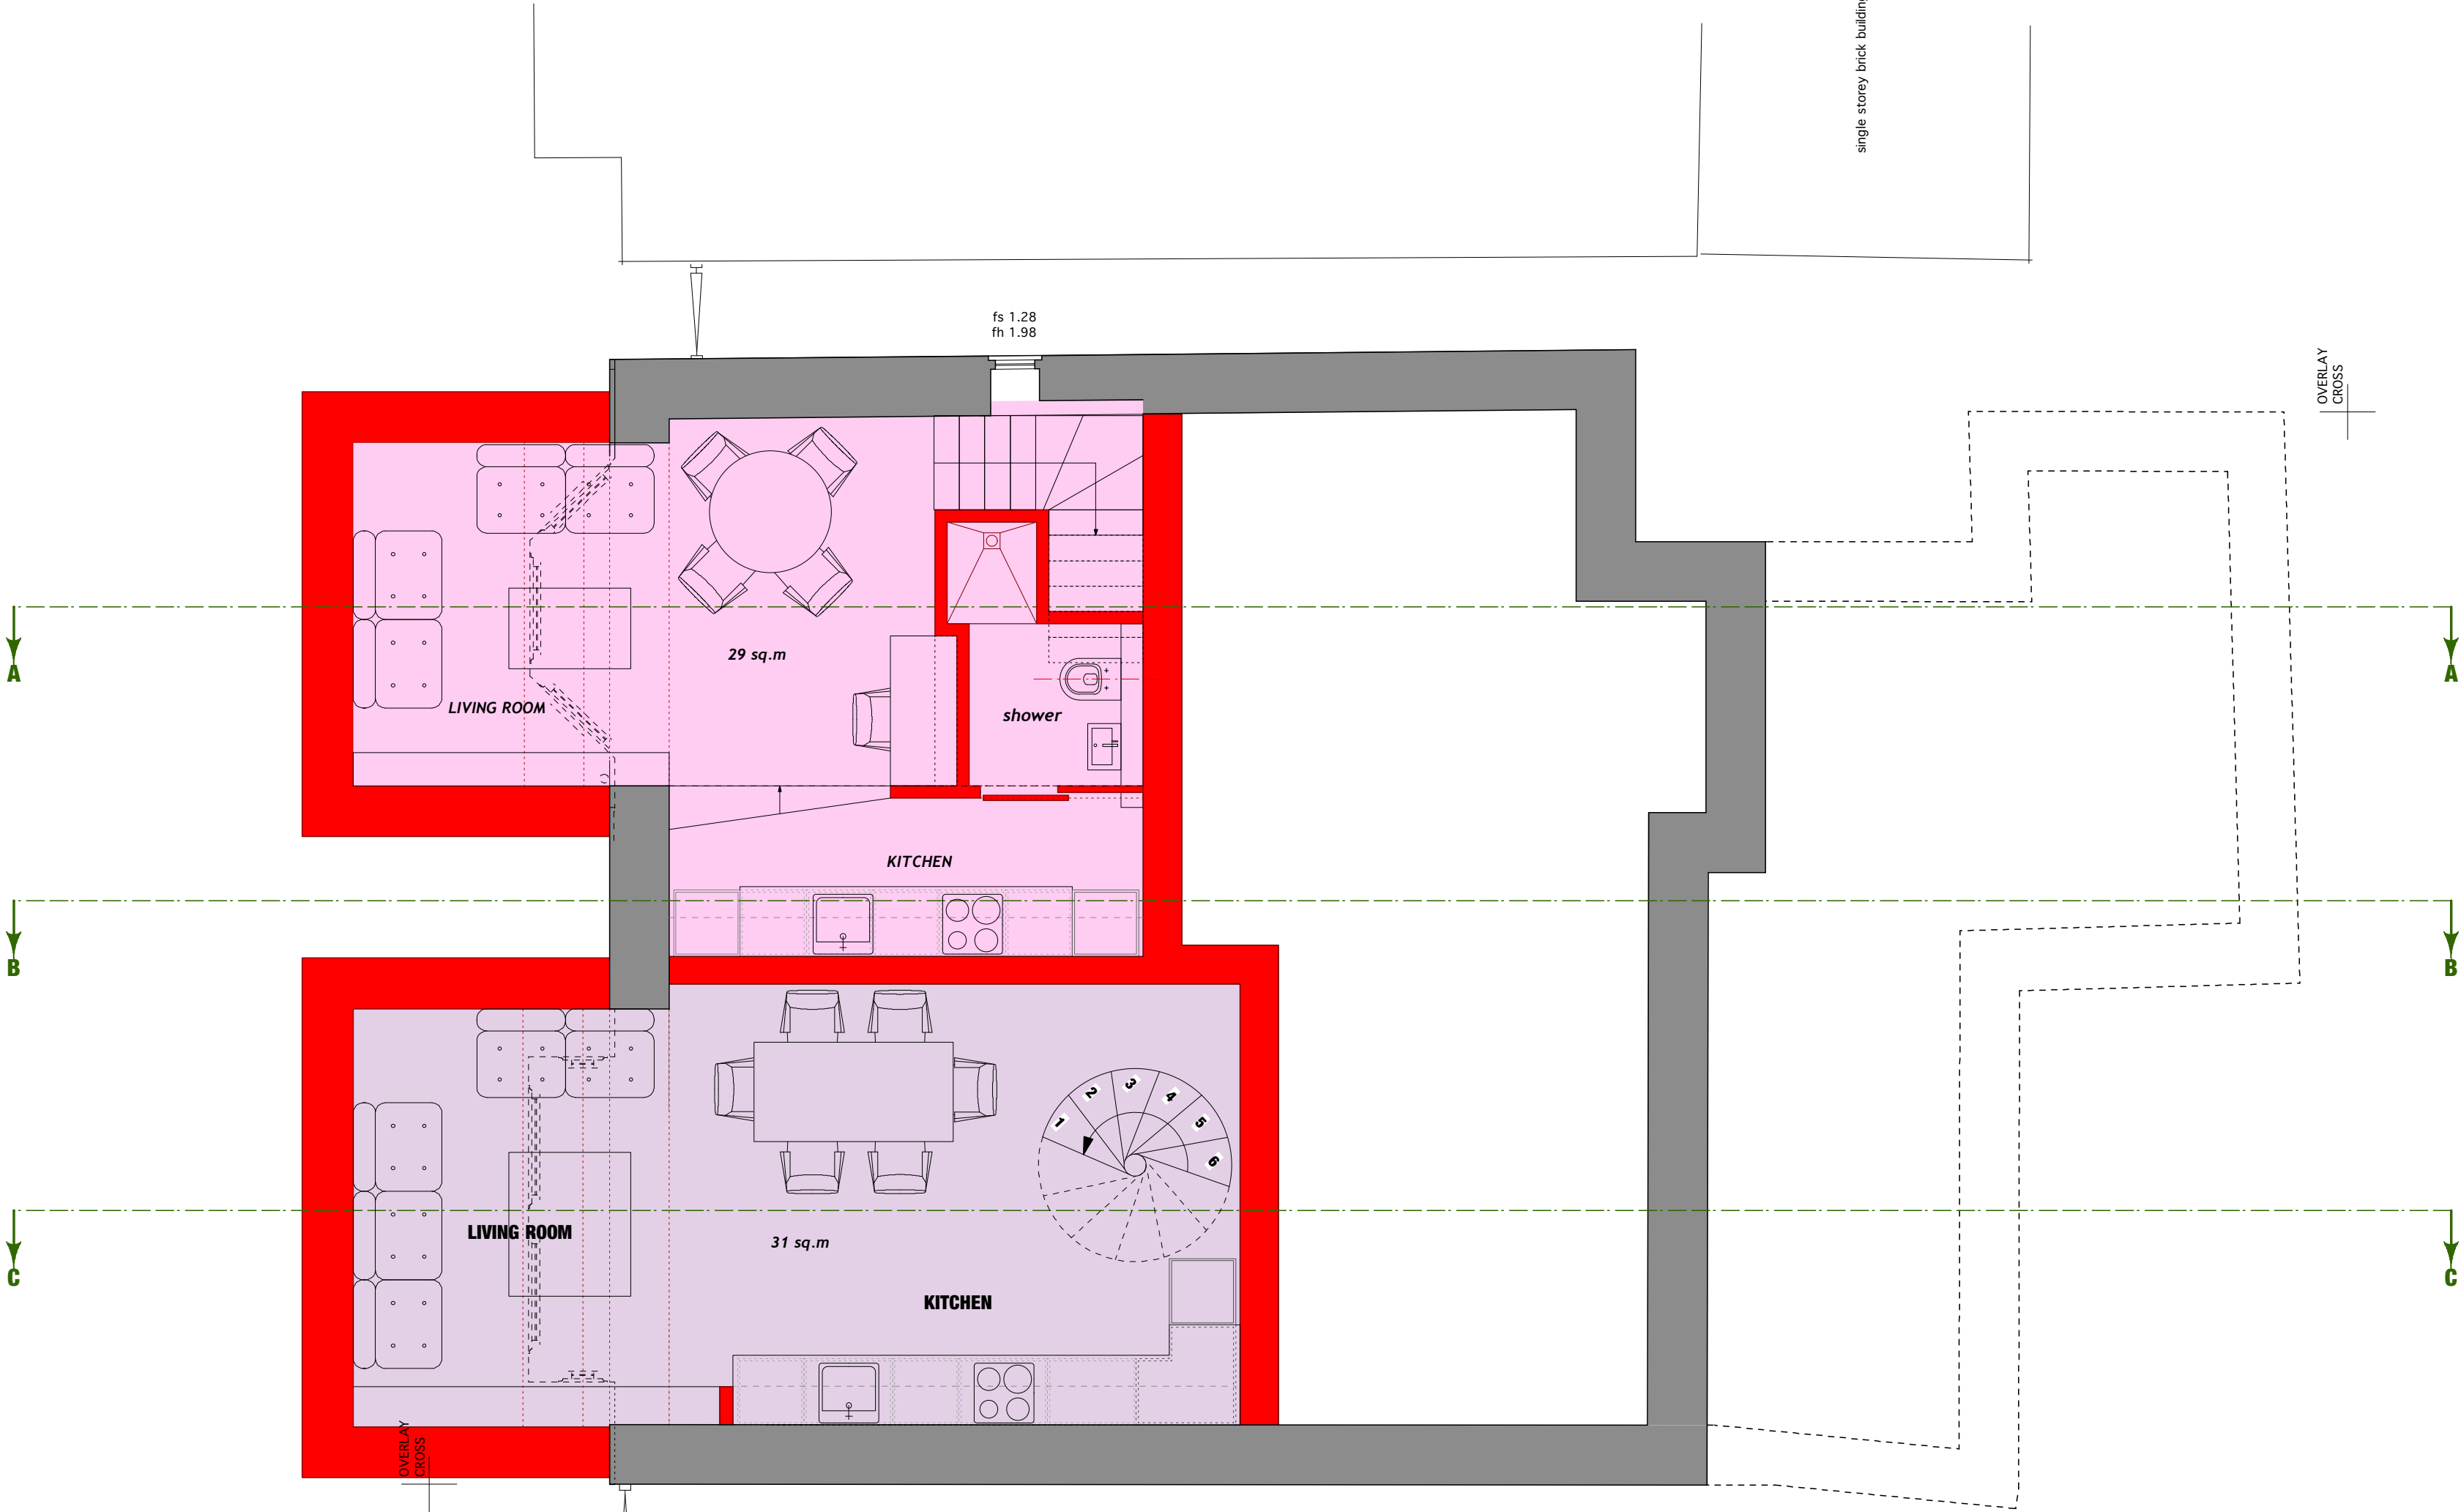

BASEMENT FLOOR PLAN